





30 Windsor Rise

Aston • Sheffield • S26 2EW

Asking Price £375,000

Considerably improved and refurbished throughout by the current owners is a superb 3-bedroom detached bungalow occupying an enviable corner position in Aston, S26. Filled with natural light, pleasant garden views and beautifully presented throughout. Features a fabulous wraparound garden creating complete privacy, with gated driveway and detached garage. The property enters into a welcoming entrance complemented by an impressive skylight flooding the hallway with natural light, creating a great first impression. The spacious lounge is presented in a neutral palette, featuring focal multi fuel stove and French doors overlooking the wraparound garden. The kitchen is fitted with gloss units, contrasting worktops, plinth lighting and ceramic floor. There is an integrated double oven and ceramic hob with space and plumbing for additional appliances and separate adjoining utility space. There are 3 beautifully presented bedrooms with the main bedroom incorporating mirrored sliding door wardrobes, all offering a pleasant garden outlook. The recently installed shower room is equipped with rainfall shower, vanity handwash basin and stylish tiling. Externally a gated driveway prides off street parking leading to a garage. A fabulous wrap around garden surrounds the property creating an enclosed, private space filled with established, attractive planting. Within the garden is summer house, greenhouse, garden shed and versatile outbuilding ideal for workshop or home office. Ideally situated for junction 31 of the M1 motorway network and ideally placed for links to Sheffield, Worksop and Rotherham. There are further amenities at nearby Crystal Peaks Shopping Centre, Drakehouse Retail Park and the area is well placed for both Ulley Reservoir and Rother Valley Country Park offering fantastic outdoor pursuits.



- 3 Bedroom Detached Bungalow
- Envious Corner Plot
- Measuring an Impressive 1112 sq ft
- Light & Airy Accommodation
- Fully Refurbished Throughout

- Excellent Transport Links
- Fabulous Wraparound Garden
- Gated Driveway & Garage
- Freehold
- Council Tax Band D, EPC D

30 WINDSOR RISE

APPROXIMATE GROSS INTERNAL AREA = 83.0 SQ M / 893 SQ FT

GARAGE & OUTBUILDING = 20.3 SQ M / 219 SQ FT

TOTAL = 103.3 SQ M / 1112 SQ FT

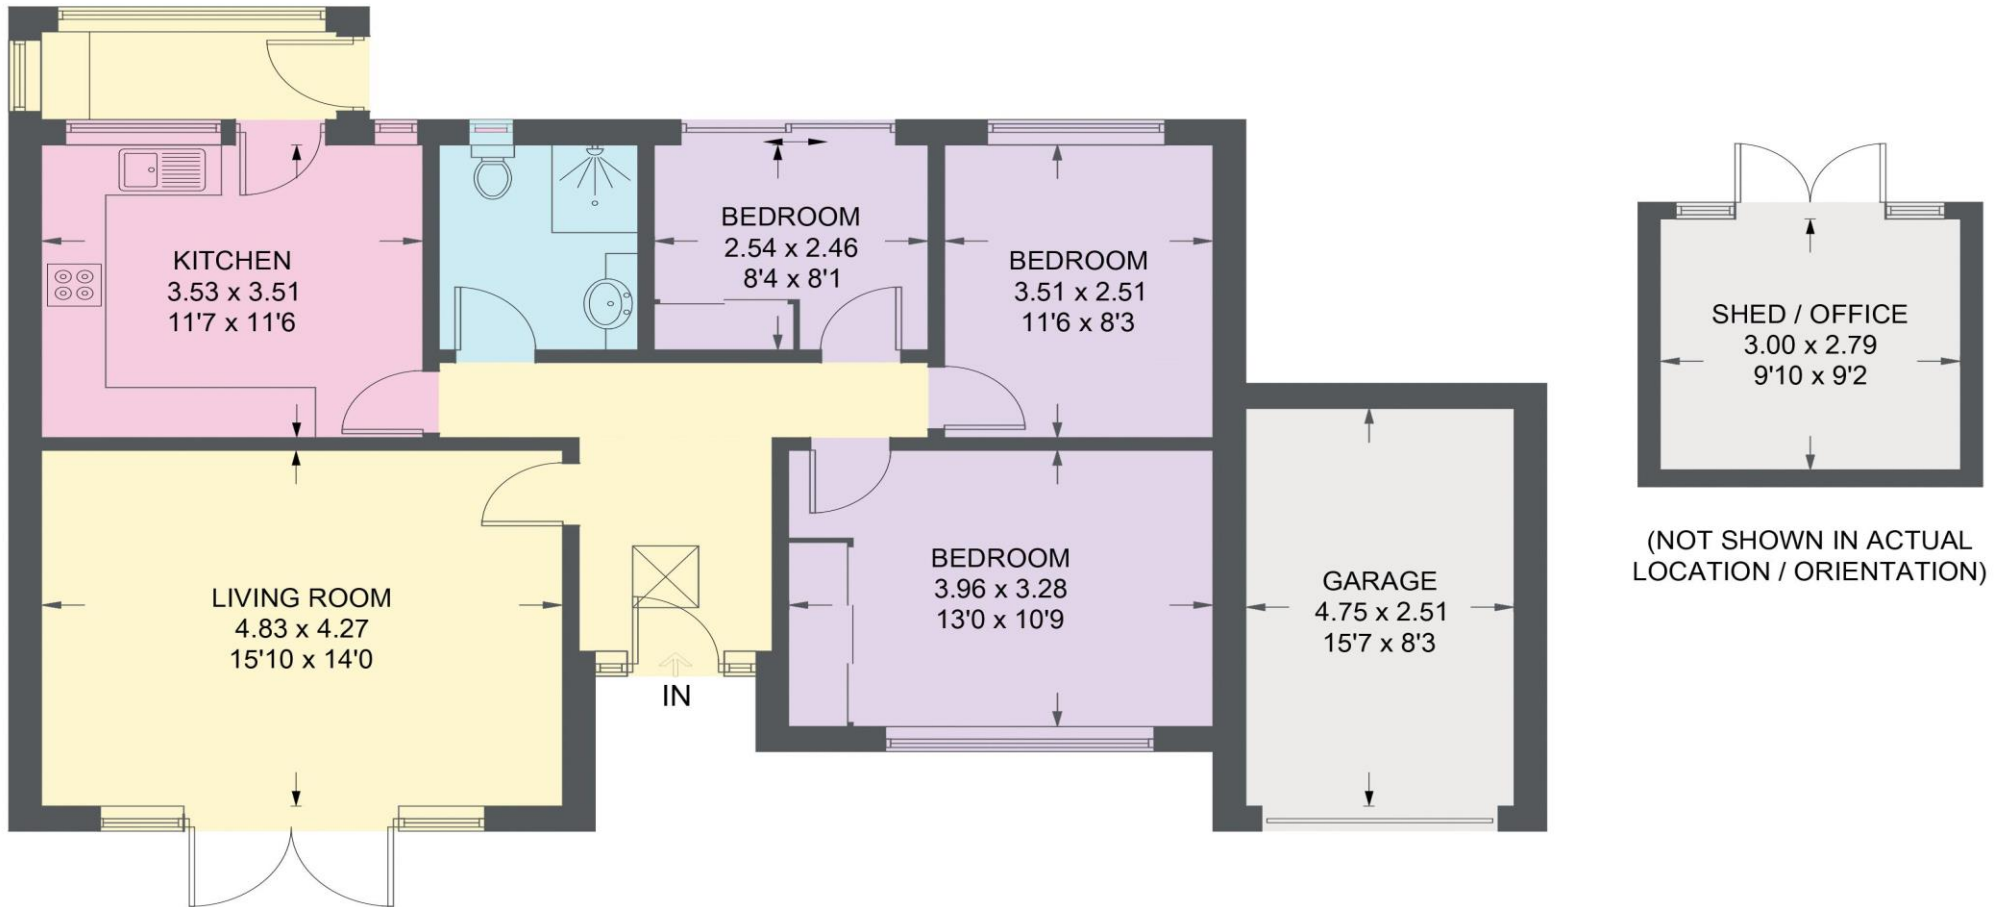


Illustration for identification purposes only, measurements are approximate, not to scale.

IMPORTANT: we would like to inform prospective purchasers that these sales particulars have been prepared as a general guide only. A detailed survey has not been carried out, nor the services, appliances and fittings tested. Room sizes should not be relied upon for furnishing purposes and are approximate. If floor plans are included, they are for guidance only and illustration purposes only and may not be to scale. If there are any important matters likely to affect your decision to buy, please contact us before viewing the property.