



ABODE
SALES & LETTINGS



****** MODERN PROPERTY IN
THE HIGHLY REGARDED
VILLAGE OF SHARDLOW**

****** Well presented
throughout and benefiting
from double glazed
windows and a gas heating
system. In brief the property
offers hall, fitted kitchen and
a lounge diner. Two
bedrooms and bathroom,
parking and an enclosed
rear garden. OFFERED FOR
SALE WITH NO UPWARD
CHAIN.**



HALL

Entrance door into the hall, radiator, door to the lounge and arch to -

KITCHEN

Fitted wall mounted, base and drawer units with work surfaces and a sink and drainer unit. Fitted electric oven and hob with extractor hood, plumbing and space for washing machine and further appliance spaces. Storage cupboard and a triple double glazed window.

LOUNGE DINER

Radiator, triple double glazed window and doors onto the garden and stairs to the first floor.

FIRST FLOOR LANDING

Loft access, fitted ladder and boarded and doors to -

BEDROOM 1

Wardrobes, triple double glazed window and a radiator.

BEDROOM 2

Triple double glazed window and a radiator.

BATHROOM


Panel enclosed bath with a shower over and shower screen, low flush wc, wash hand basin, radiator and triple double glazed window.

OUTSIDE

Front fore garden with shrubs, enclosed rear garden with gate to the parking, paved and stone seating areas with borders.





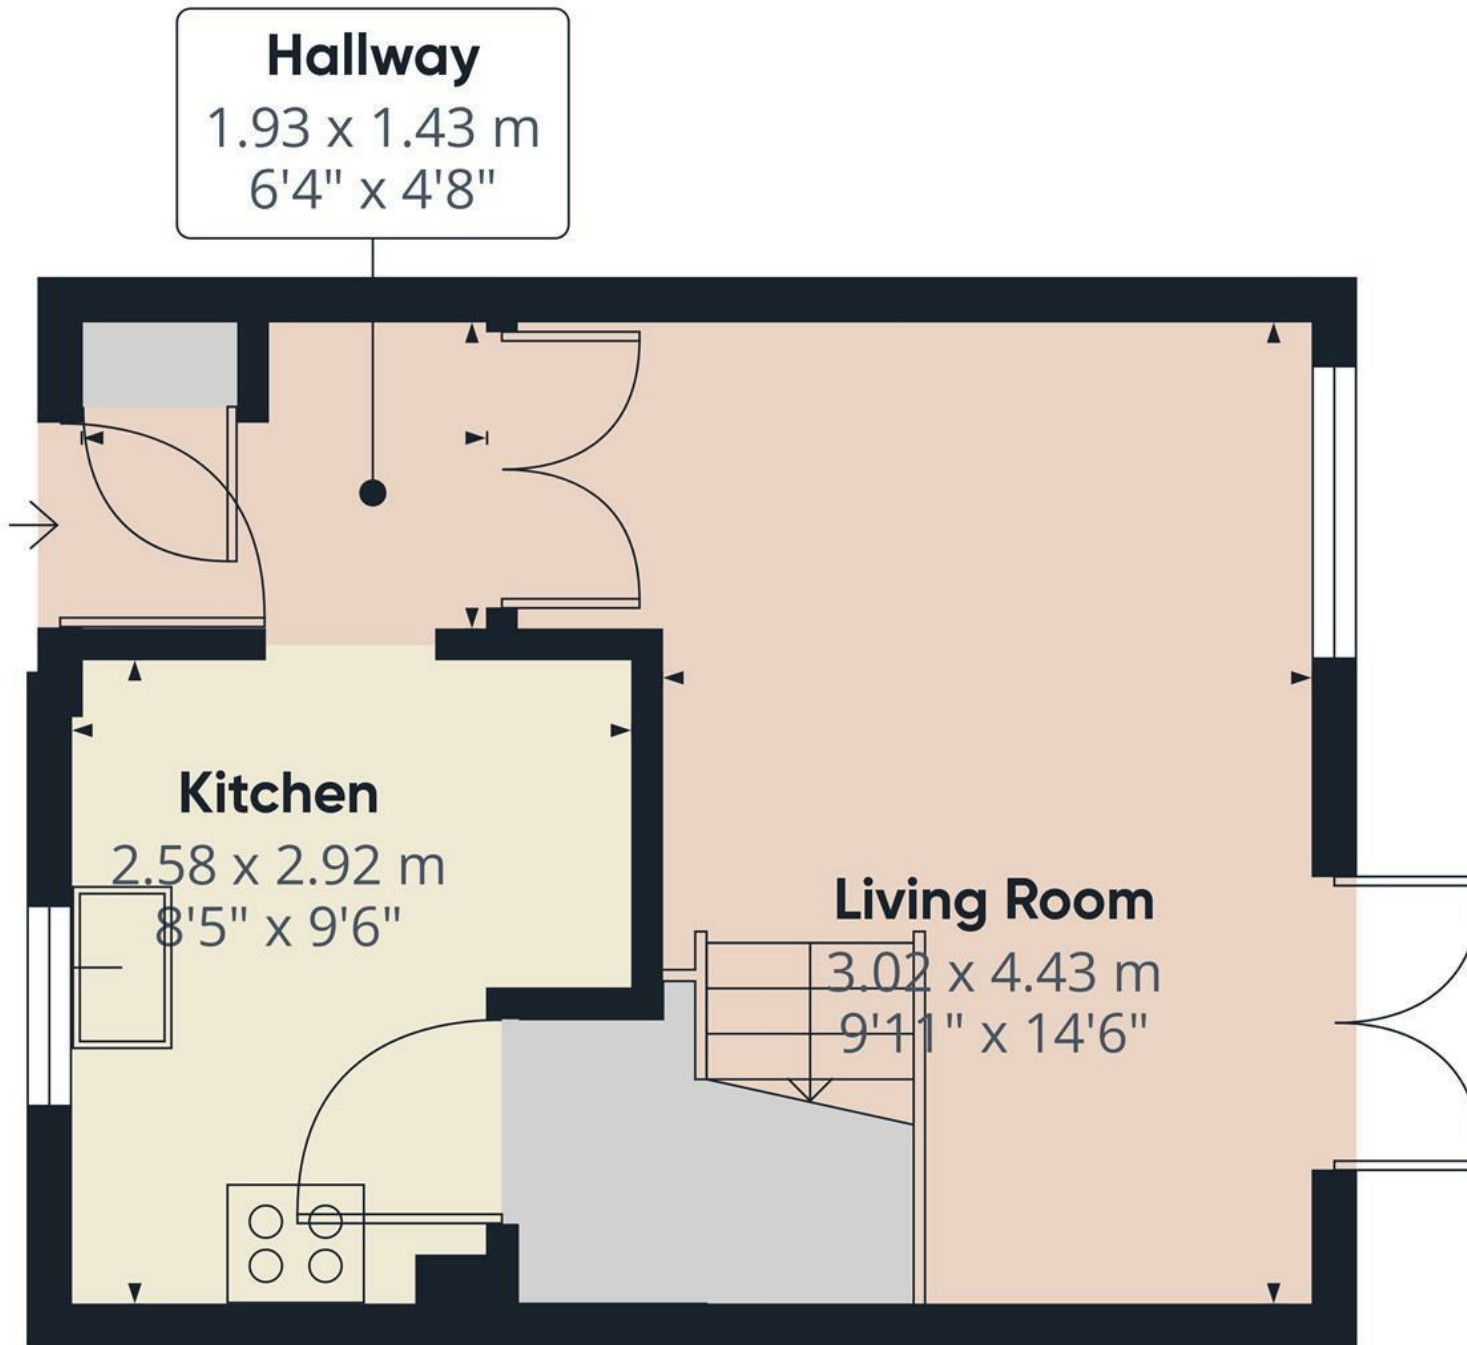

Floor 0

Approximate total area⁽¹⁾


24.99 m²
268.99 ft²

(1) Excluding balconies and terraces

While every attempt has been made to ensure accuracy, all measurements are approximate, not to scale. This floor plan is for illustrative purposes only.

Calculations are based on RICS IPMS 3C standard.

GIRAFFE360

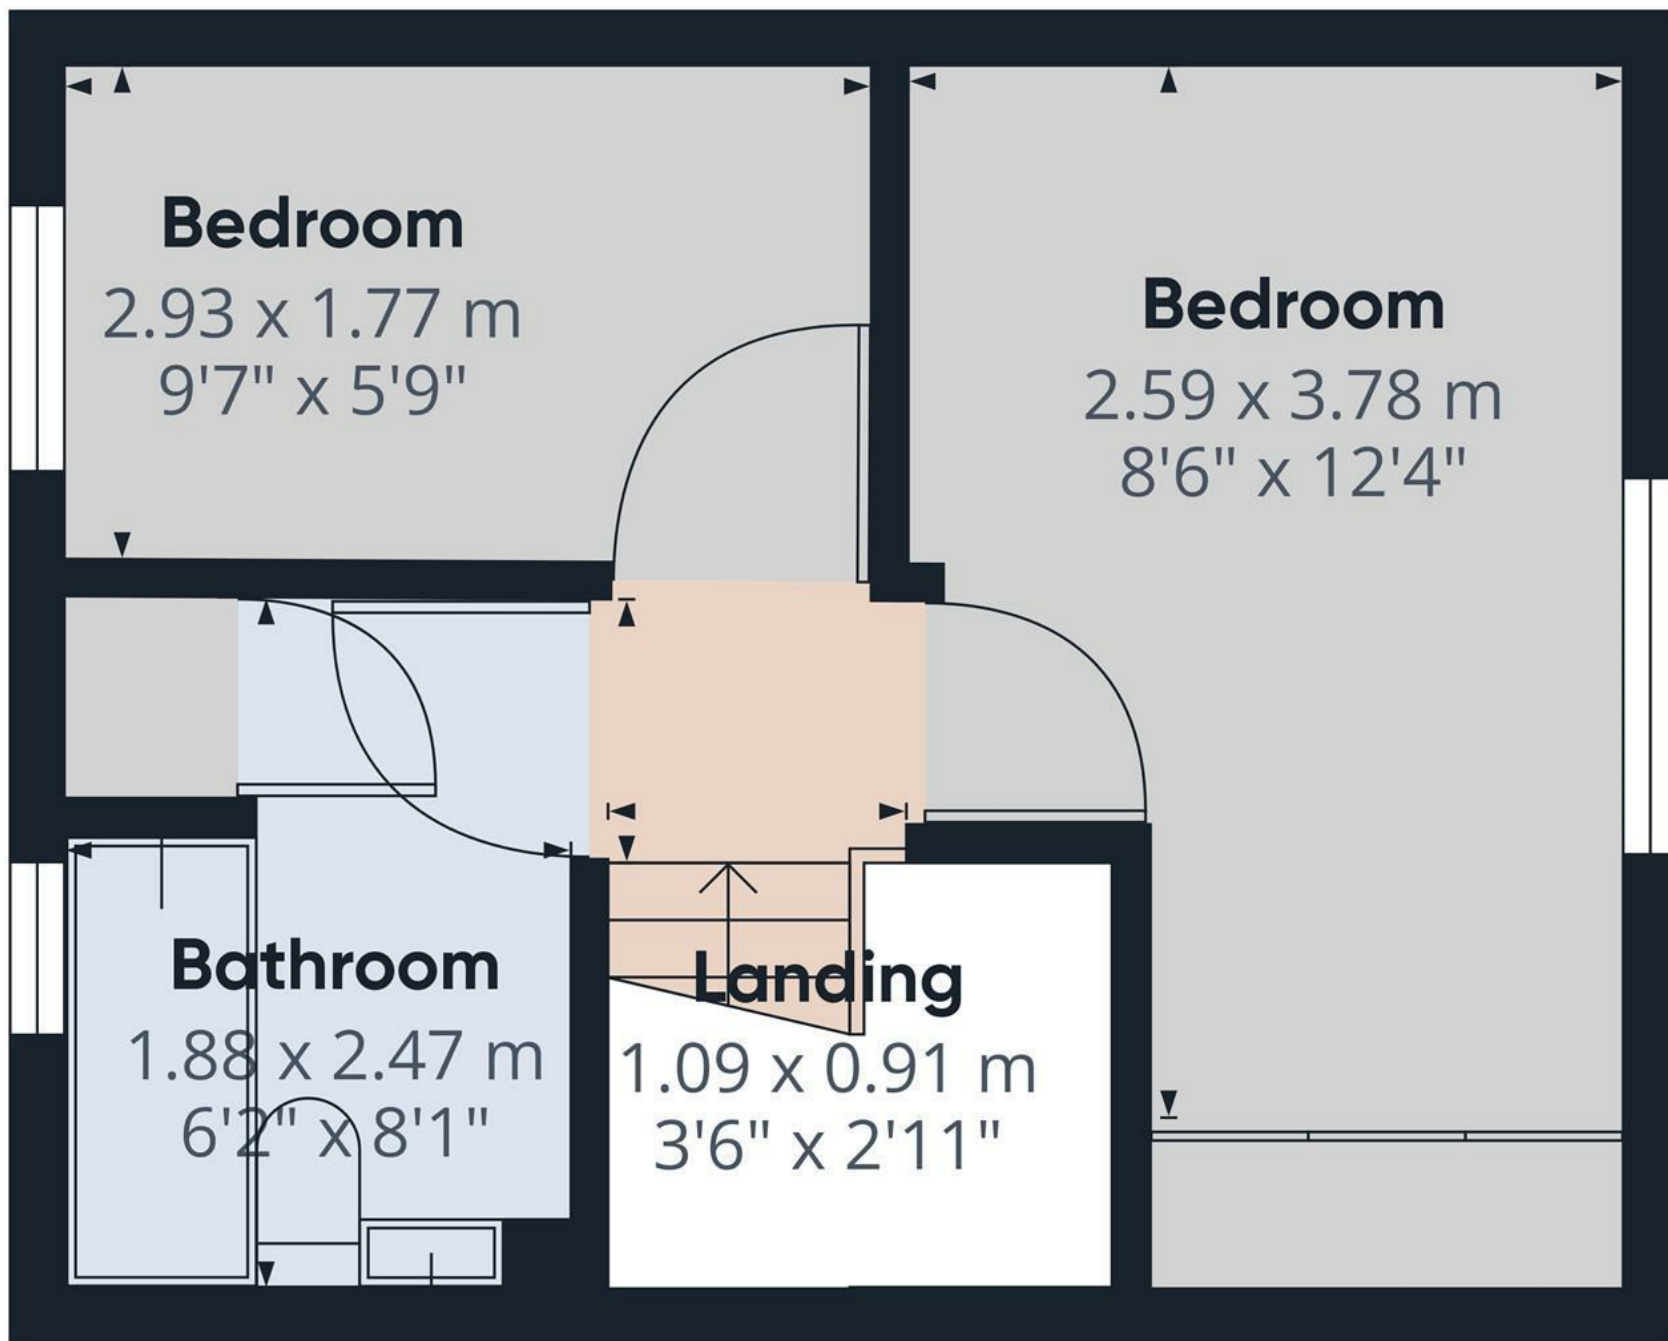

Floor 1

Approximate total area⁽¹⁾


20.97 m²
225.72 ft²

(1) Excluding balconies and terraces

While every attempt has been made to ensure accuracy, all measurements are approximate, not to scale. This floor plan is for illustrative purposes only.

Calculations are based on RICS IPMS 3C standard.

GIRAFFE360

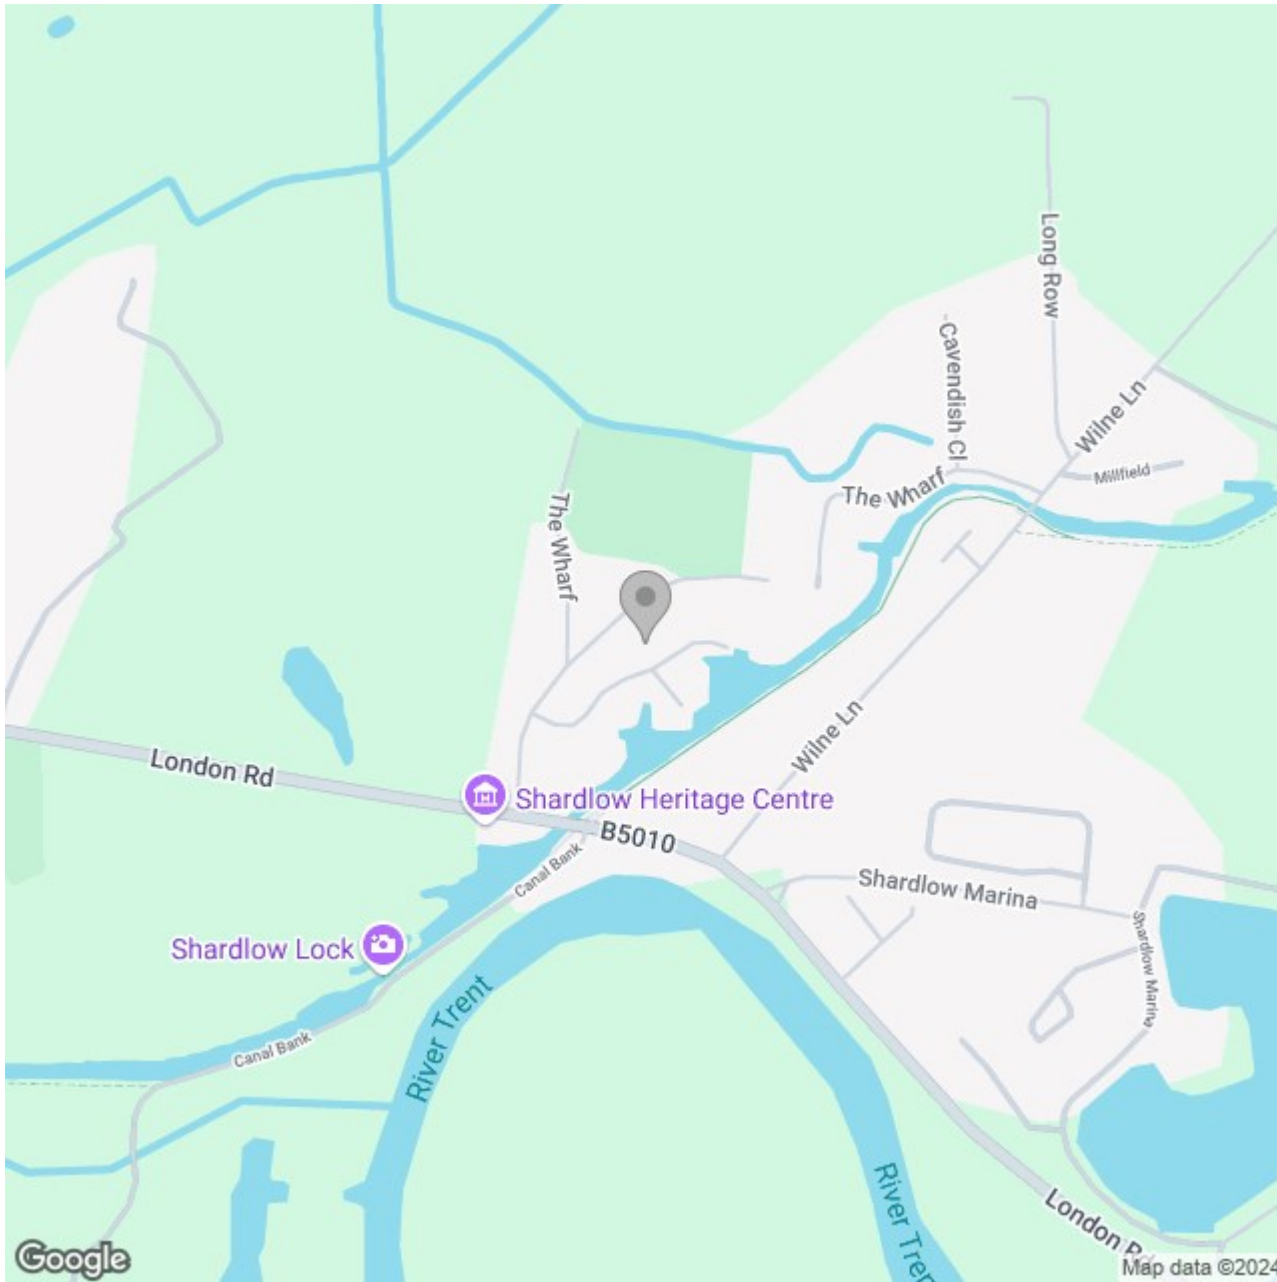

Energy Efficiency Rating

	Current	Potential
Very energy efficient - lower running costs		
(92 plus) A		
(81-91) B		
(69-80) C		73
(55-68) D	65	
(39-54) E		
(21-38) F		
(1-20) G		
Not energy efficient - higher running costs		
England & Wales	EU Directive 2002/91/EC	