


Unit 14-C Water-ma-Trout
Site & Parking Plan ~ Scale - 1 : 200 - A3

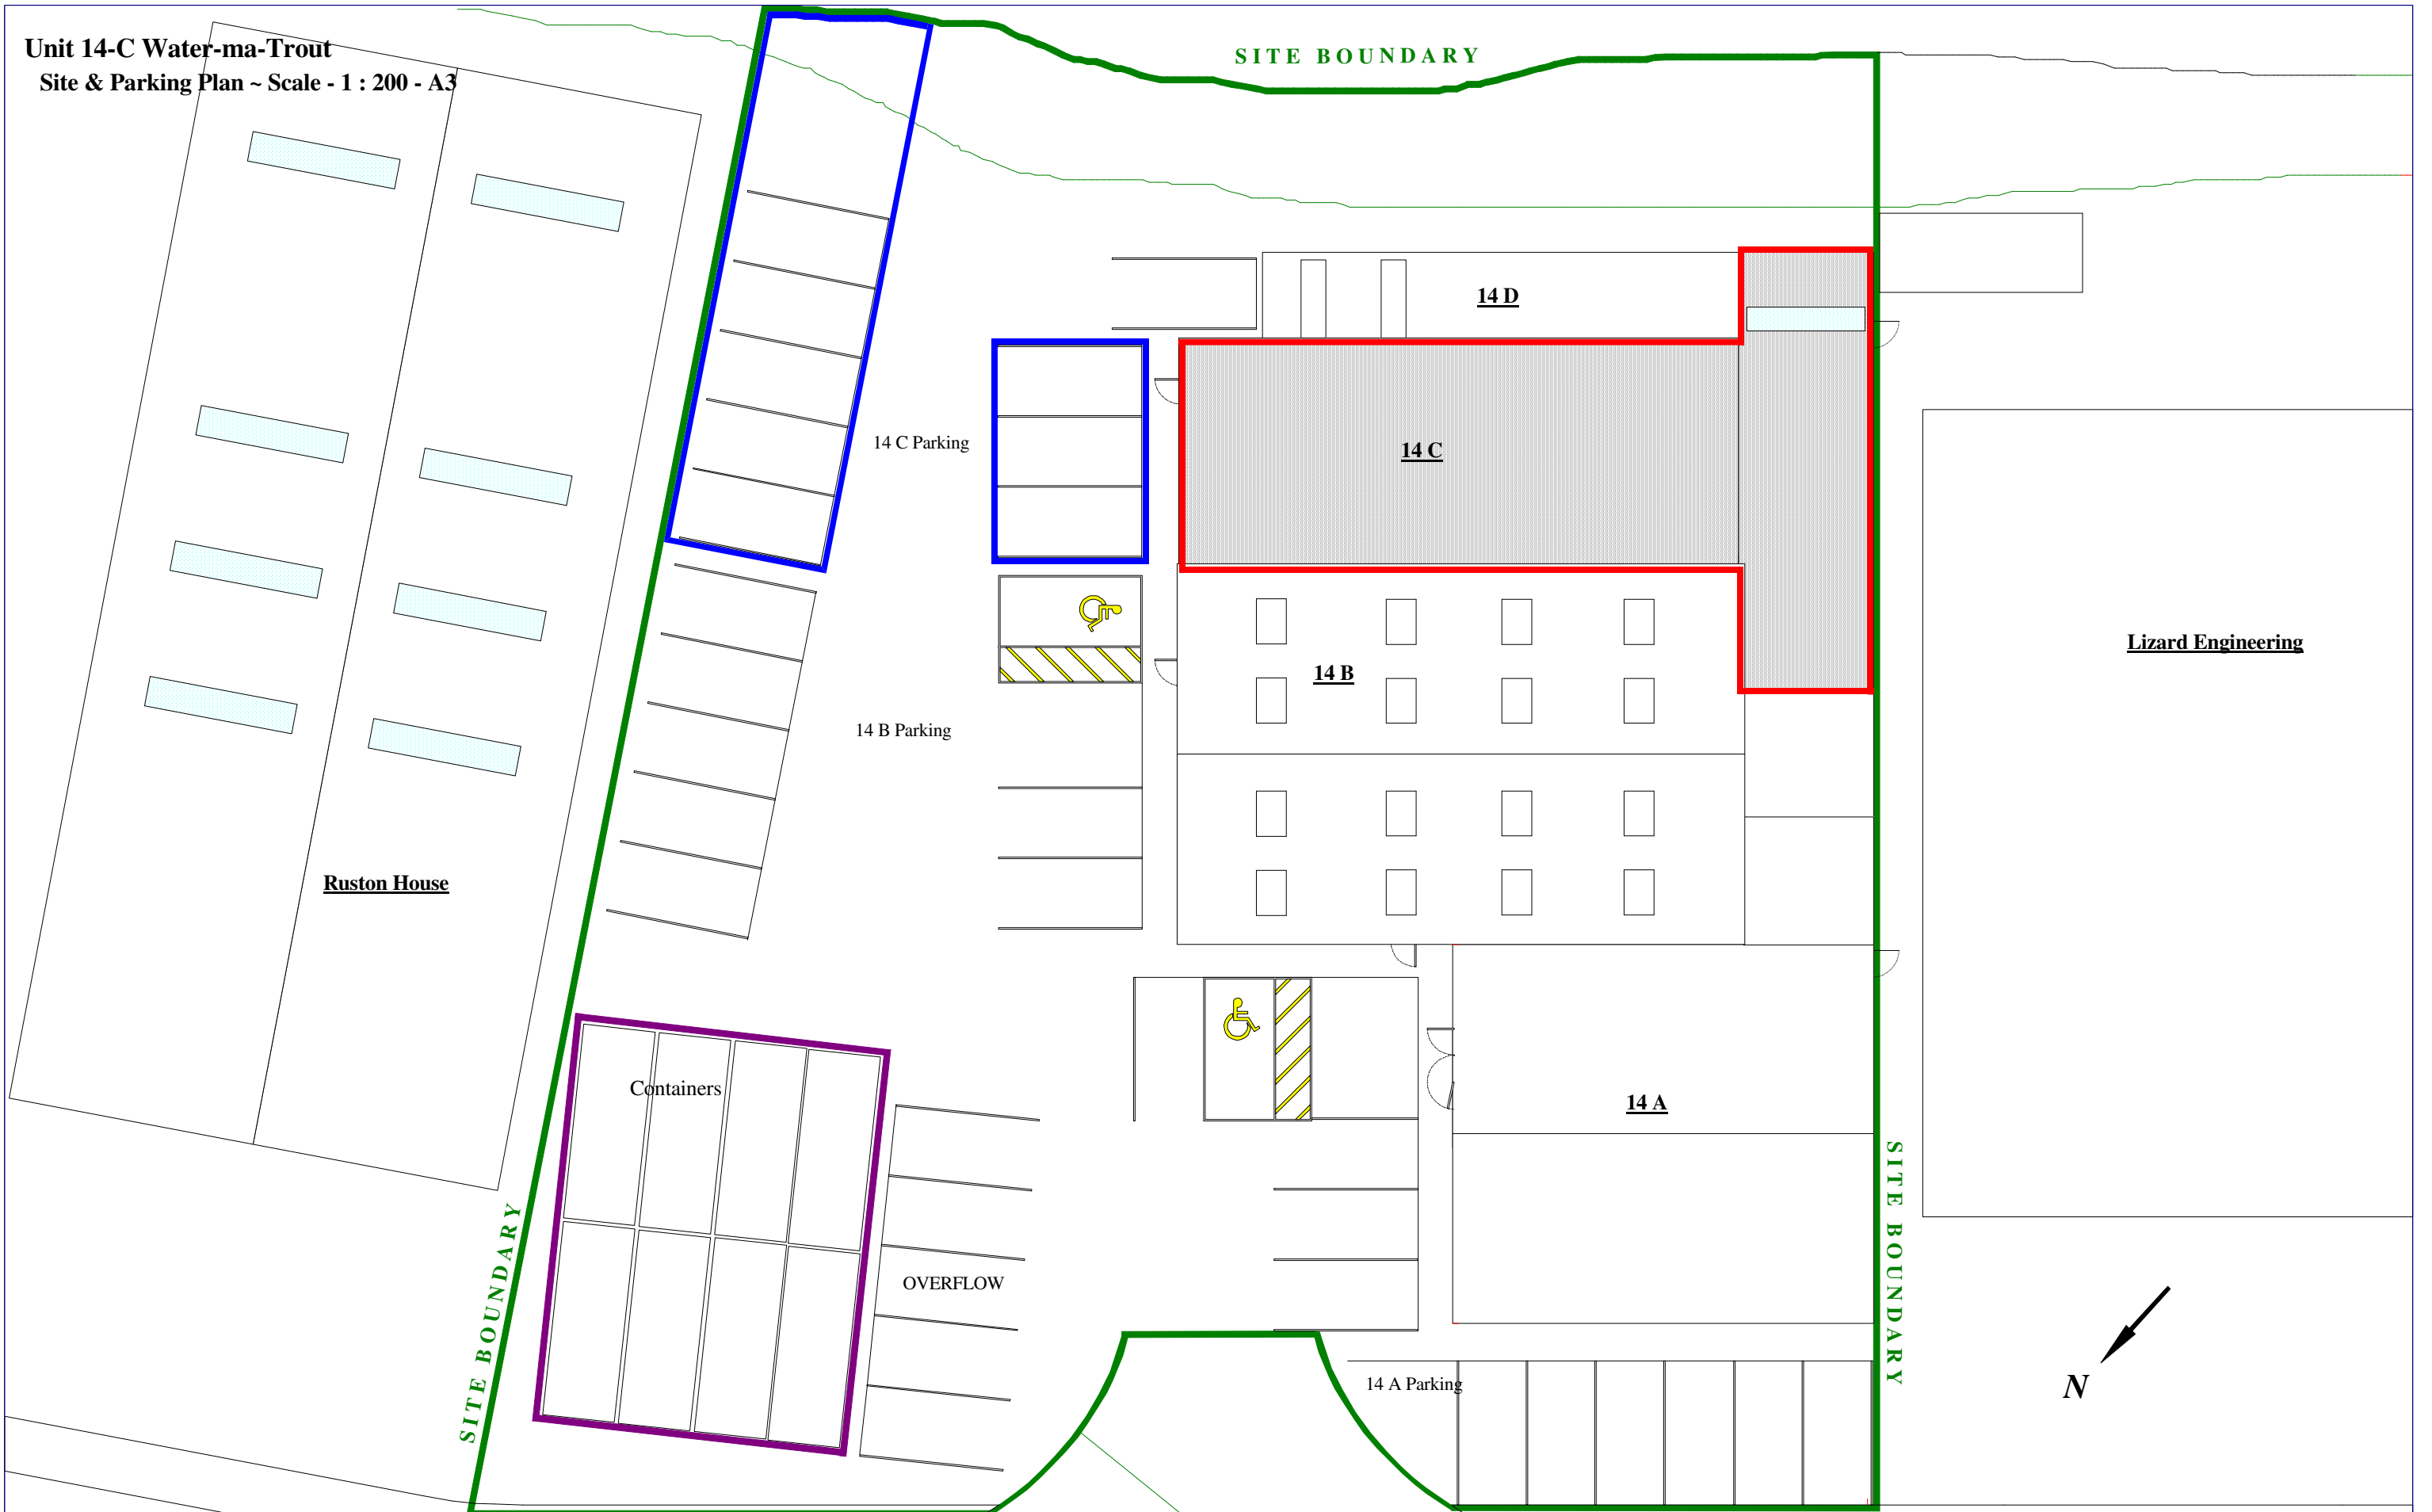

Lizard Engineering

SITE BOUNDARY

SITE BOUNDARY

SITE BOUNDARY

SITE BOUNDARY

Unit 14 Water-ma-Trout TR13 0LW
Site & Parking Plan
Drawing Date: 27/06/2024
Scale 1 : 200 - A3 ~ All dimensions in metres