

Discovery Way, The Bay, Filey, YO14 9GY

- Detached Lodge
- En-suite
- No Onward Chain
- Two Bedrooms
- Investment Opportunity
- EPC Grade C

Guide Price £180,000



Discovery Way, The Bay, Filey, YO14 9GY - Guide Price £180,000


DESCRIPTION

Hunters are pleased to bring to the market this immaculate detached lodge situated on The award-winning Bay Holiday Village. The Bay offers its residents direct access to the beach and a wealth of on site facilities including a beauty room, gym, tennis court, leisure complex, shop, and eateries. Benefiting from modern interior, en-suite and private decking, this lodge would make a fantastic second home or investment property.

In brief this delightful home comprises of; open plan living, dining and kitchen space. The kitchen offers integrated fridge/freezer, oven, hob, microwave and dishwasher. Master bedroom with en suite comprising of: walk in shower, low flush WC and wash hand basin, second bedroom with fitted wardrobe space and family bathroom with walk in shower. The outside of the lodge offers a private decking area and ramp for accessible use.


Call now for more information!



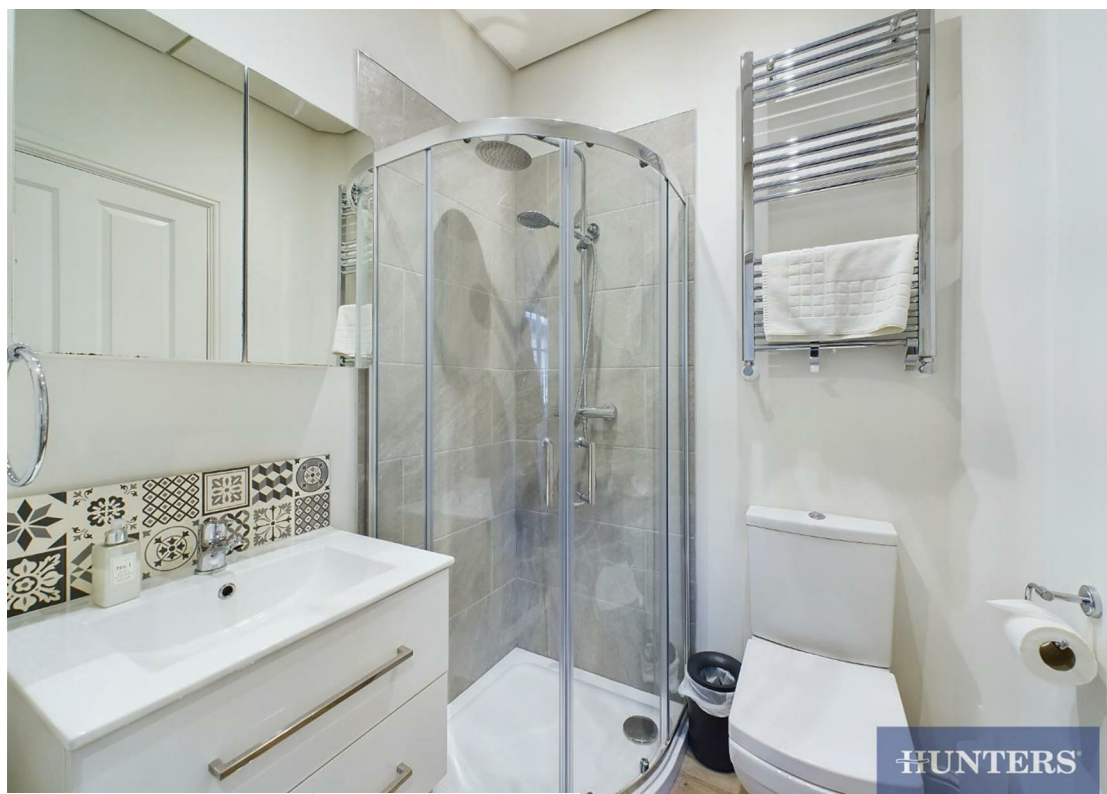

ENERGY PERFORMANCE CERTIFICATE

The energy efficiency rating is a measure of the overall efficacy of a home. The higher the rating the more energy efficient the home is and the lower the fuel bills will be.

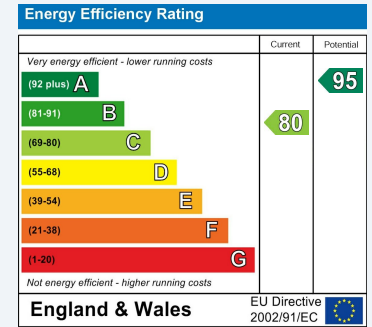

Approximate total area[®]
534.47 ft²
49.65 m²


Excluding balconies and terraces

While every attempt has been made to ensure accuracy, all measurements are approximate, not to scale. This floor plan is for illustrative purposes only.

GIRAFFE360

These particulars are intended to give a fair and reliable description of the property but no responsibility for any inaccuracy or error can be accepted and do not constitute an offer or contract. We have not tested any services or appliances (including central heating if fitted) referred to in these particulars and the purchasers are advised to satisfy themselves as to the working order and condition. If a property is unoccupied at any time there may be reconnection charges for any switched off/disconnected or drained services or appliances - All measurements are approximate.

THINKING OF SELLING? If you are thinking of selling your home or just curious to discover the value of your property, Hunters would be pleased to provide free, no obligation sales and marketing advice. Even if your home is outside the area covered by our local offices we can arrange a Market Appraisal through our national network of Hunters estate agents.

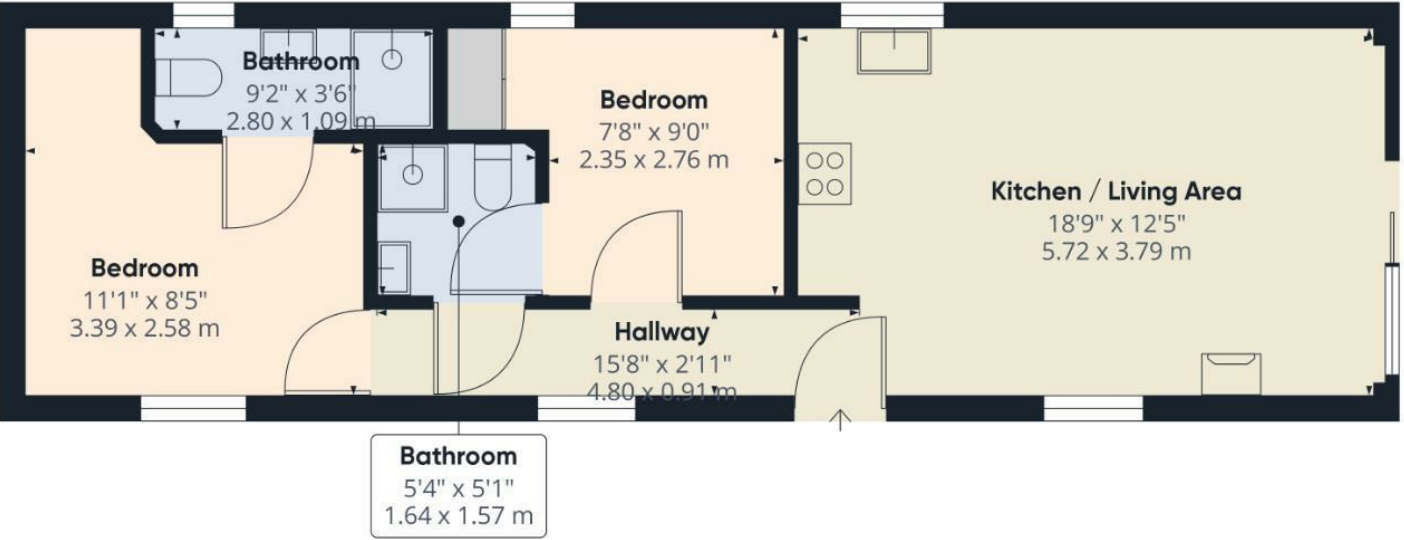

Viewings

Please contact filey@hunters.com, if you wish to arrange a viewing appointment for this property or require further information.

Valuations

For a valuation of your property, please email the team with your property details, contact information and the times you are available.