



**Chantries
& Pewleys**



Corvara Cottage
Send Marsh Green



INTRODUCING

Corvara Cottage

SEND MARSH GREEN, GU23 6JS

A deceptively spacious detached cottage, set in mature and private gardens. Renovated by the present owners, Corvara Cottage offers light, bright and spacious accommodation, in a wonderful location on the village green.



3 BEDROOMS



BATHROOM & SHOWER ROOM



OPEN PLAN KITCHEN/FAMILY/DINING ROOM



OFFICE & STUDY

Tenure: Freehold


Council Tax Band: G

EPC: D









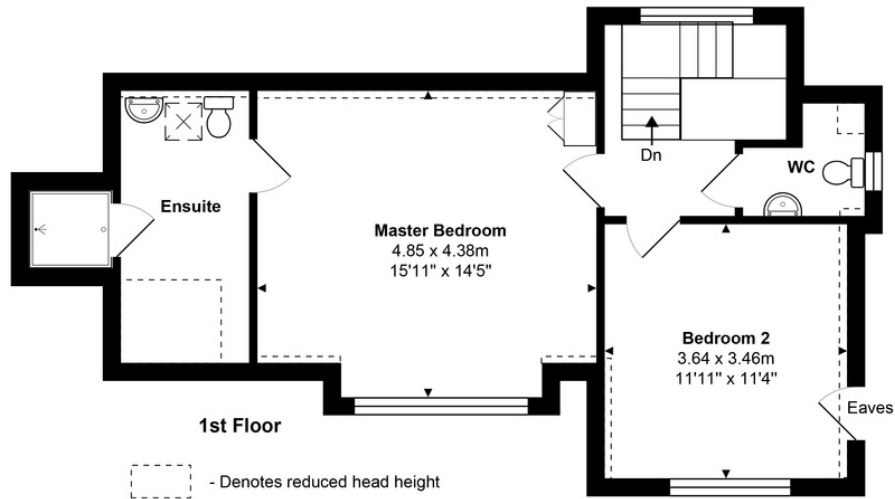

Total Approx. Gross Internal Area 172.8 m² ... 1860 ft² (excluding garage)

All measurements are approximate and for display purposes only. Not to scale. www.energyassessuk.com

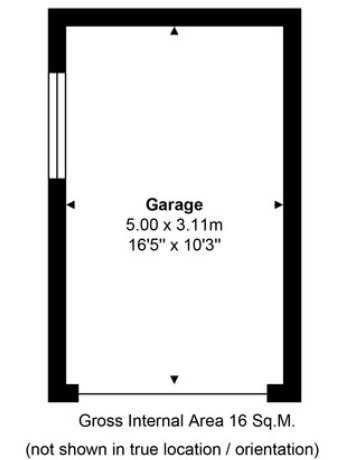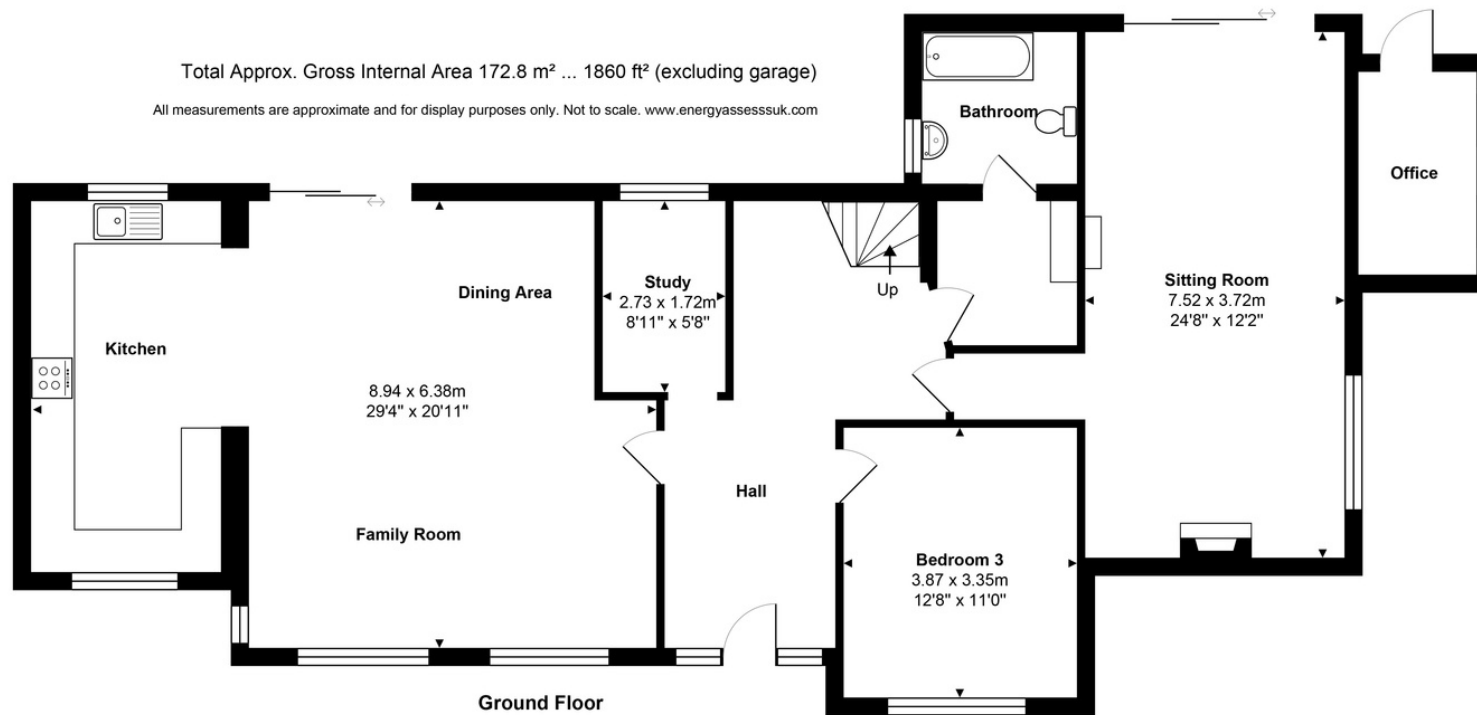



Chantries & Pewleys

01483 347100

Merrow@chantriesandpewleys.com

249 Epsom Rd, Merrow, Guildford GU1 2RE