

Uckfield 01825 703000
Crowborough 01892 489000
Heathfield 01435 511800

Peter Oliver



New Heritage Way, North Chailey, BN8 4GD

- ▼ Modern Detached House
- ▼ 5 Bedrooms, 3 Floors
- ▼ Bathroom, En-Suite
- ▼ Spacious Kitchen/Diner
- ▼ Double Garage, Driveway
- ▼ NO ONWARD CHAIN



EPC RATING

Current:

78 | C

Potential:

81 B

£595,000



New Heritage Way, North Chailey, BN8 4GD

Tucked away within a small, quiet close, this impressive five-bedroom detached home offers spacious and versatile accommodation arranged over three floors. Enjoying a highly sought-after position with open fields to the rear, this modern property benefits from NO ONWARD CHAIN, making it an ideal choice for those seeking a smooth and swift move. The property is approached via a generous driveway providing ample off-road parking for several vehicles and leads to a detached double garage. Upon entering, you are welcomed by a bright and spacious central hallway with a convenient cloakroom and understairs storage. To one side is a stylish dual-aspect lounge, perfect for relaxing or entertaining, while to the other side lies a superb open-plan kitchen/dining room. The kitchen is both modern and functional, with bi-folding doors that open directly onto the rear garden creating a seamless indoor-outdoor living experience. The first floor comprises three well-proportioned bedrooms and a contemporary family bathroom. The principal bedroom enjoys its own ensuite shower room for added comfort and privacy. The fifth bedroom is currently configured as a walk-in dressing room but can easily revert to a traditional bedroom if desired. The top floor further enhances the living space with two double bedrooms, ideal for guests, children, or home working. Outside, the rear garden offers a peaceful and private retreat, mostly laid to lawn and backing onto open countryside providing a beautiful and uninterrupted rural outlook. The garden is of low maintenance and is perfect for family gatherings and outdoor entertaining.

Uckfield
Crowborough
Heathfield

01825 703000
01892 489000
01435 511800

Peter Oliver







New Heritage Way, North Chailey, BN8 4G

Peter Oliver

Approximate Gross Internal Area = 135.7 sq m / 1461 sq ft

Garage = 32.5 sq m / 350 sq ft

Total = 168.2 sq m / 1811 sq ft

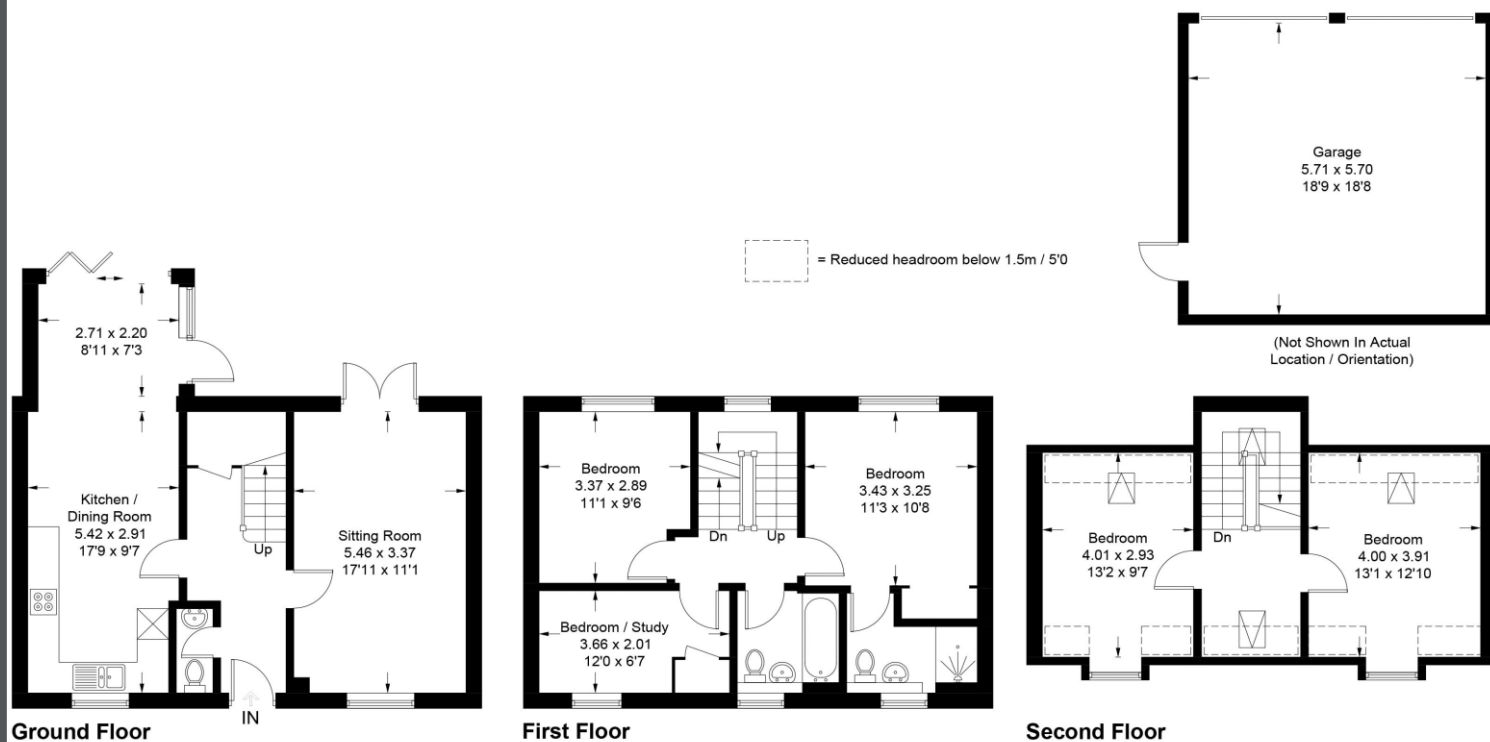


Illustration for identification purposes only, measurements are approximate, not to scale.
Imageplansurveys @ 2025



TENURE: FREEHOLD

COUNCIL TAX BAND: F

MAINTENANCE/SERVICE CHARGE: Approx. £240 per year

Uckfield 01825 703000
Crowborough 01892 489000
Heathfield 01435 511800
info@peteroliverhomes.co.uk

Peter Oliver

The information provided about this property does not constitute or form part of an offer or contract, nor may it be regarded as representations. All interested parties must verify accuracy and your solicitor must verify tenure/lease information, fixtures & fittings and, where the property has been extended/converted, planning/building regulation consents. All dimensions are approximate and quoted for guidance only as are floor plans which are not to scale and their accuracy cannot be confirmed. Reference to appliances and/or services does not imply that they are necessarily in working order or fit for the purpose.