

**75 FARRINGDON ROAD**

**LONDON | EC1**





# EXCEPTIONAL CORNER BUILDING, COMPREHENSIVELY REFURBISHED TO A BUCKLEY GRAY YEOMAN DESIGN.

75 Farringdon Road is an exceptional corner building, providing 24,632 sq ft of best-in-class workspace.

Each floor is flooded with natural light and boasts carefully considered design creating a highly-desirable working environment.



# SPECIFICATION



**FLEXIBLE FLOORPLATES  
FLOODED WITH NATURAL LIGHT**



**PLASTER CEILING WITH  
PENDANT LED LIGHTING**



**40 BIKE RACKS  
AND LOCKERS**



**PRIVATE TERRACE -  
7TH FLOOR**



**EXPOSED VRF AIR  
CONDITIONING**



**FULL HEIGHT GLAZING**



**3 SHOWERS**



**CEILING HEIGHTS OF  
2.9M ON TYPICAL FLOORS**



**3 MIN WALK TO  
FARRINGDON STATION**



**FULLY ACCESSIBLE  
RAISED FLOORS**



**2 X PASSENGER LIFTS**



**BREEAM - VERY GOOD**





# ACCOMMODATION

Floor	Sq ft	Sq M	
7	1,728	161	CAT A+
3	3,204	298	CAT A*
2	3,202	298	CAT A+
<b>TOTAL</b>	<b>8,134</b>	<b>757</b>	

\* with potential to provide a CAT A+ offering



The building was lovingly refurbished in 2019 to provide high quality Grade A office accommodation.

A new 7th floor with large wrap around terrace and panoramic views of The City was added to the building.

Each floor benefits from direct lift access, full height glazing and a stunning corner aspect.

Independently accessed bike racks, lockers and shower facilities have been installed in the basement.




CGI images of the proposed 2nd floor fitout



# SECOND FLOOR

OFFICE


3,202 SQ FT  
298 SQ M

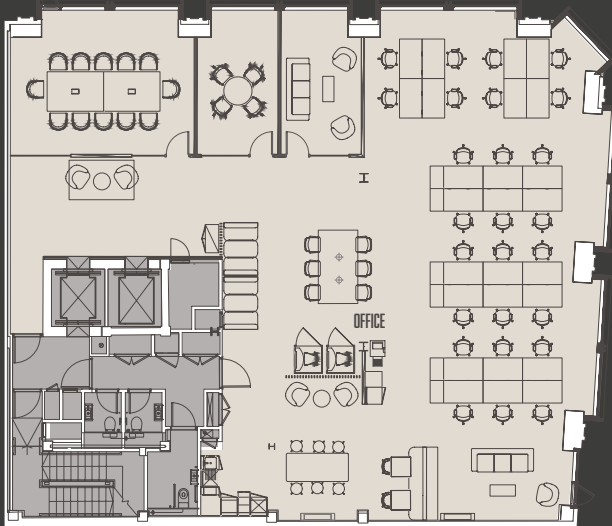

# THIRD FLOOR

OFFICE

3,204 SQ FT  
298 SQ M

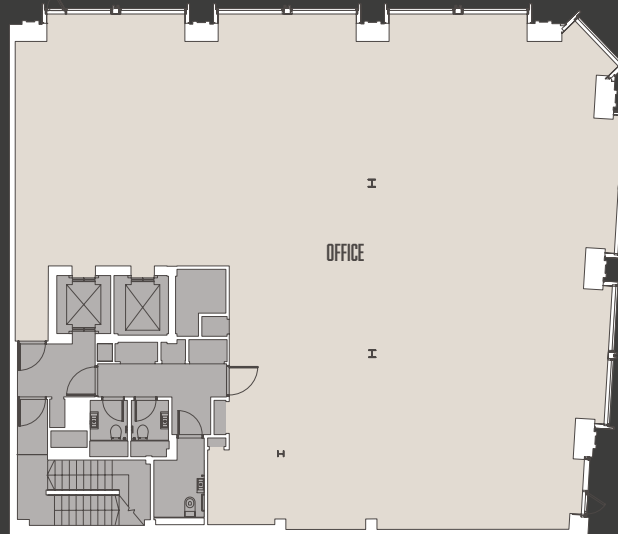


# SEVENTH FLOOR

OFFICE

1,728 SQ FT  
161 SQ M

TERRACE

680 SQ FT  
63 SQ M

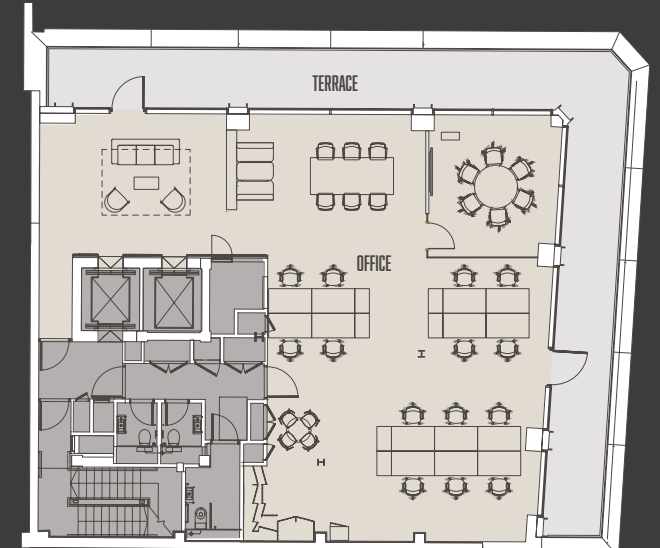

Plans not to scale and for indicative purposes only.





CAT A Floor



# FARRINGTON

Farringdon has become one of London's most sought after office submarkets. Positioned centrally between The City and West End, Farringdon has attracted major international brands due to its accessibility, unique character and abundance of amenities on offer.

75 Farringdon Road is located within a 3 minute walk of Farringdon Station and benefits from nearby well regarded eateries located on Leather Lane & Exmouth Market which also offer Pubs, Cafe's and Restaurants.



## BARS / RESTAURANTS

- 01. BLEEDING HEART
- 02. IBERICA
- 03. BREWDOG
- 04. LUCA
- 05. ST JOHN RESTAURANT
- 06. COIN LAUNDRY BAR
- 07. LA PETITE FERME
- 08. GRANGER & CO
- 09. SESSIONS ARTS CLUB
- 10. CARAVAN

## RETAIL / LEISURE

- 01. BOUNCE
- 02. BARBER STREISAND
- 03. PUREGYM
- 04. TEN HEALTH & FITNESS
- 05. PIANOWORKS
- 06. THE POSTAL MUSEUM
- 07. EXMOUTH MARKET
- 08. URBAN GOLF
- 09. THE ZETTER
- 10. MARRABLE'S


## OCCUPIERS

- 01. ADIDAS
- 02. LINKEDIN
- 03. UNILEVER
- 04. KARMARAMA
- 05. KURT GEIGER
- 06. ALEXANDER MCQUEEN
- 07. AKQA
- 08. PENTLAND BRANDS
- 09. SAINSBURYS
- 10. TIKTOK






# CONNECTIVITY

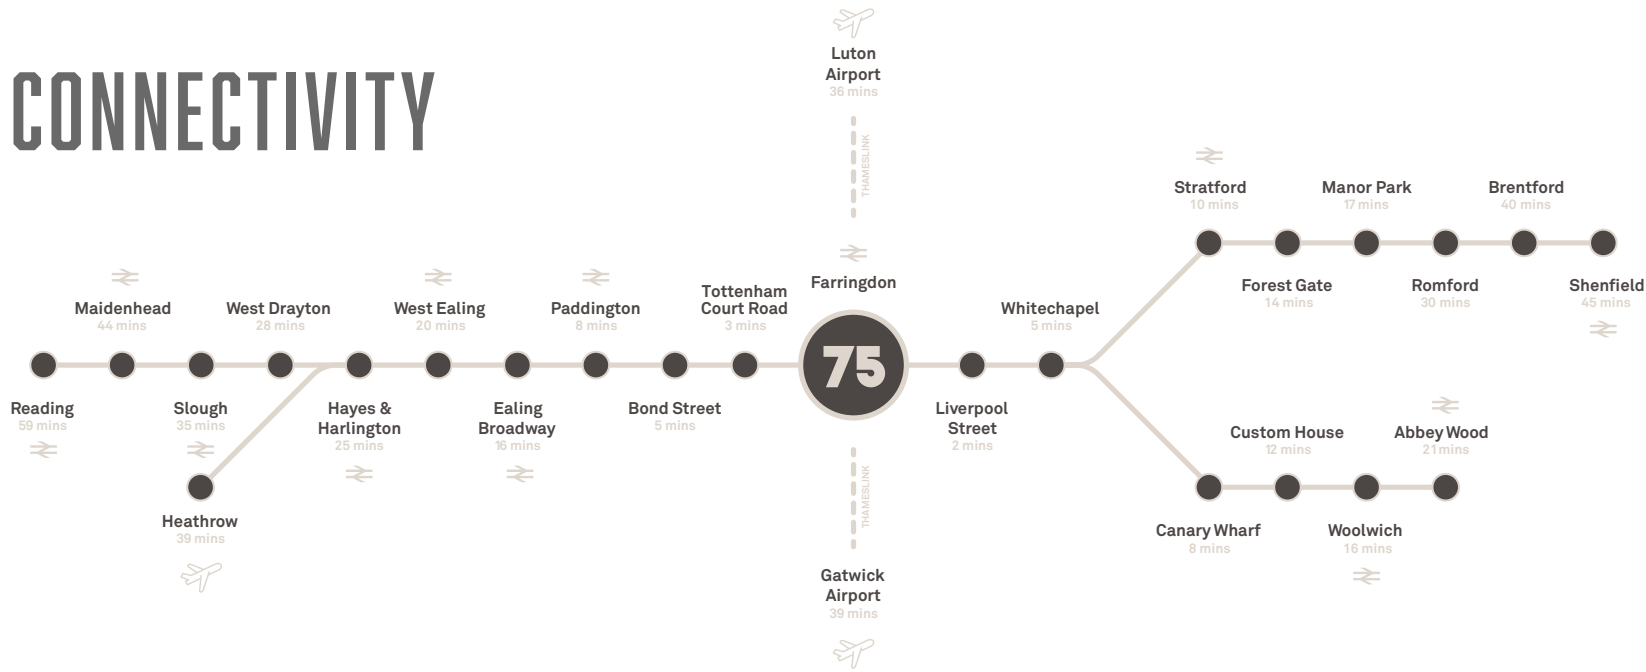

FARRINGDON IS REGARDED AS ONE OF LONDON'S MAJOR TRANSPORT HUBS PROVIDING EASY CONNECTIVITY TO ALL CORNERS OF LONDON AND ITS 5 AIRPORTS.



With the latest introduction of the Elizabeth line, adding to the already impressive connections served by the Circle, Hammersmith & City Lines as well as Thameslink, Farringdon now enables connectivity to The City and West End within 3 minutes.

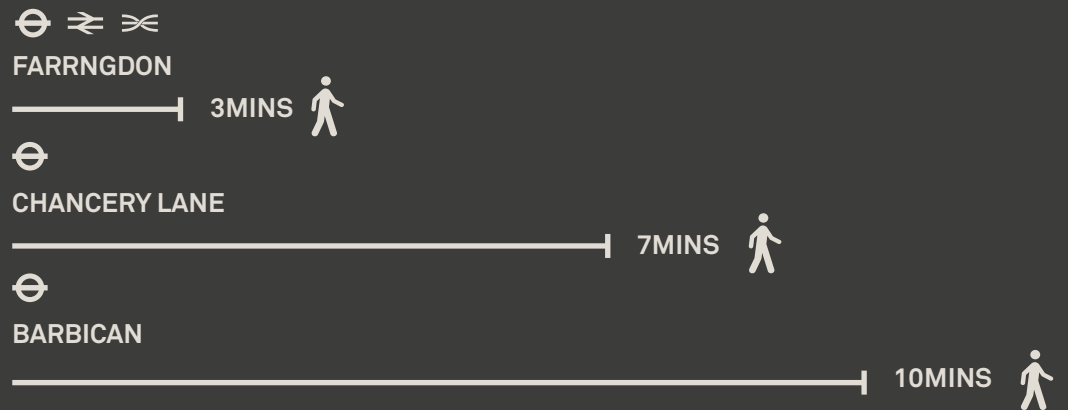



# CONTACTS

Strictly through the sole letting agents:

**ADAM NOBLE**

Susskind  
+44 (0) 7980 991 217  
adam@susskind.london

**ASHLEY GOODMAN**

Susskind  
+44 (0) 7973 184 329  
ashley@susskind.london

## Susskind.

**PHIL FRENAY**

Crossland Otter Hunt  
+44 (0) 7818 566 174  
phil@coh.eu

**CHARLOTTE STEELE**

Crossland Otter Hunt  
+44 (0) 7503 625 481  
charlotte@coh.eu

**CROSSLAND  
OTTER HUNT**

Susskind Limited and Crossland Otter Hunt LLP for themselves and for the lessors or vendors of their property whose agent they are, give notice that: (i) These particulars are set out as a general outline only, for the guidance of intended purchasers or lessees, and do not constitute, nor constitute part of, any other offer of contract. (ii) All descriptions, dimensions, references to condition and necessary permission of use and occupation, and other details are given without responsibility, and any intending purchasers and tenants should not rely on them as statements or representative of fact, but must satisfy themselves by inspection or otherwise as to the correctness of each of them. (iii) No person in the employment of Richard Susskind & Co has any authority to make any representation or warranty whatsoever in relation to this property. (iv) Unless otherwise stated all rents and prices quoted are exclusive of VAT which may be payable in addition. Subject to contract.

June 2024

Map data ©2024 Google Maps. Design by darwooddesign.com.

