



WESTWOODLEBER

**WESTWOODLEBER**  
LET US GUIDE YOU HOME

Turners Hill, Cheshunt, Waltham Cross, EN8 8LQ  
£250,000



## Turners Hill, Cheshunt, Waltham Cross, EN8 8LQ

Westwood Leber are delighted to bring to the market this immaculately presented one bedroom apartment set on this exclusive development in the heart of Cheshunt, just a short walk from Cheshunt rail station servicing both Tottenham hale plus London Liverpool Street, with access to the A10 and M25 in under five minutes access to London and the surrounding areas. This fantastic apartment offers well thought-out living accommodation throughout, comprising of a contemporary open plan kitchen/ lounge, one large double bedroom and a luxury shower room suite. Further benefits include underfloor heating, one allocated parking bay and the property is south-facing, ensuring sunlight throughout the day. Internal viewing is highly recommended!




 WESTWOODLEBER

 WESTWOODLEBER  
LET US GUIDE YOU HOME

## Apartment

Approx. 46.3 sq. metres (498.2 sq. feet)

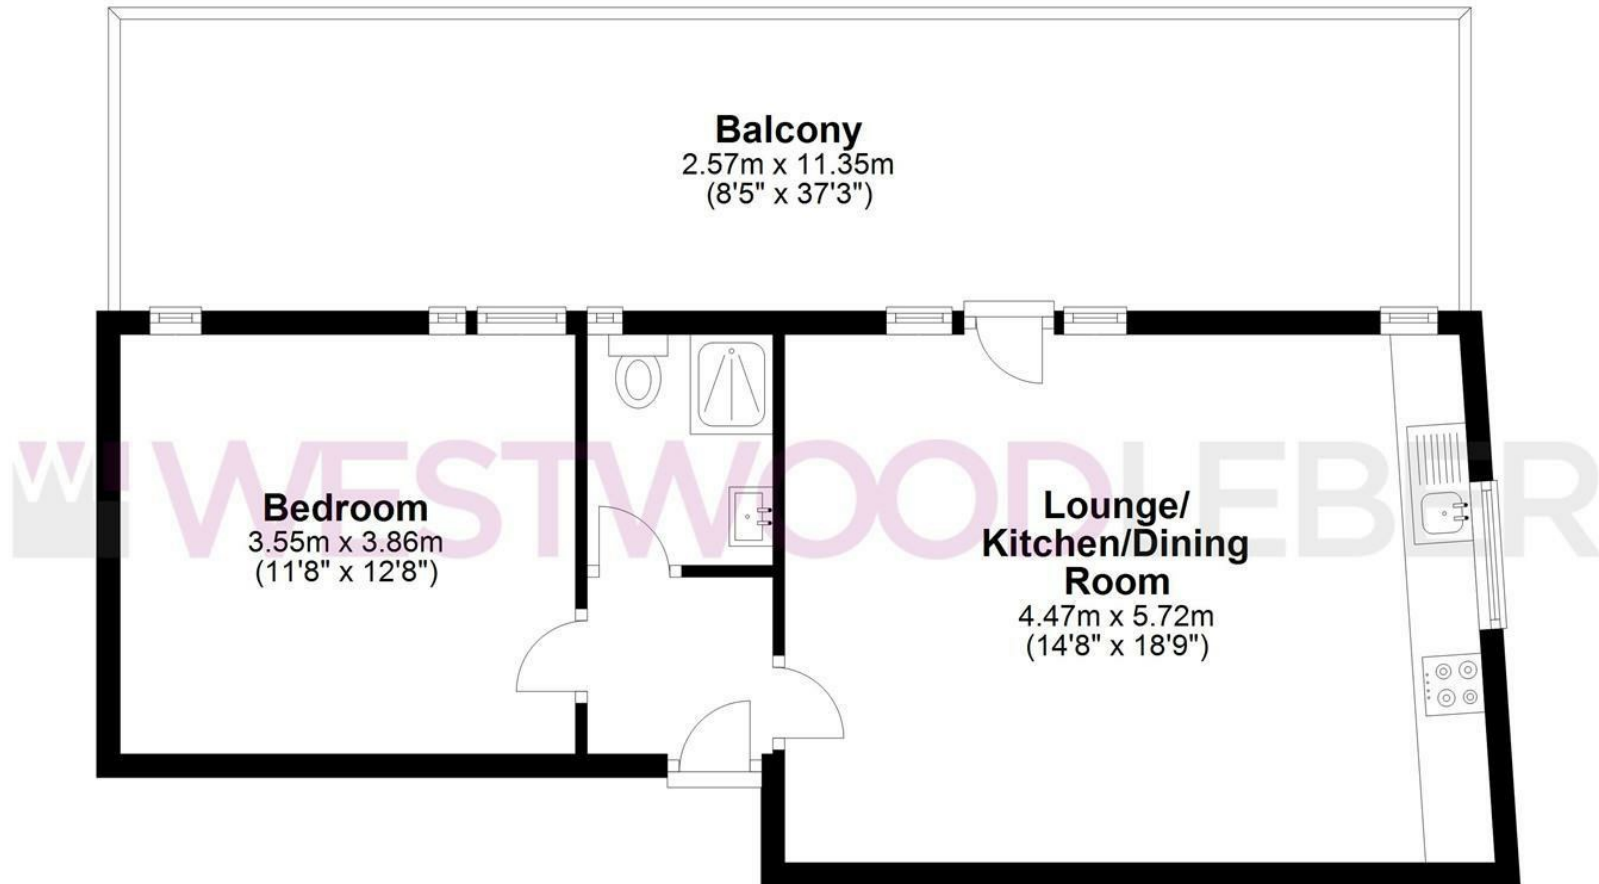

Total area: approx. 46.3 sq. metres (498.2 sq. feet)

THE FLOORPLAN IS FOR ILLUSTRATIVE PURPOSES ONLY AND IS NOT TO SCALE. Measurements and features are approximate and may differ from the actual property. Verify all details independently; no liability is accepted for errors or omissions.

[Property marketing provided by www.fotomarketing.co.uk](http://www.fotomarketing.co.uk)





**W WESTWOODLEBER**

**W WESTWOODLEBER**  
LET US GUIDE YOU HOME