

Towers Wills

Town & Country

📞 01935 577 032 | 01460 298 530 | ✉ info@towerswills.co.uk



8, Hendford Grove, Yeovil, Somerset BA20 1UT

£229,500

Towers Wills are delighted to welcome to the market this immaculately presented three bedroom semi-detached home, situated in a highly convenient position within walking distance of Leonardo Helicopters, Yeovil District Hospital and the town centre. The property offers beautifully presented accommodation throughout and is an ideal family home or first-time buy. The accommodation comprises entrance hallway, living room, dining room, kitchen, three bedrooms, family bathroom, and well-maintained front and rear gardens. An early internal viewing is strongly advised to fully appreciate all this superb home has to offer.

Accommodation:

Hallway

Double glazed door to front and radiator.

Living Room

A light and spacious bay-fronted room with double glazed window to front aspect and radiator.

Dining Room

With double glazed window to rear, under-stairs recess providing useful storage space, and radiator.

Kitchen

A beautifully presented and modern fitted kitchen comprising a range of wall, base and drawer units, work surfacing with inset sink/drainers, integrated electric oven, gas hob with cooker hood over, integrated dishwasher, integrated fridge/freezer, plumbing for washing machine, tiling to splash-prone areas, LED plinth lighting, double glazed windows to both side and rear aspects, double glazed door to rear garden, and radiator.

Landing

Stairs rising from hallway, loft access.

Bedroom One

A generous double bedroom with two double glazed windows to front aspect and radiator.

Bedroom Two

Double glazed window to rear and radiator.

Bedroom Three

Double glazed window to rear and radiator.

Bathroom

Fitted with a modern white suite comprising bath with shower over, wash hand basin with vanity unit, WC, part tiled walls, heated towel rail and double glazed window to side.

Outside:

To the rear of the property is a generous garden, majority laid to lawn, with garden shed, modern patio, outside tap and gated side access.

Key Features

- Immaculately Presented
- Semi-Detached
- Three Bedrooms
- Within Walking Distance of Leonards & the Town Centre
- Gardens

Contact Us

Towers Wills Estate Agents - Yeovil

114, Hendford Hill
Yeovil

Somerset


BA202RF

T: 01935 577032

E: info@towerswills.co.uk



Floor Plan

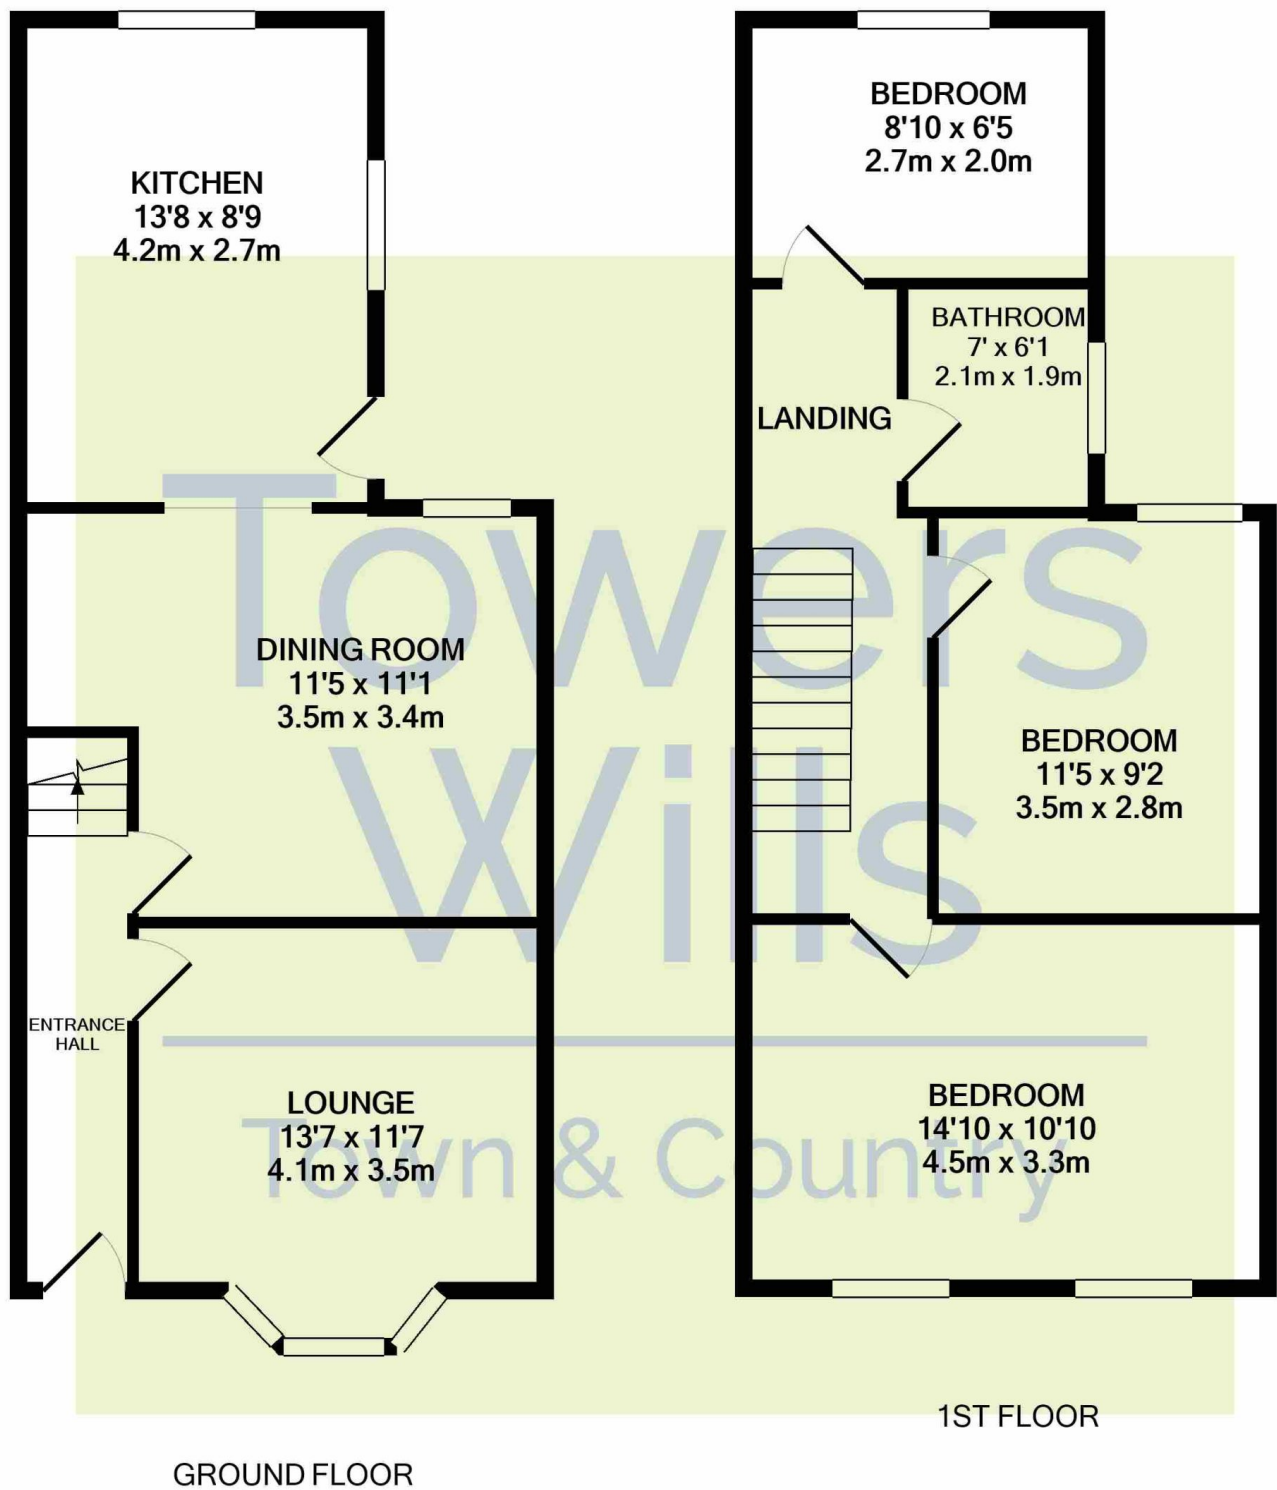

Whilst every attempt has been made to ensure the accuracy of the floor plan contained here, measurements of doors, windows, rooms and any other items are approximate and no responsibility is taken for any error, omission, or mis-statement. This plan is for illustrative purposes only and should be used as such by any prospective purchaser. The services, systems and appliances shown have not been tested and no guarantee as to their operability or efficiency can be given
Made with Metropix ©2021

Please Note No tests have been undertaken of any of the services and any intending purchasers should satisfy themselves in this regard. Towers Wills Ltd for themselves and for the vendor of this property whose agents they are, give notice that, (i) these particulars do not constitute any part of an offer or contract, (ii) all statements contained within these particulars are made without responsibility on the part of Towers Wills or the vendor , (iii) whilst made in good faith, none of the statements contained within these particulars are to be relied upon as a statement of representation or fact , (iv) any intending purchaser must satisfy him/herself by inspection or otherwise as to the correctness of each of the statements contained within these particulars, (v) the vendor does not make or give either Towers Wills or any person in their employment any authority to make or give representation or warranty whatsoever in relation to this property.

Photographs / Floor Plans Photographs are reproduced for general information and it must not be inferred that any item is included for sale with this property. Please note floor plans are not to scale and are for identification purposes only. The photographs used in these particulars may have been taken with the use of a wide angle lens. If you have any queries as to the size of the accommodation or plot, please address these with the agent prior to making an appointment to view

Towers Wills

The White House, 114 Hendford Hill, Yeovil BA20 2RF

Yeovil [01935 577032](tel:01935577032) / South Petherton [01460 298530](tel:01460298530)
info@towerswills.co.uk | www.towerswills.co.uk