



2 Meeks Road, Arnold – NG5 8AQ

Guide Price £375,000 – £400,000

DavidJames
the estate agent



2 Meeks Road

Arnold, Nottingham

GUIDE PRICE £375,000-£400,000 Detached 3 bed bungalow close to both Arnold/Mapperley - ideal for those seeking single-storey accommodation! Generous living spaces, ample parking & landscaped gardens!

Council Tax band: D


Tenure: Freehold

- Detached bungalow in a sought-after and peaceful residential setting
- Ideal for those seeking the benefits of single-storey living
- Elevated position with attractive views of the surrounding area
- Generous corner plot with landscaped front and side gardens
- Close to local shops and amenities with good public transport links nearby
- Spacious lounge with a feature gas fire and bow window
- Modern white gloss kitchen with timber-effect and a separate utility area
- Three neutrally-decorated and versatile bedrooms
- Modern shower room with a three-piece suite
- Multi-vehicle driveway and a double garage with power







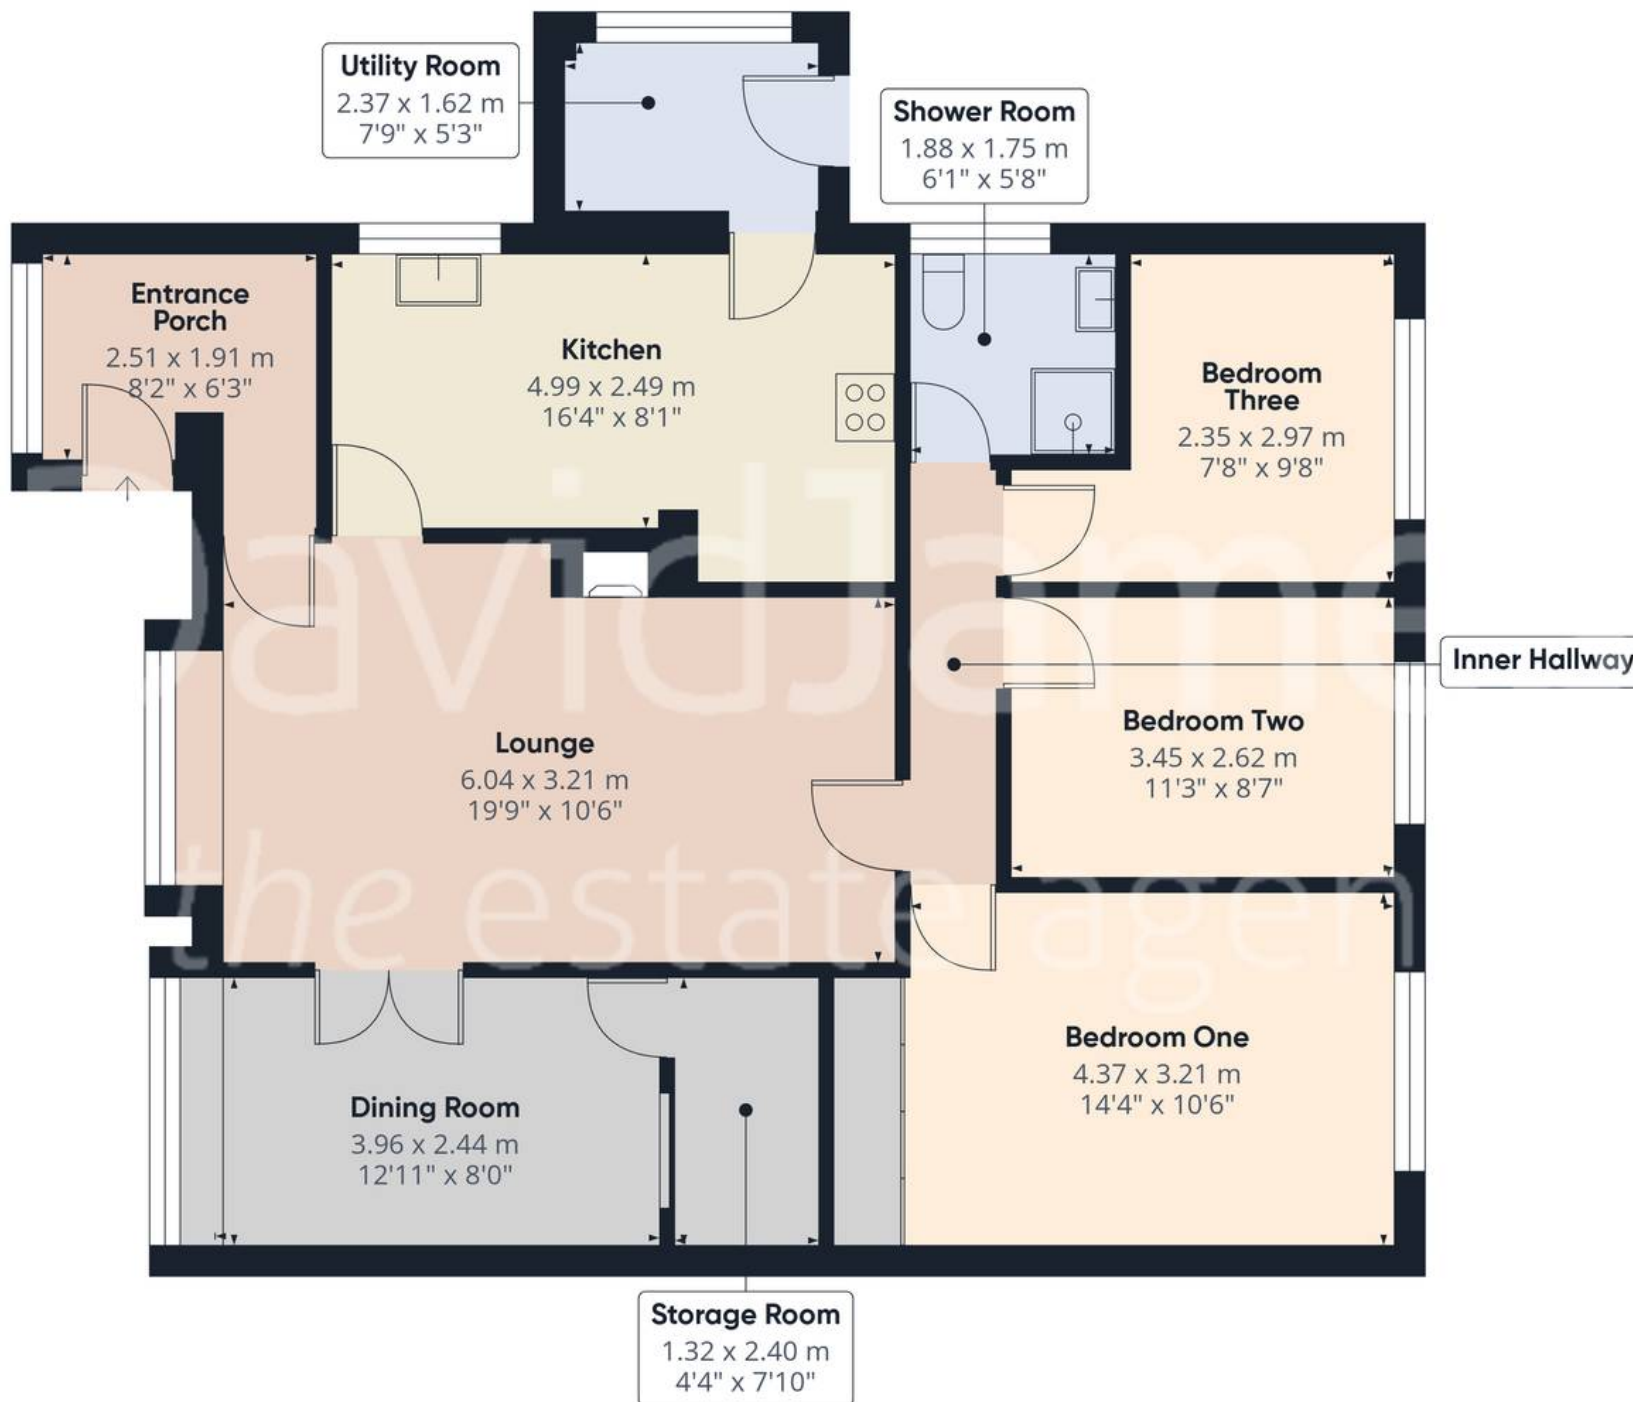

Approximate total area⁽¹⁾

96.8 m²

1042 ft²

(1) Excluding balconies and terraces

Calculations reference the RICS IPMS 3C standard. Measurements are approximate and not to scale. This floor plan is intended for illustration only.

GIRAFFE360



David James Estate Agents

98-100 Front Street, Arnold - NG5 7EJ

0115 955 5550 • arnold@david-james.com • www.david-james.com

These particulars are produced in good faith and are set out as a general guide only. Measurements are approximate and floor plans are for illustrative purposes only. Services have not been tested. We have established professional relationships with third-party suppliers for the provision of services to Clients, details of which can be found on the property listing page on our website.