



49 Carnarvon Street, Netherfield – NG4 2FP

Guide Price **£150,000**

DavidJames
the estate agent



49 Carnarvon Street

Netherfield, Nottingham

GUIDE PRICE £150,000–£160,000 2 double bed mid-terrace house offered with no chain and available with either vacant possession or with a tenant in-situ. Ideally positioned for Netherfield's amenities and close to transport links!

Council Tax band: A

Tenure: Freehold

EPC Energy Efficiency Rating: D

EPC Environmental Impact Rating: D

- Mid-terrace house
- Offered to the market with no upward chain
- Available with a tenant in-situ or with vacant possession
- A short walk from Netherfield's nearby amenities and transport services
- No through route location
- Two reception rooms (currently utilised as a lounge and dining room)
- Kitchen with modern fitted units paired with integrated cooking appliances
- Two generously-sized and neutrally decorated double bedrooms
- First floor bathroom with a three-piece suite and over-bath shower
- Southerly-facing lawned rear garden with a decorative stone patio area







0.74 x 1.48 m
2'5" x 4'10"

Floor 0

Approximate total area⁽¹⁾

61.5 m²
663 ft²

Reduced headroom

0.2 m²
2 ft²

(1) Excluding balconies and terraces


Reduced headroom

..... Below 1.5 m/5 ft

While every attempt has been made to ensure accuracy, all measurements are approximate, not to scale. This floor plan is for illustrative purposes only.

Calculations were based on RICS IPMS 3C standard. Please note that calculations were adjusted by a third party and therefore may not comply with RICS IPMS 3C.

GIRAFFE360

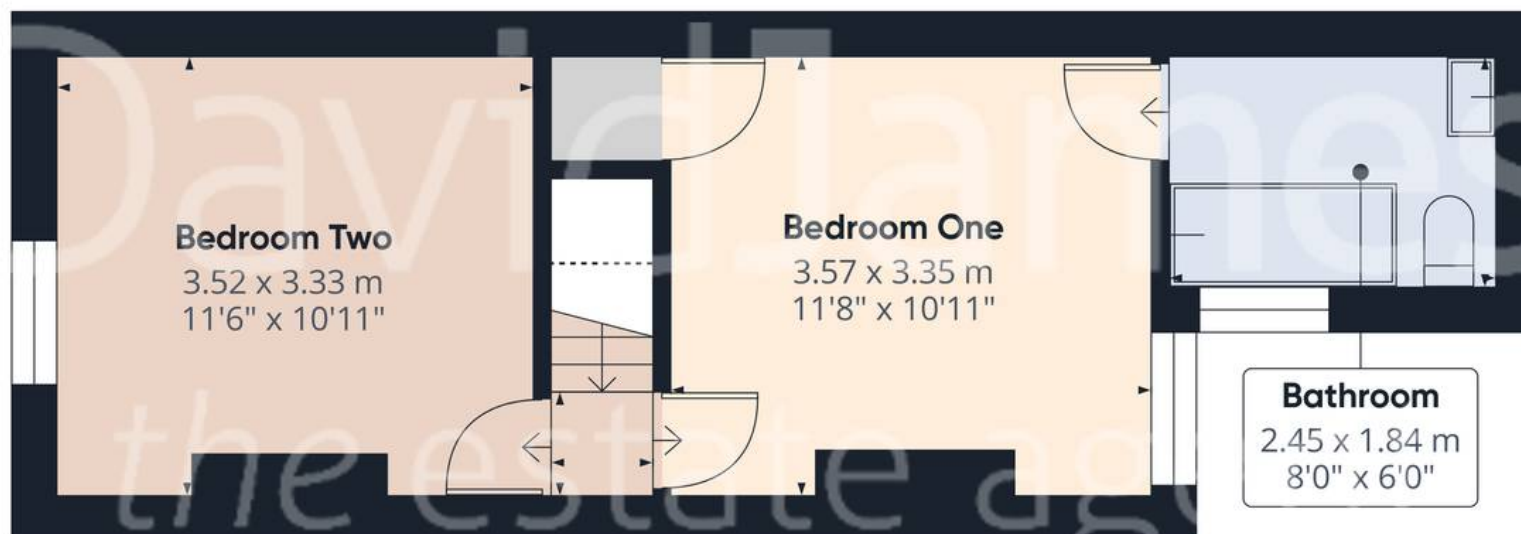

Floor 1



David James Estate Agents

376 Carlton Hill, Carlton - NG4 1JA

0115 987 8957 • carlton@david-james.com • www.david-james.com

These particulars are produced in good faith and are set out as a general guide only. Measurements are approximate and floor plans are for illustrative purposes only. Services have not been tested. We have established professional relationships with third-party suppliers for the provision of services to Clients, details of which can be found on the property listing page on our website.