



2 Green Avenue, Netherfield – NG4 2LZ

Guide Price **£240,000**

DavidJames
the estate agent



2 Green Avenue

Netherfield, Nottingham

Well-presented 3 bed home in a leafy cul-de-sac, offered with no chain! Bright and spacious lounge/diner, modern kitchen, superb bathroom and a beautiful, landscaped and low-maintenance rear garden!


Council Tax band: B

Tenure: Freehold


EPC Energy Efficiency Rating: E

EPC Environmental Impact Rating: E

- Superb semi-detached home
- Offered to the market with no upward chain
- Tucked away in a leafy cul-de-sac
- Within easy reach of local amenities, Victoria Retail Park and frequent public transport links
- Bright and spacious lounge/dining room with patio doors offering garden views
- Beautiful modern kitchen with timber-effect worktops
- Convenient downstairs WC
- Three bedrooms (including two double rooms)
- Superb family bathroom with a three-piece white suite and heated towel rail
- Landscaped rear garden with artificial lawn, pergola seating area and mature planting

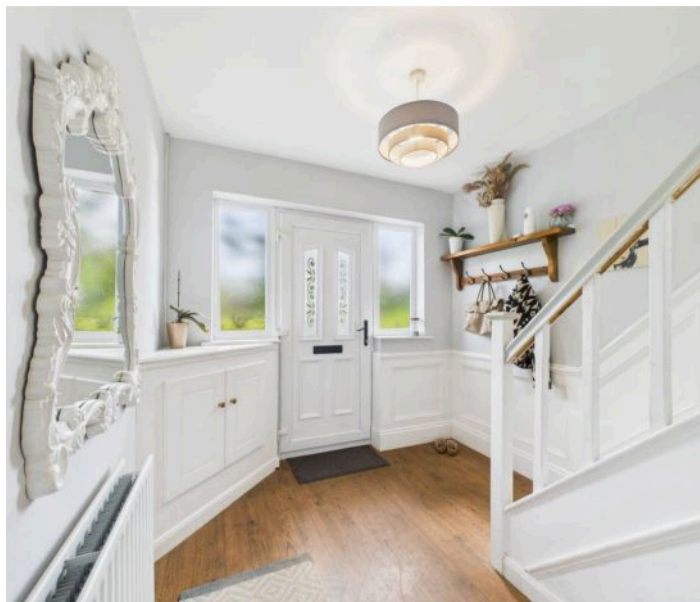



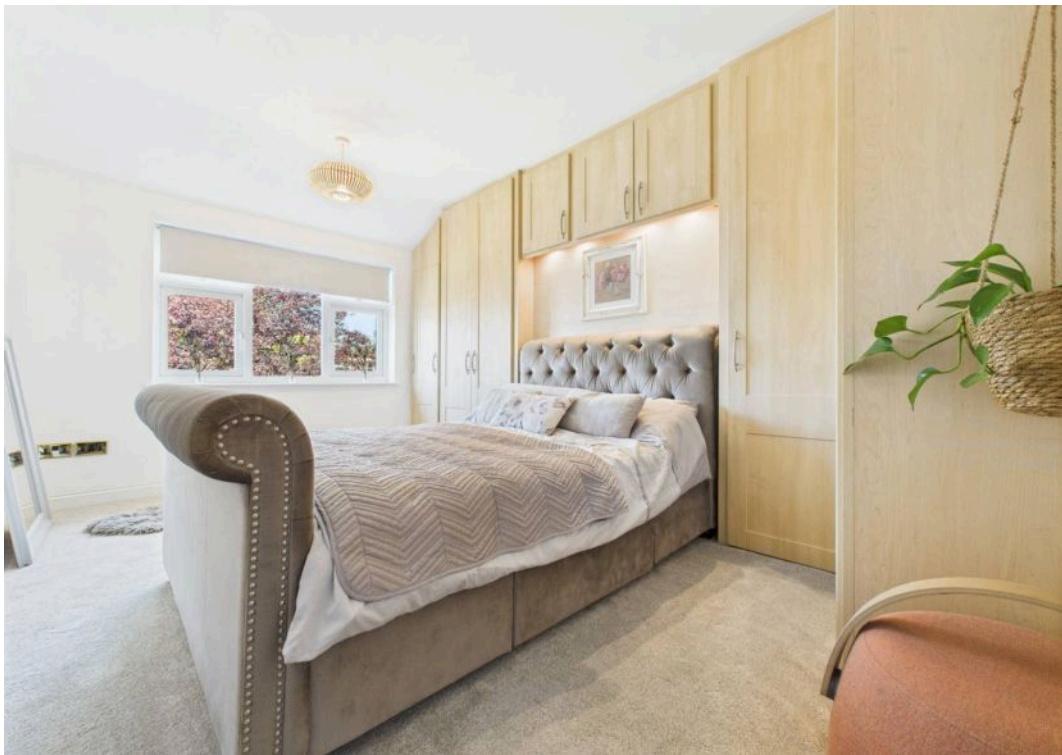



Floor 0



Floor 1

Approximate total area⁽¹⁾

88 m²

948 ft²

Reduced headroom

0.5 m²

5 ft²

(1) Excluding balconies and terraces


Reduced headroom

..... Below 1.5 m/5 ft.

While every attempt has been made to ensure accuracy, all measurements are approximate, not to scale. This floor plan is for illustrative purposes only.

Calculations were based on RICS IPMS 3C standard. Please note that calculations were adjusted by a third party and therefore may not comply with RICS IPMS 3C.

GIRAFFE360

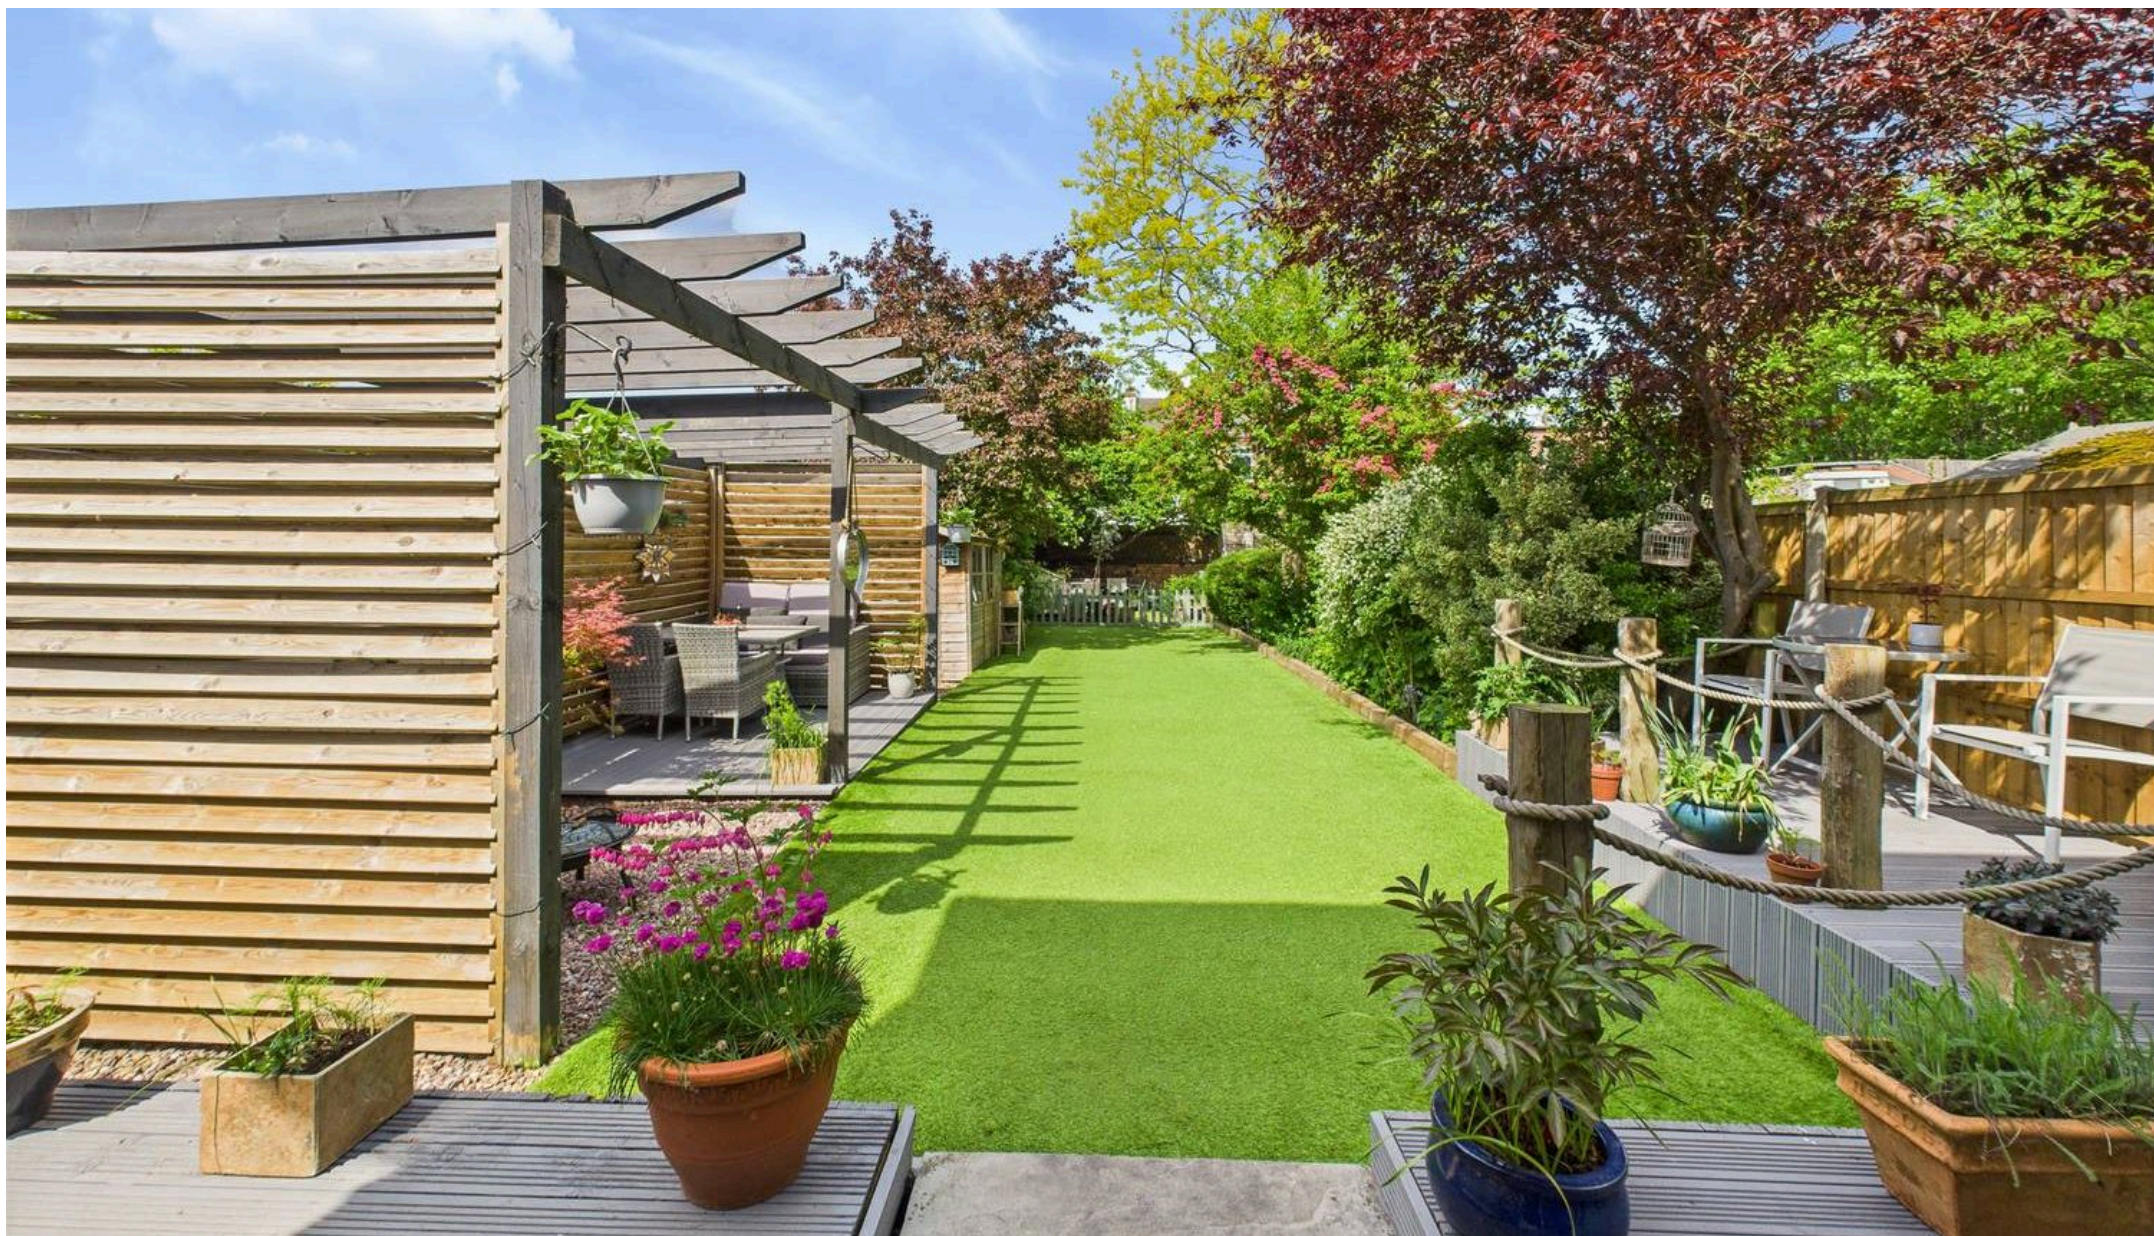

David James Estate Agents

376 Carlton Hill, Carlton - NG4 1JA

0115 987 8957 • carlton@david-james.com • www.david-james.com

These particulars are produced in good faith and are set out as a general guide only. Measurements are approximate and floor plans are for illustrative purposes only. Services have not been tested. We have established professional relationships with third-party suppliers for the provision of services to Clients, details of which can be found on the property listing page on our website.