



14 Len Maynard Court, Nottingham - NG3 2ND

Guide Price £210,000

DavidJames
the estate agent



14 Len Maynard Court

Nottingham, Nottingham

GUIDE PRICE £210,000-£220,000 Deceptive bungalow offering well-presented single-storey living with a lounge, conservatory, modern kitchen, utility, 2 double beds, a modern shower room and parking.


Council Tax band: B

Tenure: Freehold

EPC Energy Efficiency Rating: C


EPC Environmental Impact Rating:

- Well-presented and deceptive end terraced FREEHOLD bungalow
- Ideal for those seeking the benefits of single-storey living
- Within easy reach of Carlton's amenities, the nearby Nottingham City Centre and frequent transport links
- Spacious lounge with French doors to the garden
- Versatile conservatory with garden views and two sets of sliding doors
- Modern fitted kitchen with integrated cooking appliances and an adjoining utility room
- Superb modern shower room with a three-piece white suite
- Generous lawned rear garden with a feature patio seating area
- Allocated parking space on Len Maynard Court
- Viewing highly recommended!

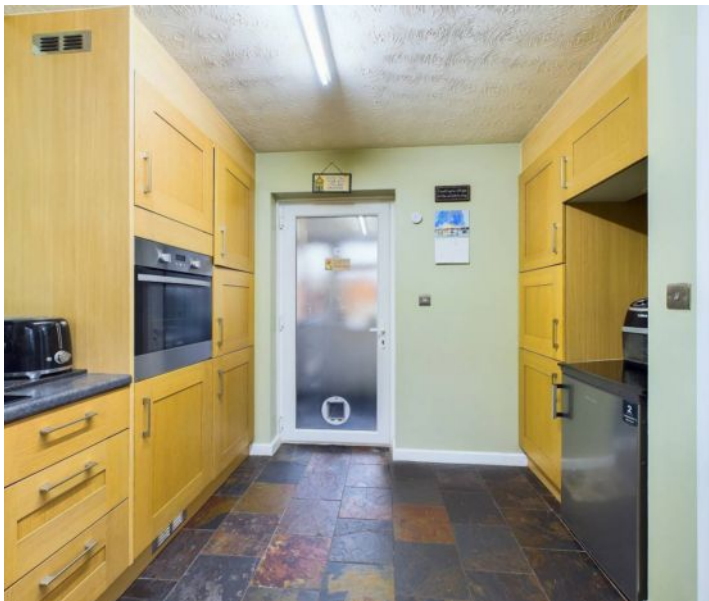





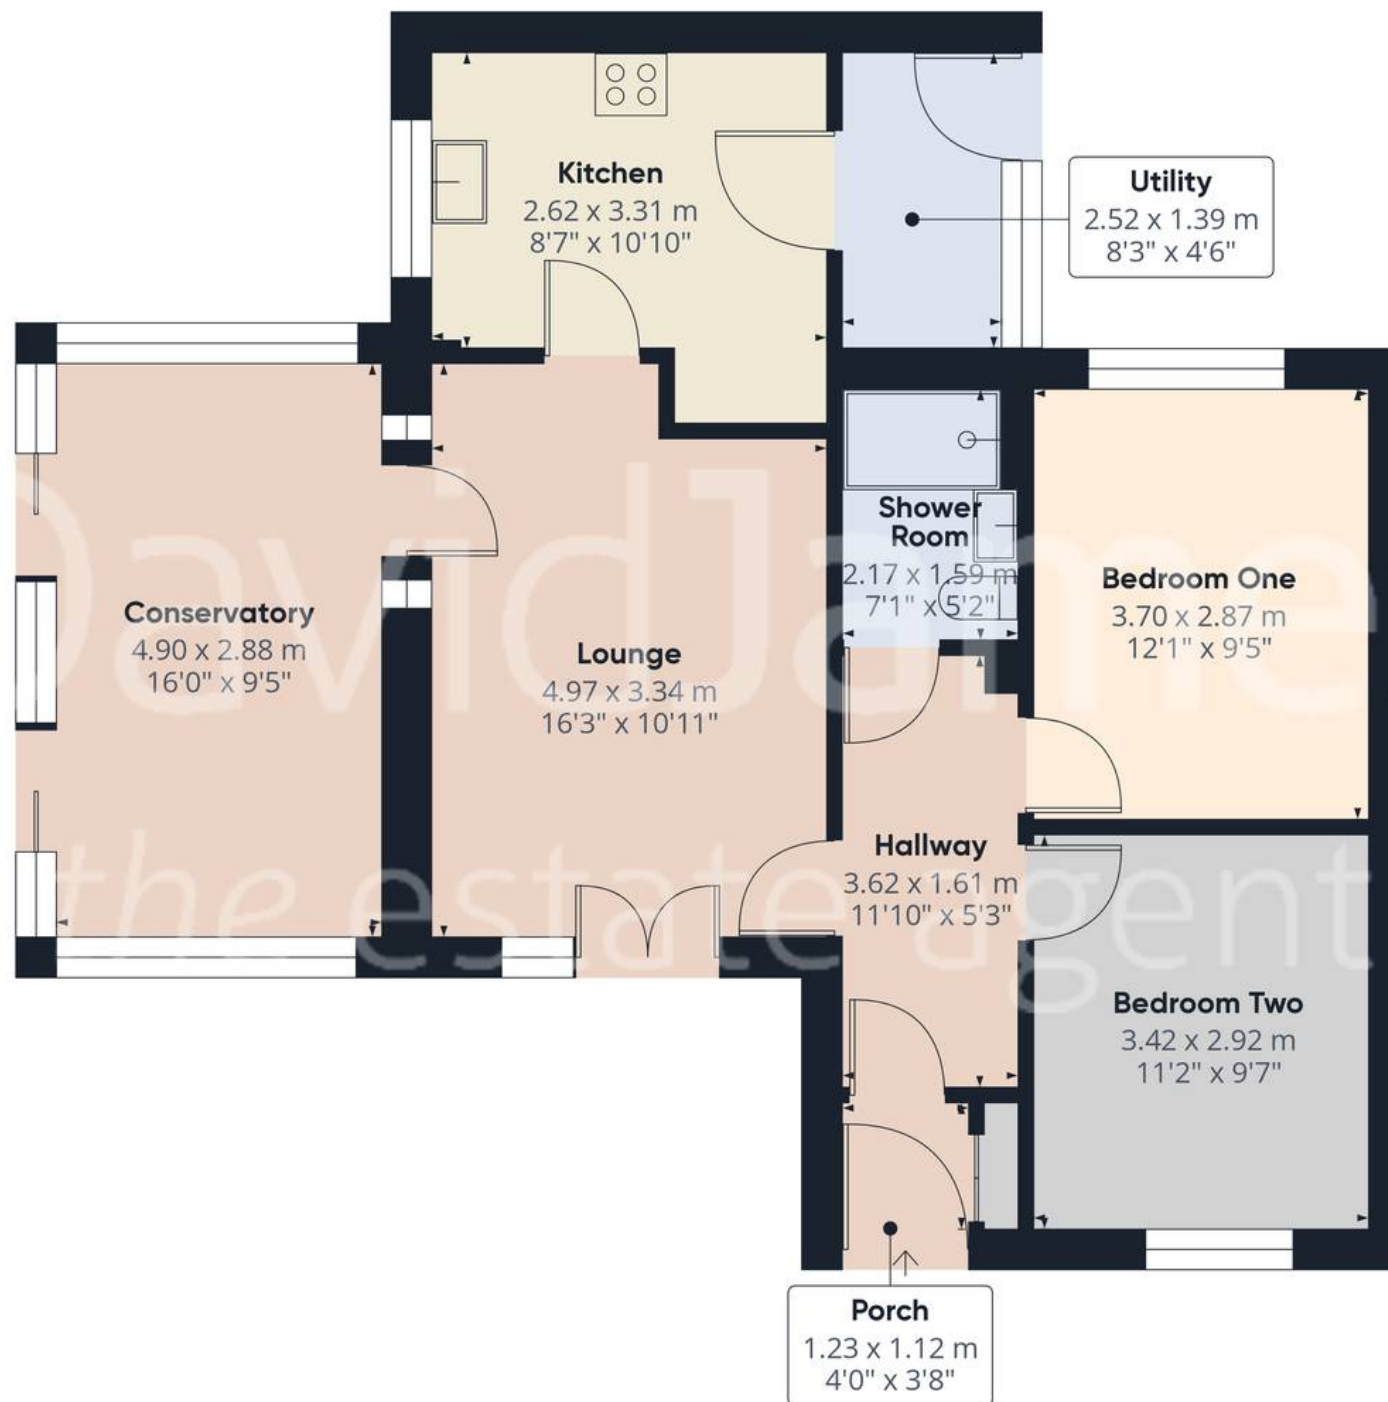

Approximate total area⁽¹⁾

76.09 m²

819.02 ft²

(1) Excluding balconies and terraces

While every attempt has been made to ensure accuracy, all measurements are approximate, not to scale. This floor plan is for illustrative purposes only.

Calculations are based on RICS IPMS 3C standard.

GIRAFFE360



David James Estate Agents

376 Carlton Hill, Carlton - NG4 1JA

0115 987 8957 • carlton@david-james.com • www.david-james.com

These particulars are produced in good faith and are set out as a general guide only. Measurements are approximate and floor plans are for illustrative purposes only. Services have not been tested. We have established professional relationships with third-party suppliers for the provision of services to Clients, details of which can be found on the property listing page on our website.