



20 Bleasby Street, Nottingham – NG2 4FR

Guide Price **£175,000**

DavidJames
the estate agent



20 Bleasby Street

Nottingham, Nottingham

Spacious 3-storey terrace house with 3 bedrooms, 2 receptions, bathroom and a low-maintenance courtyard garden. Ideal for first-time buyers, investors or those seeking easy access to the City Centre!

Council Tax band: A

Tenure: Freehold

- Three-storey terraced house
- Ideal for first-time buyers, investors or those seeking convenient access to Nottingham City Centre
- Welcoming lounge with a feature gas fire
- Second versatile reception room (dining/second sitting room)
- Modern kitchen with high-gloss grey units and stone-effect worktops
- Basement offers extra storage or utility potential
- Three bedrooms (including a private top-floor bedroom)
- First floor family bathroom with a modern three-piece white suite
- Low-maintenance courtyard garden to the rear
- A short walk from shops and amenities plus transport connections to the City









Floor -1



Floor 0

Approximate total area⁽¹⁾

93.5 m²

1006 ft²

Reduced headroom

1.6 m²

17 ft²



Floor 1



Floor 2


(1) Excluding balconies and terraces

Reduced headroom

Below 1.5 m/5 ft

Calculations reference the RICS IPMS 3C standard. Measurements are approximate and not to scale. This floor plan is intended for illustration only.

GIRAFFE360

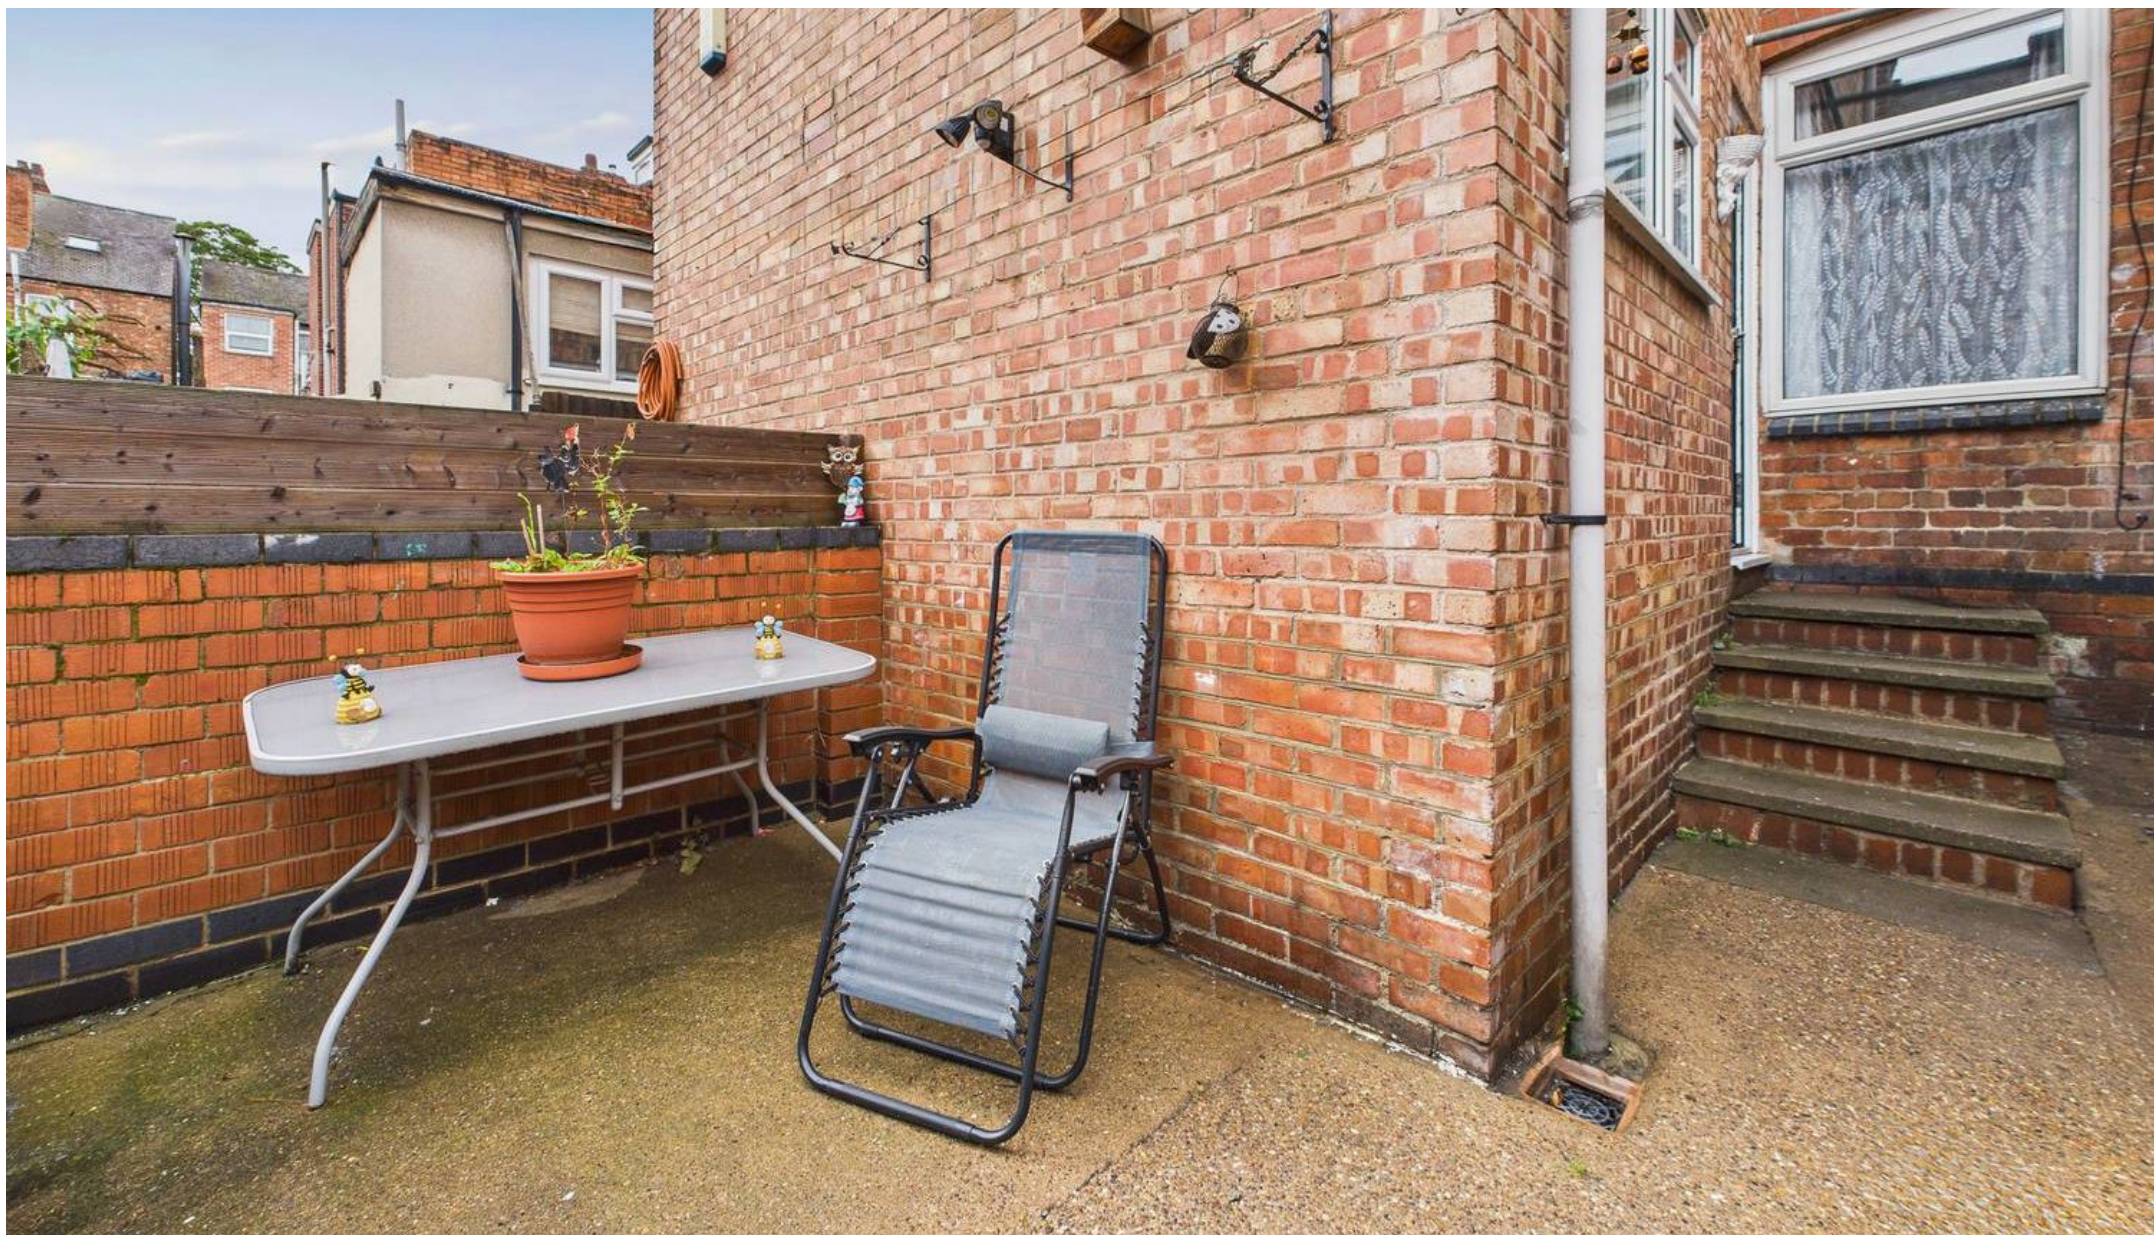

David James Estate Agents

376 Carlton Hill, Carlton - NG4 1JA

0115 987 8957 • carlton@david-james.com • www.david-james.com

These particulars are produced in good faith and are set out as a general guide only. Measurements are approximate and floor plans are for illustrative purposes only. Services have not been tested. We have established professional relationships with third-party suppliers for the provision of services to Clients, details of which can be found on the property listing page on our website.