



First Floor Plan

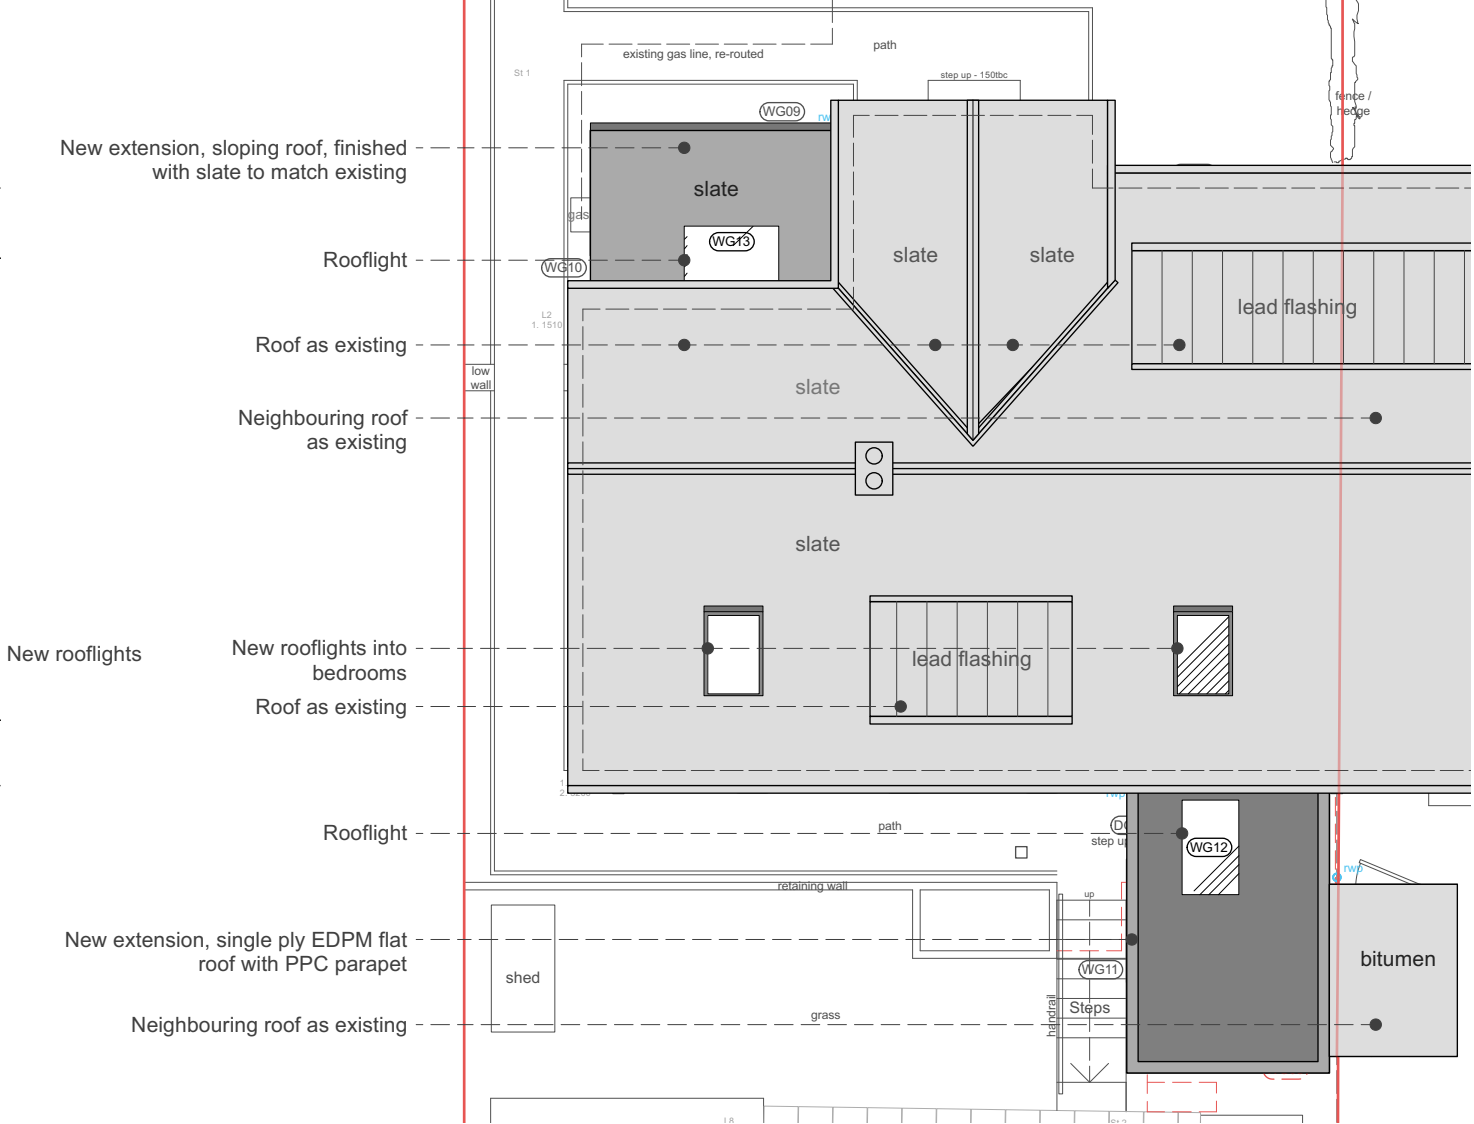

Roof Plan

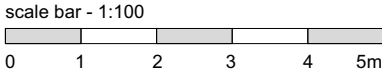

revision	date	notes
-	20.4.22	Draft issue for approval
A	5.5.22	Planning Issue
B	25.5.22	Sheet notes updated

not for construction

Planning

18 Lettoch Terrace  
Pitlochry

As Proposed  
1F and Roof Plan

003LT P202      Rev:B

scale @ A3: 1:100

- 1. Do not scale for construction purposes. Request any dims not shown.
- 2. All dimensions to be checked on site prior to starting work.
- 3. Any discrepancies to be reported to Architect.
- 4. Drawings to be read in conjunction with structural engineer's and consultant's drawings, specifications and schedules.
- 5. Location of stud in partitions are indicative only.