


East Elevation




West Elevation



revision	date	notes
-	20.4.22	Draft issue for approval
A	5.5.22	Planning Issue
B	25.5.22	Sheet notes updated

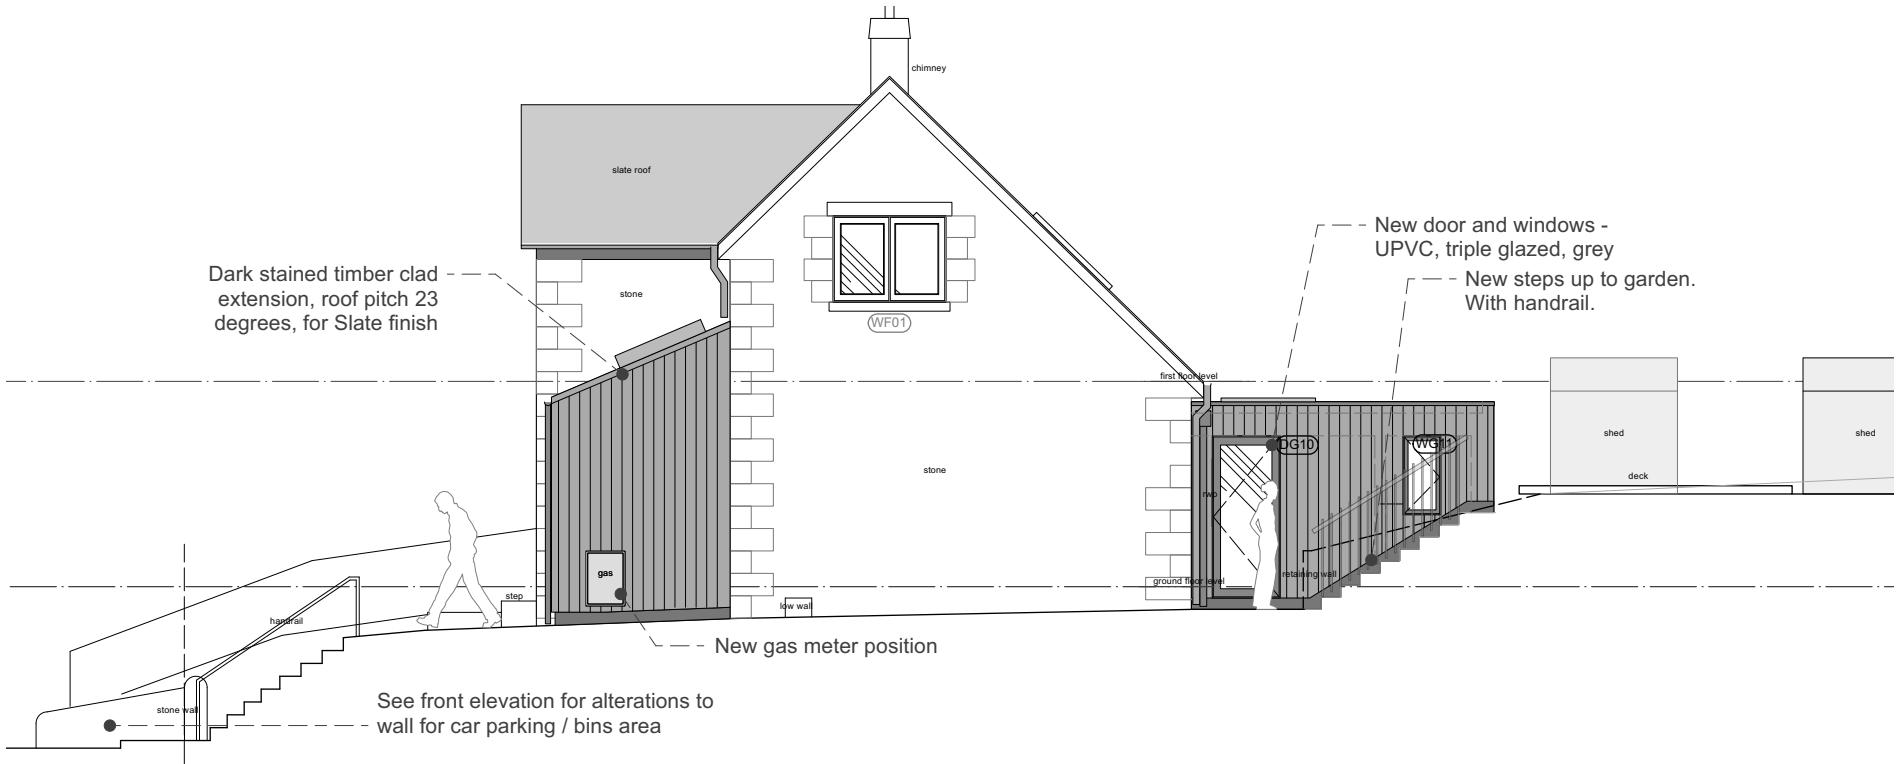

North Elevation
with site context

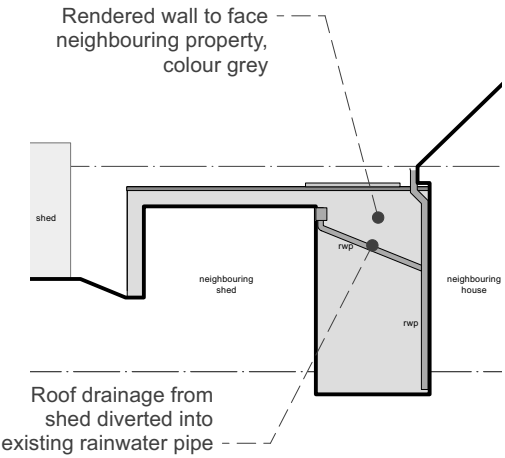

South Elevation
from neighbouring garden side

not for construction		
Planning		
18 Lettoch Terrace Pitlochry As Proposed Elevations		
003LT P301		Rev:B
scale @ A3: 1:100		
<small>1. Do not scale for construction purposes. Request any dims not shown. 2. All dimensions to be checked on site prior to starting work. 3. Any discrepancies to be reported to Architect. 4. Drawings to be read in conjunction with structural engineer's and consultant's drawings, specifications and schedules. 5. Location of stud in partitions are indicative only.</small>		
© Dargie Architect Ltd. Company No. SC692838		