



## Gateshead Road Borehamwood, WD6 5LW

Nestled on the charming Gateshead Road in Borehamwood, this delightful four bedroom, two reception room link-detached house offers a perfect blend of comfort and space, ideal for family living. Beautifully presented with elegant decor and modern fittings this lovely home also has a huge wrap around garden

The home features four well-proportioned bedrooms, ensuring that there is plenty of room for family members or guests. There are also two spacious reception rooms and a guest WC for convenience.

The surrounding area of Borehamwood is known for its vibrant community and excellent amenities, including shops, schools, and parks, making it a desirable location for families and professionals alike. With its appealing layout and prime location, this property presents a wonderful opportunity for those seeking a comfortable family home in a friendly neighbourhood.

Do not miss the chance to make this charming house your new home.

**£585,000 Freehold**

# Gateshead Road

, Borehamwood, WD6 5LW



- Four Bedrooms
- Guest WC
- Wrap Around Gardens
- Two Reception Rooms
- Fitted Kitchen
- Linked Detached
- Elegant Bathroom

## Entrance Hallway

## Reception Room

11' x 10'6 (3.35m x 3.20m)

## Reception Room

11'11 x 10'6 (3.63m x 3.20m)

## Kitchen

12'2 x 9'1 (3.71m x 2.77m)

## Downstairs W/C

## Stairs to Landing

## Bedroom One

13'8 x 10'9 (4.17m x 3.28m)

## Bedroom Two

10'9 x 9'6 (3.28m x 2.90m)

## Bedroom Three


9'6 x 7'7 (2.90m x 2.31m)

## Bedroom Four


9'6 x 7' (2.90m x 2.13m)

## Bathroom

## Rear Garden

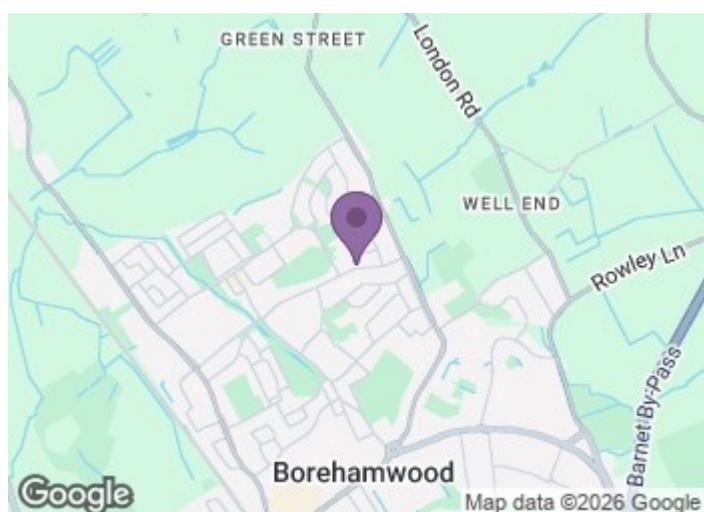


## Directions

 

# Floor Plan

CARRINGTON  
THE ESTATE AGENT

Gatehouse Avenue, WD6

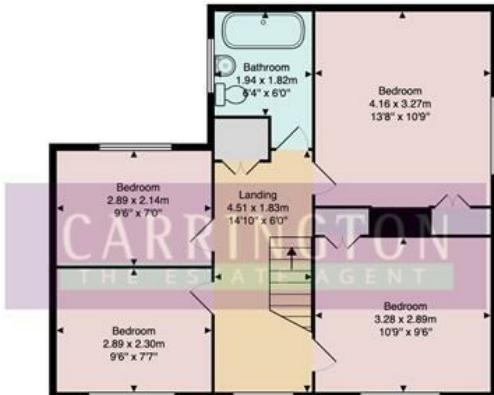

First Floor



Ground Floor

Approx. Gross Internal Area: 101.1 m<sup>2</sup> ... 1088 ft<sup>2</sup>

All measurements and areas are approximate only.  
Dimensions are not to scale. This plan is for guidance only and must not be relied upon as a statement of fact.

These particulars, whilst believed to be accurate are set out as a general outline only for guidance and do not constitute any part of an offer or contract. Intending purchasers should not rely on them as statements of representation of fact, but must satisfy themselves by inspection or otherwise as to their accuracy. No person in this firms employment has the authority to make or give any representation or warranty in respect of the property.

Energy Efficiency Rating		Environmental Impact (CO <sub>2</sub> ) Rating	
		Current	Potential
Very energy efficient - lower running costs (92 plus A)			
(81-91) B			
(69-80) C			
(55-68) D			
(39-54) E			
(21-38) F			
(1-20) G			
Not energy efficient - higher running costs			
England & Wales		EU Directive 2002/91/EC	EU Directive 2002/91/EC

138 Shenley Road, Borehamwood, Hertfordshire WD6 1EF  
Tel: 020 8953 1818 Fax: 020 8953 0808

Email: [info@carrington-borehamwood.co.uk](mailto:info@carrington-borehamwood.co.uk) Website: [www.carrington-borehamwood.co.uk](http://www.carrington-borehamwood.co.uk)



COMPANY DIRECTOR: E. A. HUSSAIN

REGISTERED ADDRESS: 1 WARNER HOUSE, HARROVIAN BUSINESS VILLAGE,  
BESSBROUGH ROAD, HARROW, MIDDX, HA1 3EX.

COMPANY REGISTRATION No: 09830132