

THE LINKWAY

BRIGHTON



THE LODGE
25-35 010

25-35

26

27



KENDRICK PROPERTY SERVICES



Kendrick Property Services are delighted to offer for sale this two bedroom, second floor purpose built apartment with shared garden, located on The Linkway. This light and bright second floor apartment, has beautiful views out over Brighton's rooftops and down to the sea. Accommodation comprises of a good-sized living room through to kitchen, a master bedroom with plenty of storage space, ample second bedroom, and family bathroom. The home also has a large storage cupboard externally. Not far from Fiveways, with local amenities close by and good schools in the area, this home is ideally located. Perfect for first time buyers and also for buy-to-let investors.



KENDRICK PROPERTY SERVICES



45 The Linkway



Approximate Gross Internal Area = 63 sq m / 678 sq ft

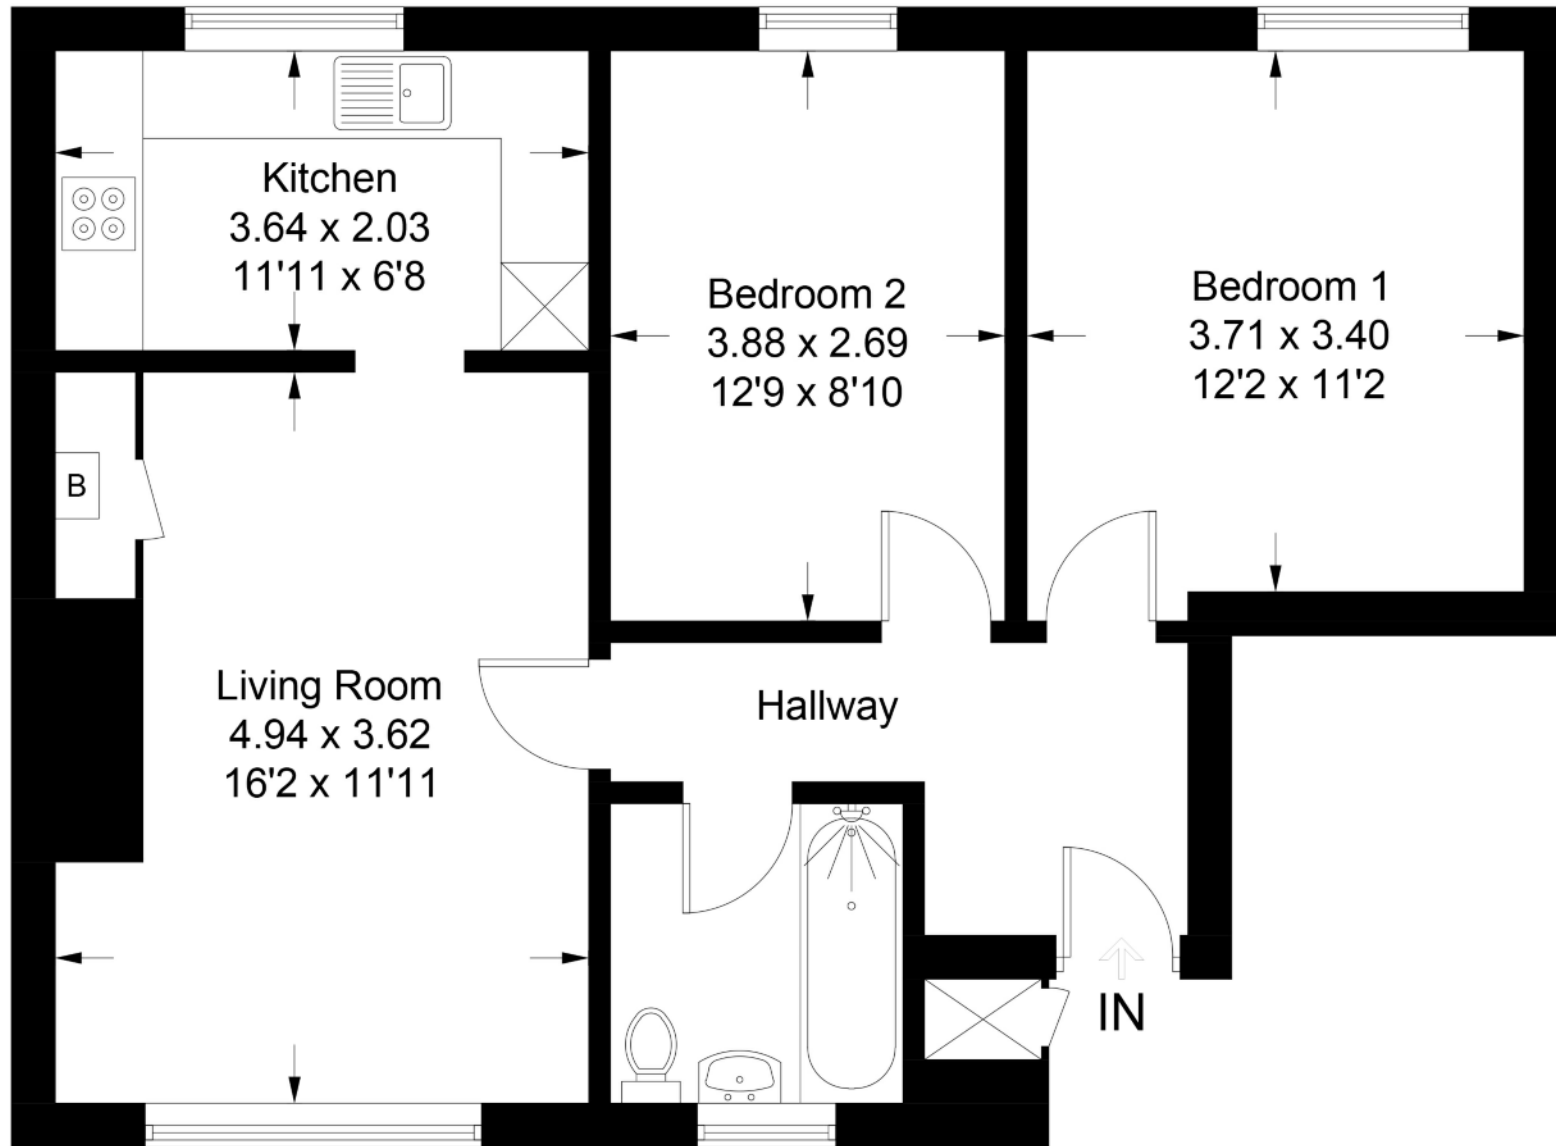


Illustration for identification purposes only, measurements are approximate, not to scale. floorplansUsketch.com © (ID597770)



10 - 12 Lewes Road, Brighton, BN2 3HP

01273 600162

sales@kendrickpropertyservices.co.uk



A. These sales and particulars do not constitute any part of an offer of contract, and are for the guidance of prospective purchasers only and should not be relied on as statements of fact.

B. No representations are made in these particulars as to the condition of the property or as to whether any service or facilities are in good working order.

C. All measurements are approximate.