



glentree
INTERNATIONAL
020 8458 7311
www.glentree.com



NORTHWAY NW11



FREEHOLD. SOLE AGENT.

£1,899,950.

RECEPTION ROOM/DINING ROOM: KITCHEN/BREAKFAST ROOM: 5

BEDROOMS: 2 BATHROOM: GUEST WC: OFF-STREET PARKING:

GARAGE: REAR LANDSCAPED GARDEN: COUNCIL TAX BAND G




A characterful, 5-bedroom, 2-bathroom, semi-detached family home located in this tree lined road backing onto Bigwood.

The property features a lounge dining room with 2 fireplaces, French doors leading out onto a delightful rear garden, original wood flooring throughout, an eat in family style kitchen and a guest W.C.

The first floor offers 4 bedrooms and a family bathroom and to the second floor there is another family bathroom and a 5th bedroom. Further benefits include off street parking for 2 cars and detached garage. The shopping and transport facilities of both Temple Fortune and The Market Place are within a very short walking distance.





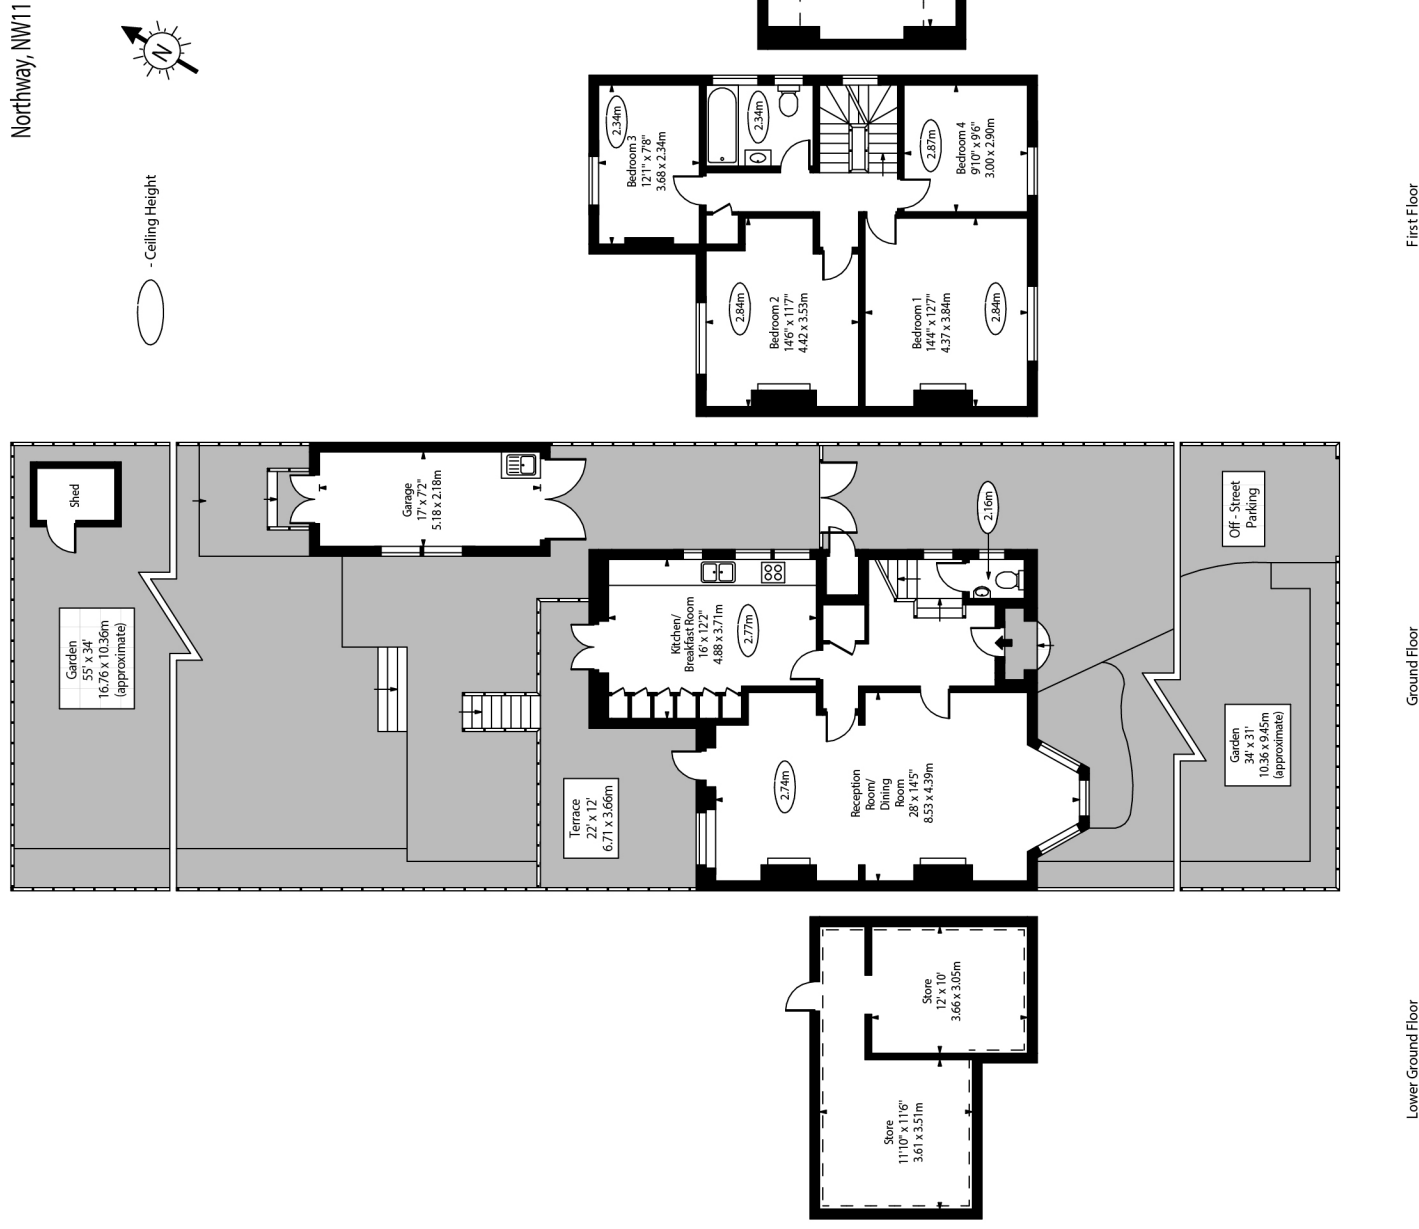


Approx Gross Internal Area 1808 Sq Ft - 167.96 Sq M
(Excluding Shed, Stores & Garage)

Approx Floor Area Including Restricted Heights 2222 Sq Ft - 206.430 Sq M
(Excluding Shed/Including Stores & Garage)

This floor plan should be used as a general outline for guidance only. Any intending purchaser or lessee should satisfy themselves by inspection, searches, enquiries and full survey as to the correctness of each statement. Any areas, measurements or distances quoted are approximate and should not be used to value a property or be the basis of any sale or let.

Site Plan

Northway, NW11

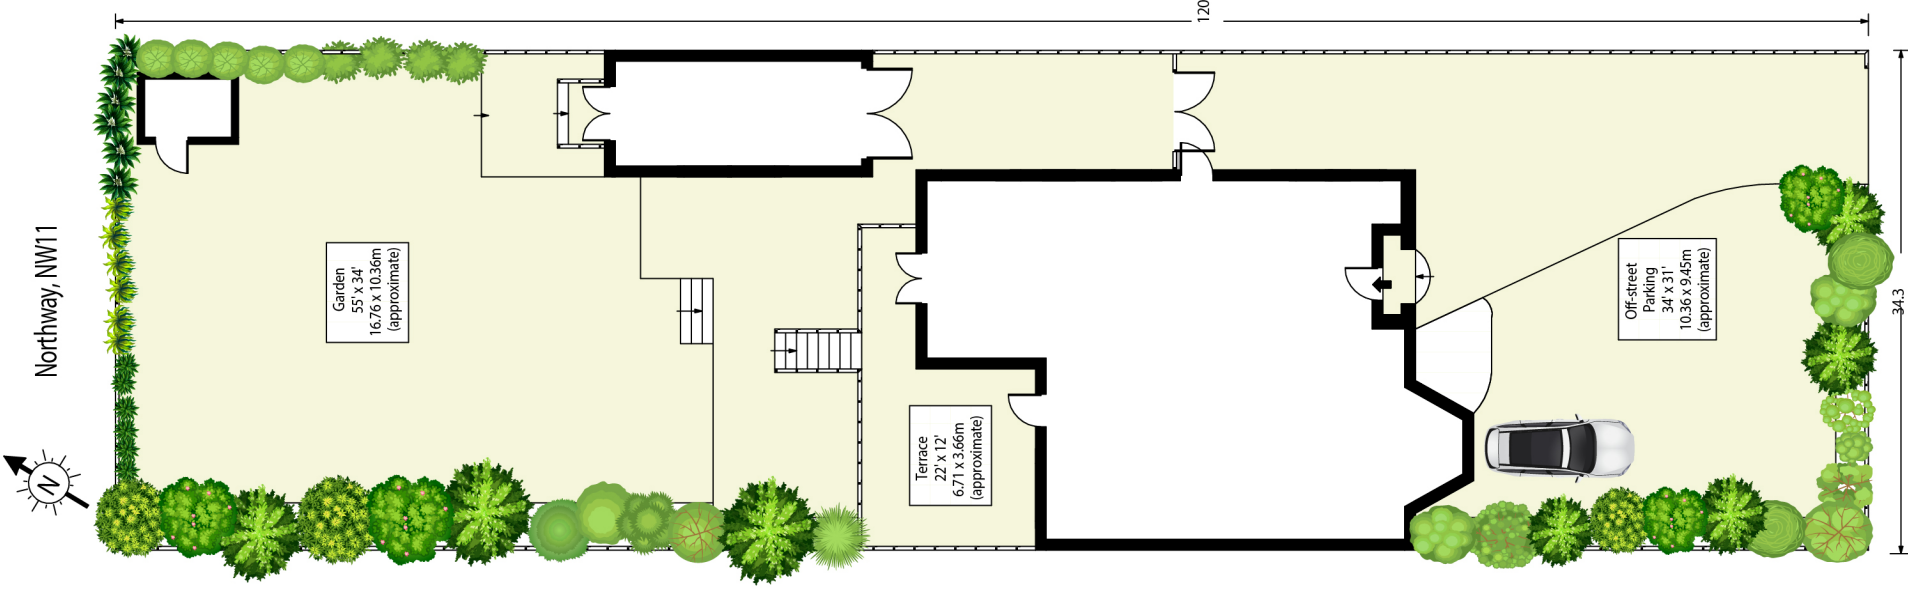

Ground Floor

Approx Plot Area 380.62 Sq M - 0.094 Acre

For Illustration Purposes Only - Not To Scale Floor Plan by www.nogaphotostudio.com Ref: No.52990

This floor plan should be used as a general outline for guidance only. Any intending purchaser or lessee should satisfy themselves by inspection, searches, enquiries and full survey as to the correctness of each statement. Any areas, measurements or distances quoted are approximate and should not be used to value a property or be the basis of any sale or let.