



N1206 19 Sun Street, Hackney, London, EC2A 2FJ
£1,223 Per Week



N1206 19 Sun Street, Hackney, London, EC2A 2FJ

£1,223 Per Week

AVAILABLE NOWUPPER FLOOR*****LIVERPOOL STREET****


A stunning brand new high specification 2 bedroomed apartment situated on the 12th floor within this sought-after development.

The property benefits from 24-hour concierge, gym, lounge area, cinema, treatment room and lift.


The property boasts 2 double bedrooms one with full ensuite bathroom, open plan kitchen and sitting room, winter garden, excellent storage and further bathroom.

The property is situated next to fantastic transport links and all major amenities.

Description

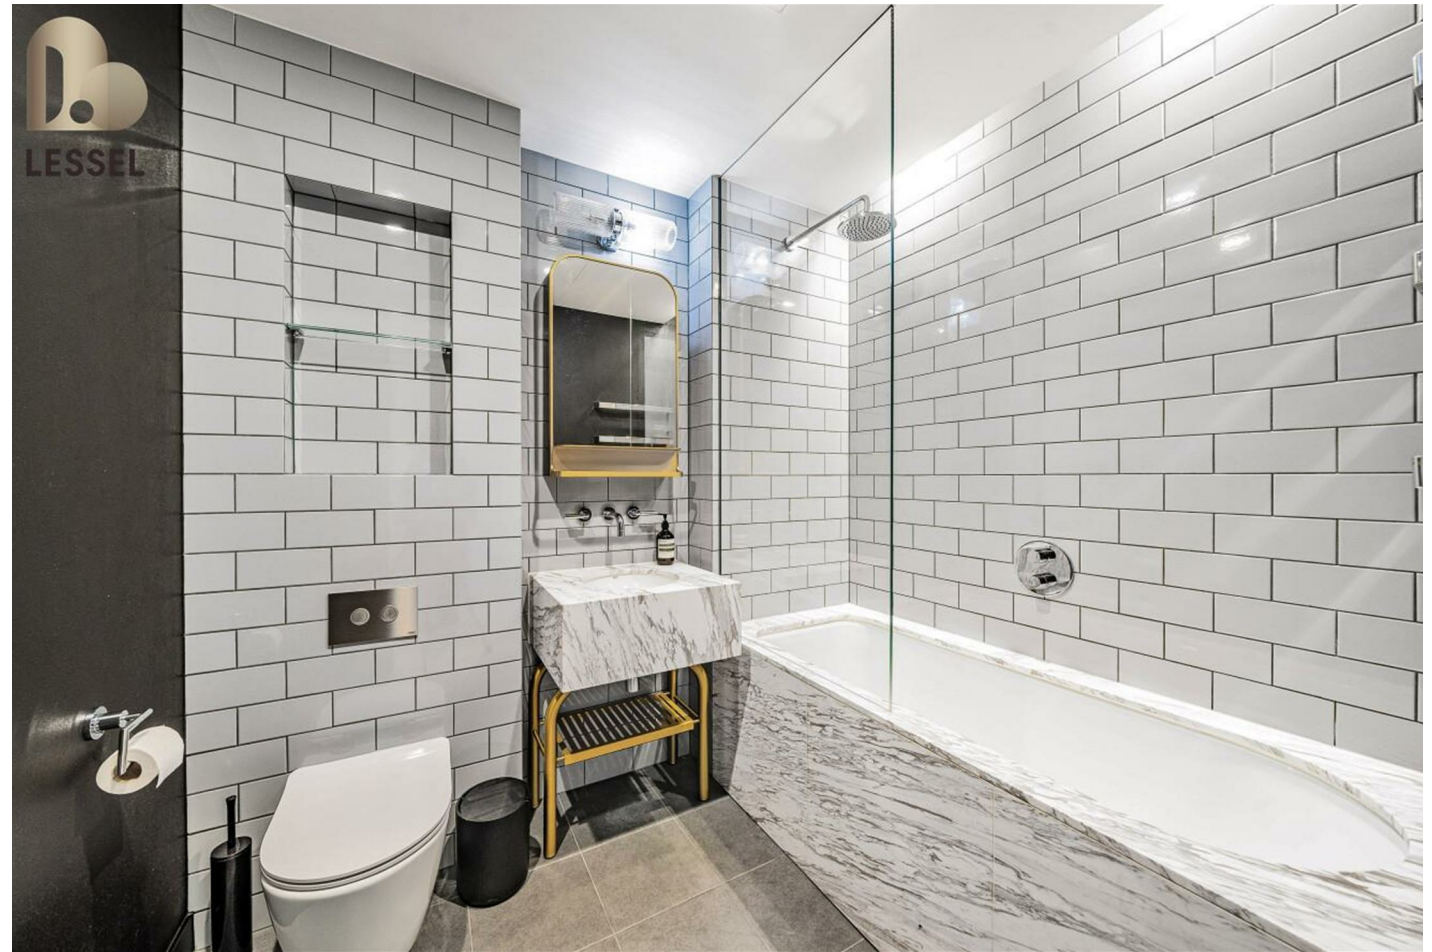

Situation

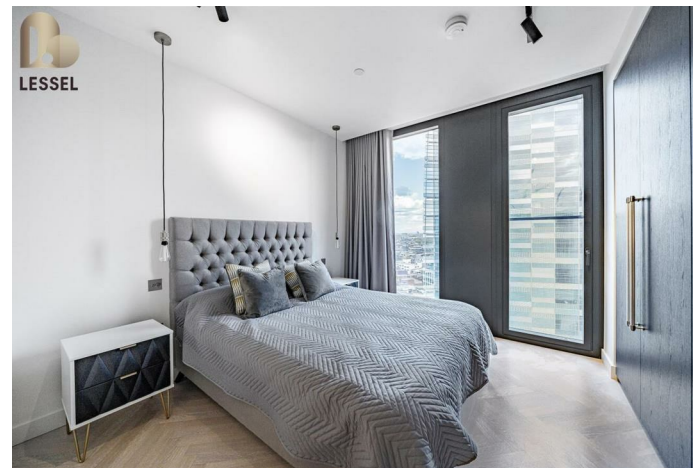

Furnished


Council Tax Band:

Available: 17th April 2024

Floor Plans


Sun Street, London, EC2A

Approximate Area = 843 sq ft / 78.3 sq m
For identification only - Not to scale

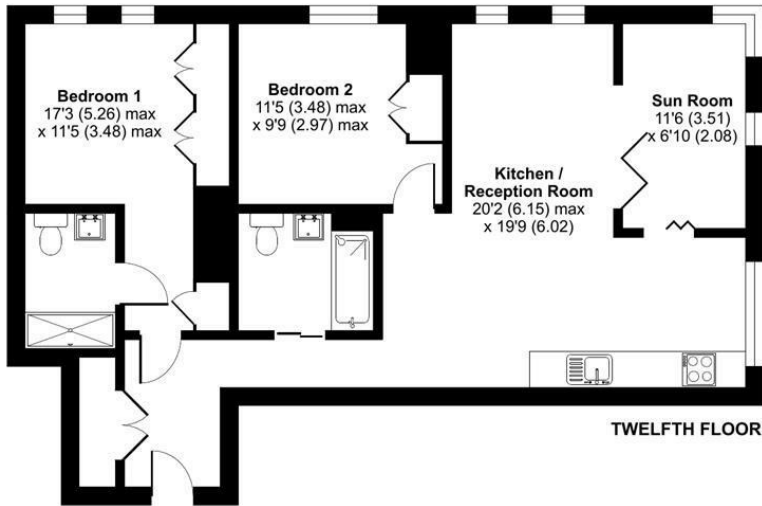


Floor plan produced in accordance with RICS Property Measurement Standards incorporating International Property Measurement Standards (IPMS2 Residential). © nichecom 2024. Produced for Lessel Ltd. REF: 1115935

Area Map

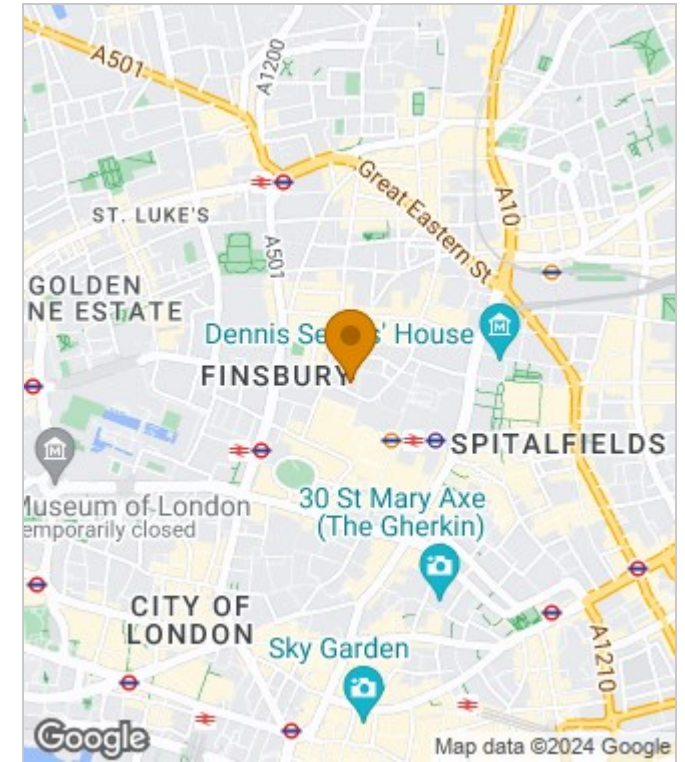


Energy Performance Graph

Energy Efficiency Rating

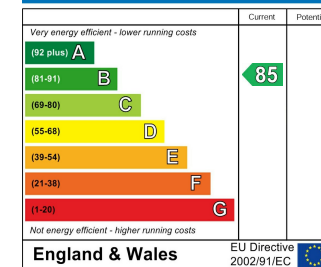

Environmental Impact (CO₂) Rating

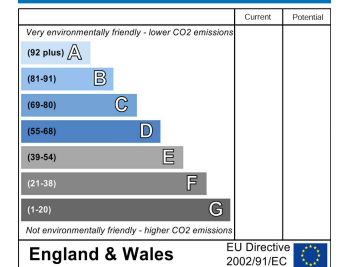

These particulars, whilst believed to be accurate are set out as a general outline only for guidance and do not constitute any part of an offer or contract. Intending purchasers should not rely on them as statements of representation of fact, but must satisfy themselves by inspection or otherwise as to their accuracy. No person in this firm's employment has the authority to make or give any representation or warranty in respect of the property.

3 Shortlands, Hammersmith, London, W6 8DA

Tel: 020 8124 1073 Email: management@lessel.co.uk <https://www.lessel.co.uk>