



KINGS MEADOW

FERNWOOD

A COLLECTION OF
3, 4 & 5 BEDROOM HOMES



ALLISON
HOMES



ALL ABOUT THE APPEAL OF MODERN VILLAGE LIFE

LIFE BEGINS AT KINGS MEADOW



With all the benefits that come from living in a well-served village and all the advantages of a brand-new home, Kings Meadow is the perfect fusion that adds up to an exceptional lifestyle.

Fernwood, a thriving and growing community, has established itself as a desirable location that offers a real village feel as well as superb travel links for commuters. Green space is at the heart of Fernwood too for a setting that's a breath of fresh air, yet all the amenities of town life are just three miles away in Newark. The three, four and five bedroomed homes reflect Allison Homes' commitment to strong design, quality, and craftsmanship, so whether this is your first home, a move for more family space now or in the future, or one to downsize for relaxed living, this is the perfect opportunity to discover all that Kings Meadow offers.



ALL ABOUT BEING PART OF AN ACTIVE AND ENGAGED COMMUNITY

From highly rated schools to family-friendly hostelries, at Kings Meadow you'll feel part of an evolving, friendly neighbourhood.

The Fernwood Village Hall in Rubys Avenue is the focus of community activities; here you'll also find a cluster of amenities including a convenience store and a hair salon, as well as the Brews Brothers eating spot, popular for lunch or coffee inside or on the outdoor terrace.

The Tawny Owl is a family pub serving up pub classics and craft ale, and, like the Rubys Avenue hub is just half a mile away.

Working families will welcome Fernwood Day nursery and After School and Holiday Club, rated Good by Ofsted. Chuter Ede Primary School offers a raft of after-school activities and is rated Outstanding, while Fernwood's Suthers Senior School is set in brand-new state-of-the-art buildings. Locally there are play parks and opportunities for active sports with tennis courts and football pitches, while the community park and woodland areas are perfect for walks - or exploring as a group with Fernwood's welcoming wildlife preservation society.



FERNWOOD GREEN
0.4 MILES



TAWNY OWL - FAMILY PUB
0.5 MILES



LINCOLN
22 MILES



NOTTINGHAM
24 MILES




ALL ABOUT VIBRANT TOWN LIFE ON THE DOORSTEP

From shopping and dining to magical events at the castle and a packed theatre calendar, Newark offers a wealth of things to do all-year-round.

Newark's marketplace is the historic heart of the town, the perfect setting to browse Wednesday, Friday and Saturday general markets, collectors and eco markets, and regular Farmers' Markets. Characterful courtyards and archways meet modern shopping at Saint Marks Place, with names from W H Smiths to Wilko, Clintons to Clarks, or shop in the beautiful Buttermarket. The Palace Theatre offers top names, talk shows and tribute bands, or catch a film at the Odeon. Newark Sports Centre has activities for everyone, with its Active programme for toddlers through to teenagers offering swimming, fitness and football, gymnastics and street-dance.

The National Civil War Centre explores Newark's major role in history. Here you can explore exciting interactive galleries or dress-up for a selfie, 17th Century style, while Newark Castle and Gardens is the perfect setting for Christmas at the Castle events, summer's open-air theatre, and enchanted forest-themed trails. Around Newark and all ten minutes' drive or less you'll also find an exciting Air Museum, Newark Golf Club, and an RSPB reserve to watch spectacular murmurations of 40,000 starlings at sunset. Or visit an alpaca farm for breakfast overlooking the paddocks, or the opportunity to walk alongside these gentle creatures.

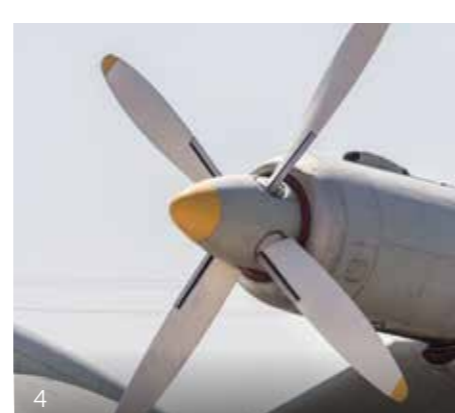

1. Newark Castle
2. Palace Theatre
3. Newark Golf Club
4. Newark Air Museum



“
From shopping and dining to magical events at the castle, Newark offers a wealth of things to do all-year-round.

SITE PLAN

OUR HOMES

- The Apple**
3 Bedroom Home
Homes 7 & 328
- The Dogwood**
3 Bedroom Home
Homes 331 & 333
- The Hemlock**
3 Bedroom Home
Homes 300, 301, 315 & 316
- The Crab Apple**
3 Bedroom Home
Homes 12, 13 & 14
- The Blackthorn**
3 Bedroom Home
Homes 23 & 346
- The Holly**
3 Bedroom Home
Homes 6, 8, 26, 27 & 327
- The Eucalyptus**
3 Bedroom Home
Homes 304 & 305
- The Mulberry**
4 Bedroom Home
Homes 309 & 317
- The Poplar**
4 Bedroom Home
Homes 339 & 340
- The Cyprus**
4 Bedroom Home
Homes 1, 2, 15, 16, 17, 310, 311, 312, 341, 342, 343, 344, 345, 348 & 349
- The Elm**
4 Bedroom Home
Homes 3, 9, 22, 24, 25, 30, 307, 318, 329, 332, 334, 335 & 350
- The Willow**
4 Bedroom Home
Homes 18, 21 & 306
- The Walnut Special**
4 Bedroom Home
Homes 5, 19, 20, 28, 29, 302 & 303

- The Ash**
5 Bedroom Home
Homes 10, 31 & 308
- The Oak**
5 Bedroom Home
Homes 4, 313, 314 & 330
- The Wellingtonia**
5 Bedroom Home
Homes 11 & 347



Every care has been taken to ensure the accuracy of these particulars, but the contents shall not form part of any contract and the vendors reserve the right to alter specification and/or delay without notice. The site plan is drawn to show the relative position of individual properties. NOT TO SCALE. This is a two dimensional drawing and will not show land contours and gradients, boundary treatments or local authority street lighting. Landscaping shown is for illustration purposes only and is subject to change. Footpaths subject to change. Purchasers are advised to check with our Sales Executives on the home of their choice. The site details and individual house types are subject to planning variation.



THE APPLE HOMES 7 & 328

Three bedroom home

The hallway of the Apple leads into a dual aspect open plan living / dining space which opens on to the rear garden through French doors. The ground floor also features a separate kitchen and a cloakroom. Upstairs are two double bedrooms, a single bedroom and a family bathroom.



FIRST FLOOR

Bedroom 1	4574mm x 2570mm	15'0" x 8'5"
Bedroom 2	2872mm x 2624mm	9'5" x 8'7"
Bedroom 3	3340mm x 1862mm	11'0" x 6'1"
Bathroom	2479mm x 1386mm	8'2" x 4'7"



GROUND FLOOR

Living / Dining	4574mm x 3584mm	15'0" x 11'9"
Kitchen	3162mm x 2437mm	10'5" x 8'0"
WC	2437mm x 1075mm	8'0" x 3'6"

All images used are for illustrative purpose only. Dimensions given are illustrative for this house type and individual properties may differ. Please check with your Sales Executives in respect of individual properties. We give maximum dimensions within each room and these may include areas of fixtures and fittings including fitted furniture. These dimensions should not be used for carpet or flooring sizes, appliance spaces or items of furniture. All images, photographs and dimensions are not intended to be relied upon for, nor to form part of any contract unless specifically incorporated in writing into the contract.



THE DOGWOOD

HOMES 331 & 333

Three bedroom home

The distinctive Dogwood benefits from a spacious open plan dual aspect living area that flows seamlessly into the kitchen / dining space, opening on to the rear garden through French doors. The ground floor also features a cloakroom. Upstairs is bedroom 1 with en suite, a further double and a single bedroom, as well as a family bathroom.



FIRST FLOOR

Bedroom 1	3200mm x 3066mm	10'6" x 10'1"
En suite	2693mm x 1672mm	8'10" x 5'6"
Bedroom 2	2674mm x 2662mm	8'9" x 8'9"
Bedroom 3	3011mm x 2197mm	9'11" x 7'3"
Bathroom	2030mm x 1925mm	6'8" x 6'4"



GROUND FLOOR

Living Room	4960mm x 4787mm	16'3" x 15'9"
Kitchen / Dining	4960mm x 2600mm	16'3" x 8'6"
WC	1685mm x 850mm	5'6" x 2'9"

All images used are for illustrative purpose only. Dimensions given are illustrative for this house type and individual properties may differ. Please check with your Sales Executives in respect of individual properties. We give maximum dimensions within each room and these may include areas of fixtures and fittings including fitted furniture. These dimensions should not be used for carpet or flooring sizes, appliance spaces or items of furniture. All images, photographs and dimensions are not intended to be relied upon for, nor to form part of any contract unless specifically incorporated in writing into the contract.



THE HEMLOCK

HOMES 300, 301, 315 & 316

Three bedroom home

The Hemlock offers smart semi-detached living, where space flows beautifully from the living room to the kitchen / dining space with French doors to the rear garden, complemented by a ground floor cloakroom. Upstairs is bedroom 1 with en suite, two further bedrooms - one double, one single - and a family bathroom.



Bedroom 1	3860mm x 3164mm	12'8" x 10'5"
En suite	2013mm x 1665mm	6'7" x 5'6"
Bedroom 2	3114mm x 2611mm	10'3" x 8'7"
Bedroom 3	2744mm x 2095mm	9'0" x 6'11"
Bathroom	2744mm x 1775mm	9'0" x 5'10"

FIRST FLOOR



Living Room	4358mm x 3711mm	14'4" x 12'2"
Kitchen	3931mm x 2764mm	12'11" x 9'1"
Dining	2612mm x 2610mm	8'7" x 8'7"
WC	1900mm x 1061mm	6'3" x 3'6"

GROUND FLOOR

All images used are for illustrative purpose only. Dimensions given are illustrative for this house type and individual properties may differ. Please check with your Sales Executives in respect of individual properties. We give maximum dimensions within each room and these may include areas of fixtures and fittings including fitted furniture. These dimensions should not be used for carpet or flooring sizes, appliance spaces or items of furniture. All images, photographs and dimensions are not intended to be relied upon for, nor to form part of any contract unless specifically incorporated in writing into the contract.




THE CRAB APPLE

HOMES 12, 13 & 14

Three bedroom home

The Crab Apple offers a comfortable living / dining space, opening up to the garden via French doors, and a separate kitchen. There is also a utility and cloakroom to the ground floor. Upstairs are two double bedrooms, with bedroom 1 benefiting from an en suite, and a single bedroom. There is also a family bathroom.

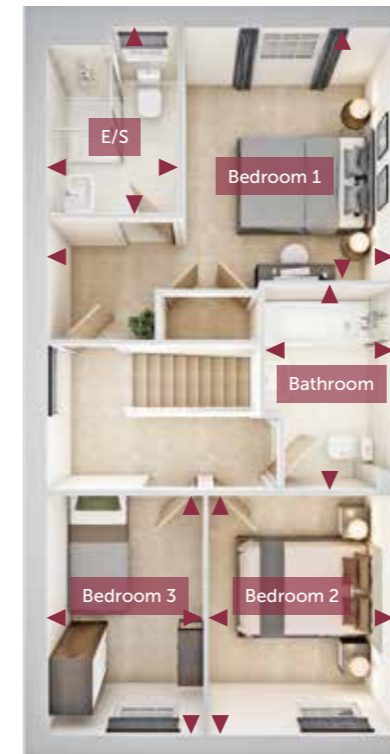

FIRST FLOOR

Bedroom 1	4580mm x 3330mm	15'0" x 10'11"
En suite	2434mm x 1708mm	8'0" x 5'7"
Bedroom 2	3150mm x 2446mm	10'4" x 8'0"
Bedroom 3	3150mm x 2046mm	10'4" x 6'9"
Bathroom	2701mm x 1693mm	8'10" x 5'7"



GROUND FLOOR

Living / Dining	4580mm x 4097mm	15'0" x 13'5"
Kitchen	4580mm x 3049mm	15'0" x 10'0"
Utility	2219mm x 2034mm	7'3" x 6'8"
WC	2034mm x 1007mm	6'8" x 3'4"

All images used are for illustrative purpose only. Dimensions given are illustrative for this house type and individual properties may differ. Please check with your Sales Executives in respect of individual properties. We give maximum dimensions within each room and these may include areas of fixtures and fittings including fitted furniture. These dimensions should not be used for carpet or flooring sizes, appliance spaces or items of furniture. All images, photographs and dimensions are not intended to be relied upon for, nor to form part of any contract unless specifically incorporated in writing into the contract.



THE BLACKTHORN

HOMES 23 & 346


Three bedroom home

The double-fronted detached Blackthorn features an airy and spacious triple-aspect living room which opens on to the rear garden through French doors, and a separate kitchen / dining space, the ground floor also features a cloakroom. Upstairs are two double bedrooms, one with an en suite, a single bedroom and a family bathroom.



FIRST FLOOR

Bedroom 1	3584mm x 3097mm	11'9" x 10'2"
En suite	2349mm x 1438mm	7'9" x 4'9"
Bedroom 2	3602mm x 3103mm	11'10" x 10'2"
Bedroom 3	2504mm x 2444mm	8'3" x 8'0"
Bathroom	1997mm x 1963mm	6'7" x 6'5"

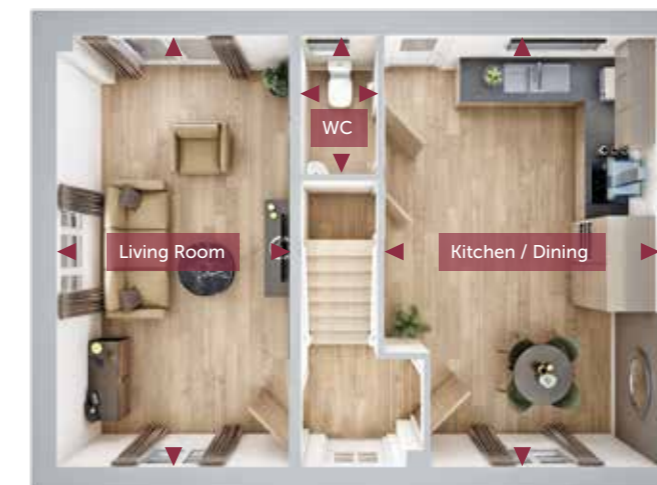

GROUND FLOOR

Living Room	5635mm x 3044mm	18'6" x 10'0"
Kitchen / Dining	5635mm x 3602mm	18'6" x 11'10"
WC	1812mm x 1003mm	5'11" x 3'4"

All images used are for illustrative purpose only. Dimensions given are illustrative for this house type and individual properties may differ. Please check with your Sales Executives in respect of individual properties. We give maximum dimensions within each room and these may include areas of fixtures and fittings including fitted furniture. These dimensions should not be used for carpet or flooring sizes, appliance spaces or items of furniture. All images, photographs and dimensions are not intended to be relied upon for, nor to form part of any contract unless specifically incorporated in writing into the contract.



THE HOLLY

HOMES 6, 8, 26, 27 & 327

Three bedroom home

The Holly offers carefully balanced living space with both the living room and kitchen / dining room benefiting from a dual-aspect design. The ground floor also features a cloakroom. Upstairs is bedroom 1 with en suite, a further double and a single bedroom, as well as a family bathroom.



FIRST FLOOR

Bedroom 1	3584mm x 3209mm	11'9" x 10'6"
En suite	2356mm x 1438mm	7'9" x 4'9"
Bedroom 2	3602mm x 3103mm	11'10" x 10'2"
Bedroom 3	2504mm x 2444mm	8'3" x 8'0"
Bathroom	2168mm x 1963mm	7'1" x 6'5"



GROUND FLOOR

Living Room	5635mm x 3147mm	18'6" x 10'4"
Kitchen / Dining	5635mm x 3577mm	18'6" x 11'9"
WC	1974mm x 1010mm	6'6" x 3'4"

All images used are for illustrative purpose only. Dimensions given are illustrative for this house type and individual properties may differ. Please check with your Sales Executives in respect of individual properties. We give maximum dimensions within each room and these may include areas of fixtures and fittings including fitted furniture. These dimensions should not be used for carpet or flooring sizes, appliance spaces or items of furniture. All images, photographs and dimensions are not intended to be relied upon for, nor to form part of any contract unless specifically incorporated in writing into the contract.



THE EUCALYPTUS

HOMES 304 & 305


Three bedroom home

The semi-detached Eucalyptus offers contemporary living space set over three floors. The ground floor features a separate kitchen, a living/dining space that opens to the garden through French doors, and a cloakroom. The first floor features two bedrooms, one being double in size and a family bathroom, whilst a private bedroom suite occupies the entire second floor.



SECOND FLOOR

Bedroom 1	4409mm x 3641mm	14'6" x 11'11"
En suite	2547mm x 2228mm	8'4" x 7'4"

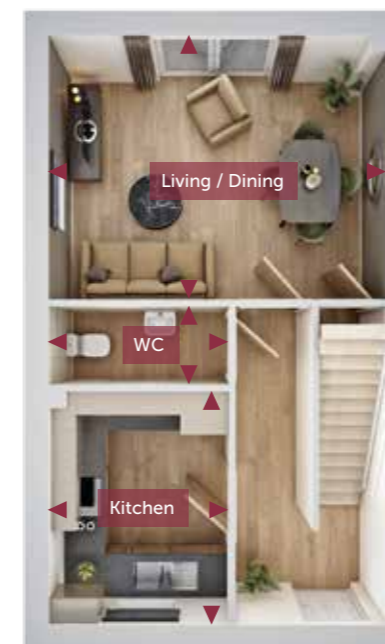

GROUND FLOOR

Living / Dining	4574mm x 3584mm	15'0" x 11'9"
Kitchen	3162mm x 2437mm	10'5" x 8'0"
WC	2437mm x 1075mm	8'0" x 3'6"



FIRST FLOOR

Bedroom 2	4575mm x 2920mm	15'0" x 9'7"
Bedroom 3	2976mm x 2438mm	9'9" x 8'0"
Bathroom	2438mm x 1925mm	8'0" x 6'4"

All images used are for illustrative purpose only. Dimensions given are illustrative for this house type and individual properties may differ. Please check with your Sales Executives in respect of individual properties. We give maximum dimensions within each room and these may include areas of fixtures and fittings including fitted furniture. These dimensions should not be used for carpet or flooring sizes, appliance spaces or items of furniture. All images, photographs and dimensions are not intended to be relied upon for, nor to form part of any contract unless specifically incorporated in writing into the contract.



THE MULBERRY

HOMES 309 & 317


Four bedroom home

The Mulberry's distinctive layout offers living space that includes a separate living room, with French doors that open to the garden, plus an extended kitchen / dining area running from the front to the rear of the house, finishing on a utility room with outside access. Upstairs are four bedrooms, three of which are double in size, with bedroom 1 boasting a fitted wardrobe and an en suite, as well as a family bathroom.



Bedroom 1	4365mm x 4312mm	14'4" x 14'2"
En suite	2964mm x 2344mm	9'9" x 7'8"
Bedroom 2	3432mm x 3313mm	11'3" x 10'11"
Bedroom 3	4718mm x 2647mm	15'6" x 8'8"
Bedroom 4	3079mm x 2528mm	10'1" x 8'4"
Bathroom	2373mm x 2093mm	7'9" x 6'10"

FIRST FLOOR

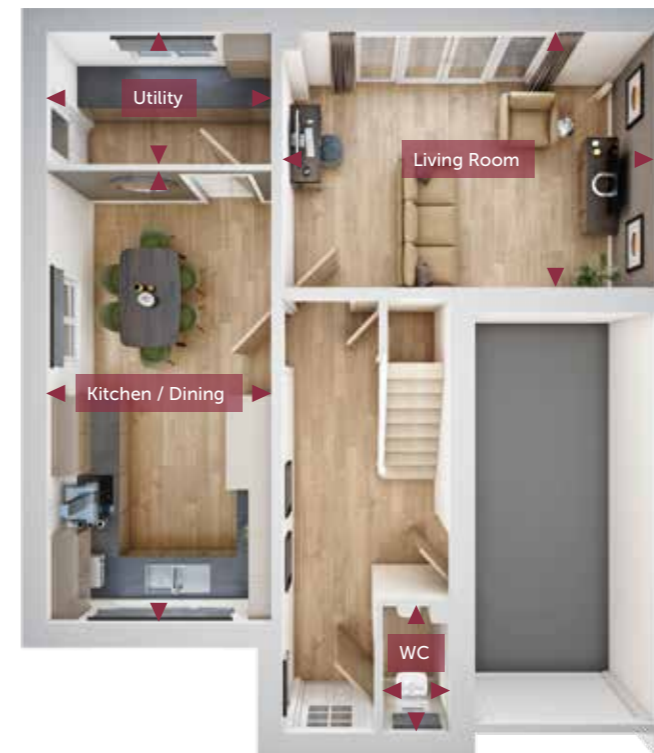

Living Room	4970mm x 3407mm	16'4" x 11'2"
Kitchen / Dining	6031mm x 2990mm	19'10" x 9'10"
Utility	2990mm x 1766mm	9'10" x 5'10"
WC	1778mm x 900mm	5'10" x 2'11"

GROUND FLOOR

All images used are for illustrative purpose only. Dimensions given are illustrative for this house type and individual properties may differ. Please check with your Sales Executives in respect of individual properties. We give maximum dimensions within each room and these may include areas of fixtures and fittings including fitted furniture. These dimensions should not be used for carpet or flooring sizes, appliance spaces or items of furniture. All images, photographs and dimensions are not intended to be relied upon for, nor to form part of any contract unless specifically incorporated in writing into the contract.



THE POPLAR HOMES 339 & 340

Four bedroom home


The semi-detached Poplar offers contemporary living space set over three floors. The ground floor features an open plan kitchen/dining/family room, which also includes a utility area. There is also a cloakroom to the ground floor. The first floor consists of the living room, shower room and a double bedroom. Three further bedrooms, two of which are doubles, and the family bathroom can be found on the second floor.



Bedroom 2	4777mm x 2674mm	15'8" x 8'9"
Bedroom 3	3019mm x 2675mm	9'11" x 8'9"
Bedroom 4	2851mm x 2092mm	9'4" x 6'10"
Bathroom	2092mm x 1917mm	6'10" x 6'4"



SECOND FLOOR

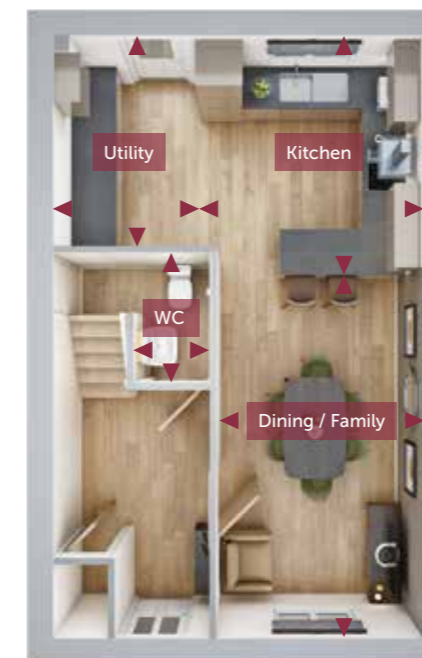

GROUND FLOOR



FIRST FLOOR

Dining / Family	4541mm x 2717mm	14'11" x 8'11"
Kitchen	3344mm x 3012mm	11'0" x 9'11"
Utility	2762mm x 1843mm	9'1" x 6'1"
WC	1693mm x 1000mm	5'7" x 3'3"

Living Room	4855mm x 3764mm	15'11" x 12'4"
Bedroom 1	4033mm x 2744mm	13'3" x 9'0"
Shower room	2023mm x 1918mm	6'8" x 6'4"

All images used are for illustrative purpose only. Dimensions given are illustrative for this house type and individual properties may differ. Please check with your Sales Executives in respect of individual properties. We give maximum dimensions within each room and these may include areas of fixtures and fittings including fitted furniture. These dimensions should not be used for carpet or flooring sizes, appliance spaces or items of furniture. All images, photographs and dimensions are not intended to be relied upon for, nor to form part of any contract unless specifically incorporated in writing into the contract.



THE CYPRUS

HOMES 1, 2, 15, 16, 17, 310, 311, 312, 341, 342, 343, 344, 345, 348 & 349

Four bedroom home

The Cyprus offers flexible living over three storeys. The ground floor features a living / dining area opening onto the garden via French doors, with separate kitchen, plus a utility and cloakroom. The first floor features bedroom 1 with dressing room and en suite, bedroom 2 and a family bathroom. The second floor features two double bedrooms, one with an en suite.



SECOND FLOOR

Bedroom 2	4588mm x 4103mm	15'1" x 13'6"
Bedroom 3	4588mm x 3074mm	15'1" x 10'1"



GROUND FLOOR

Living / Dining	4589mm x 4087mm	15'1" x 13'5"
Kitchen	3314mm x 3049mm	10'11" x 10'0"
Utility	2219mm x 2034mm	7'3" x 6'8"
WC	2034mm x 1008mm	6'8" x 3'4"



FIRST FLOOR

Bedroom 1	4086mm x 3889mm	13'5" x 12'9"
En suite	2275mm x 1695mm	7'6" x 5'7"
Bedroom 4	3155mm x 2639mm	10'4" x 8'8"
Bathroom	3155mm x 1862mm	10'4" x 6'1"

All images used are for illustrative purpose only. Dimensions given are illustrative for this house type and individual properties may differ. Please check with your Sales Executives in respect of individual properties. We give maximum dimensions within each room and these may include areas of fixtures and fittings including fitted furniture. These dimensions should not be used for carpet or flooring sizes, appliance spaces or items of furniture. All images, photographs and dimensions are not intended to be relied upon for, nor to form part of any contract unless specifically incorporated in writing into the contract.



THE ELM

HOMES 3, 9, 22, 24, 25, 30, 307, 318, 329, 332, 334, 335 & 350

Four bedroom home

The double-fronted detached Elm features a light-filled, double-aspect living room and kitchen / dining space which both open on to the rear garden through French doors. The ground floor also features a utility room and cloakroom. Upstairs are three double bedrooms, one with an en suite, a family bathroom and a fourth single bedroom that's also perfect for use as a home office.



FIRST FLOOR

Bedroom 1	4066mm x 3468mm	13'4" x 11'5"
En suite	2549mm x 1925mm	8'4" x 6'4"
Bedroom 2	4064mm x 3103mm	13'4" x 10'2"
Bedroom 3	3468mm x 2718mm	11'5" x 8'11"
Bedroom 4	2721mm x 2659mm	8'11" x 8'9"
Bathroom	2370mm x 1700mm	7'9" x 5'7"



GROUND FLOOR

Living Room	6872mm x 3442mm	22'7" x 11'4"
Kitchen	4000mm x 3041mm	13'2" x 10'0"
Dining	3041mm x 2872mm	10'0" x 9'5"
Utility	2701mm x 1890mm	8'10" x 6'2"
WC	1650mm x 1000mm	5'5" x 3'3"

All images used are for illustrative purpose only. Dimensions given are illustrative for this house type and individual properties may differ. Please check with your Sales Executives in respect of individual properties. We give maximum dimensions within each room and these may include areas of fixtures and fittings including fitted furniture. These dimensions should not be used for carpet or flooring sizes, appliance spaces or items of furniture. All images, photographs and dimensions are not intended to be relied upon for, nor to form part of any contract unless specifically incorporated in writing into the contract.



THE WILLOW

HOMES 18, 21 & 306

Four bedroom home

The spacious detached Willow offers an impressive use of space. Downstairs is a separate kitchen with breakfast area and an open plan living / dining room, with French doors opening up to the garden. There is also a cloakroom and utility room, which can be accessed through the single garage. Upstairs are three double bedrooms with bedroom 1 benefiting from an en suite, a single bedroom and family bathroom.



FIRST FLOOR

Bedroom 1	4643mm x 4234mm	15'3" x 13'11"
En suite	2534mm x 1200mm	8'4" x 3'11"
Bedroom 2	3563mm x 3077mm	11'8" x 10'1"
Bedroom 3	3150mm x 2886mm	10'4" x 9'6"
Bedroom 4	3282mm x 2001mm	10'9" x 6'7"
Bathroom	2100mm x 1888mm	6'11" x 6'2"



GROUND FLOOR

Living Room	4980mm x 3611mm	16'4" x 11'10"
Dining	4277mm x 3563mm	14'1" x 11'8"
Kitchen	2953mm x 2680mm	9'8" x 8'10"
Breakfast	2813mm x 2518mm	9'3" x 8'3"
Utility	1870mm x 1599mm	6'2" x 5'3"
WC	1850mm x 1014mm	6'1" x 3'4"

All images used are for illustrative purpose only. Dimensions given are illustrative for this house type and individual properties may differ. Please check with your Sales Executives in respect of individual properties. We give maximum dimensions within each room and these may include areas of fixtures and fittings including fitted furniture. These dimensions should not be used for carpet or flooring sizes, appliance spaces or items of furniture. All images, photographs and dimensions are not intended to be relied upon for, nor to form part of any contract unless specifically incorporated in writing into the contract.



THE WALNUT SPECIAL

HOMES 5, 19, 20, 28, 29, 302 & 303

Four bedroom home

The detached Walnut Special features flowing yet beautifully delineated living space creating a separate living room leading on to a kitchen / dining / family area with French doors out to the rear garden. The ground floor also features a utility room, cloakroom and a study area off the hallway. Upstairs three of the four bedrooms are double, including bedroom 1 with en suite, and a family bathroom.



FIRST FLOOR

Bedroom 1	3773mm x 3696mm	12'5" x 12'2"
En suite	2639mm x 1475mm	8'8" x 4'10"
Bedroom 2	3773mm x 2921mm	12'5" x 9'7"
Bedroom 3	3385mm x 2949mm	11'1" x 9'8"
Bedroom 4	3375mm x 2717mm	11'1" x 8'11"
Bathroom	2466mm x 2271mm	8'1" x 7'5"



GROUND FLOOR

Living Room	4986mm x 3768mm	16'4" x 12'4"
Dining / Family	5094mm x 3194mm	16'9" x 10'6"
Kitchen	3401mm x 3375mm	11'2" x 11'1"
Utility	2027mm x 1766mm	6'8" x 5'10"
Study	1836mm x 1824mm	6'0" x 6'0"
WC	1736mm x 1025mm	5'8" x 3'4"

All images used are for illustrative purpose only. Dimensions given are illustrative for this house type and individual properties may differ. Please check with your Sales Executives in respect of individual properties. We give maximum dimensions within each room and these may include areas of fixtures and fittings including fitted furniture. These dimensions should not be used for carpet or flooring sizes, appliance spaces or items of furniture. All images, photographs and dimensions are not intended to be relied upon for, nor to form part of any contract unless specifically incorporated in writing into the contract.



THE ASH

HOMES 10, 31 & 308

Five bedroom home

The spacious double-fronted detached Ash offers impressive looks and space. Downstairs, both opening on to the rear garden through French doors are a large separate double-aspect living room and a separate kitchen / dining / family space. This floor also features a utility room, cloakroom and a useful study. The first floor features 5 bedrooms, four of them double, two with en suites - and a family bathroom.



FIRST FLOOR

Bedroom 1	4159mm x 3846mm	13'8" x 12'8"
En suite 1	2463mm x 2171mm	8'1" x 7'2"
Bedroom 2	3830mm x 2760mm	12'7" x 9'1"
En suite 2	2640mm x 2510mm	8'8" x 8'3"
Bedroom 3	3665mm x 2576mm	12'0" x 8'5"
Bedroom 4	3683mm x 2724mm	12'1" x 8'11"
Bedroom 5	2775mm x 2553mm	9'1" x 8'5"
Bathroom	2415mm x 2233mm	7'11" x 7'4"



GROUND FLOOR

Living Room	8223mm x 3639mm	27'0" x 11'11"
Kitchen / Dining	5465mm x 4227mm	17'11" x 13'11"
Family Area	3651mm x 3277mm	12'0" x 10'9"
Study	3651mm x 2000mm	12'0" x 6'7"
Utility	2683mm x 1668mm	8'10" x 5'6"
WC	1801mm x 1037mm	5'11" x 3'5"

All images used are for illustrative purpose only. Dimensions given are illustrative for this house type and individual properties may differ. Please check with your Sales Executives in respect of individual properties. We give maximum dimensions within each room and these may include areas of fixtures and fittings including fitted furniture. These dimensions should not be used for carpet or flooring sizes, appliance spaces or items of furniture. All images, photographs and dimensions are not intended to be relied upon for, nor to form part of any contract unless specifically incorporated in writing into the contract.



THE OAK

HOMES 4, 313, 314 & 330

Five bedroom home

The detached Oak's distinctive design allows spacious accommodation throughout. Downstairs features a separate living room, and an expansive dining / family area flowing into the kitchen. There are two cloakrooms and a utility room. Upstairs features three double bedrooms, two of which have en suites and built-in wardrobes. There are also two single bedrooms, one of which could be used for a study.



Bedroom 1	5955mm x 4023mm	19'7" x 13'2"
En suite 1	2204mm x 1963mm	7'3" x 6'5"
Bedroom 2	4843mm x 4380mm	15'11" x 14'5"
En suite 2	2600mm x 1025mm	8'6" x 3'4"
Bedroom 3	3712mm x 3563mm	12'2" x 11'8"
Bedroom 4	2721mm x 2600mm	8'11" x 8'6"
Bedroom 5	2482mm x 2186mm	8'2" x 7'7"
Bathroom	2695mm x 2600mm	8'10" x 8'6"

FIRST FLOOR



Living Room	5955mm x 4023mm	19'7" x 13'2"
Dining / Family	6372mm x 3843mm	20'11" x 12'7"
Kitchen	4395mm x 4380mm	14'5" x 14'5"
Utility	2350mm x 2317mm	7'9" x 7'7"
WC 1	1752mm x 956mm	5'9" x 3'2"
WC 2	1950mm x 1112mm	6'5" x 3'3"

GROUND FLOOR

All images used are for illustrative purpose only. Dimensions given are illustrative for this house type and individual properties may differ. Please check with your Sales Executives in respect of individual properties. We give maximum dimensions within each room and these may include areas of fixtures and fittings including fitted furniture. These dimensions should not be used for carpet or flooring sizes, appliance spaces or items of furniture. All images, photographs and dimensions are not intended to be relied upon for, nor to form part of any contract unless specifically incorporated in writing into the contract.



THE WELLINGTONIA

HOMES 11 & 347

Five bedroom home

The detached Wellingtonia's distinctive and impressive L-shaped design includes spacious accommodation throughout. Downstairs features a separate living room and expansive kitchen / dining / family area that leads on to the rear garden through French doors. There's also a utility room, cloakroom, study and an integral double garage. Upstairs is the main bedroom suite which includes a separate dressing room and en suite with bath, plus four further bedrooms, two of which are double and one with en suite – and a family bathroom.



Bedroom 1	7900mm x 6003mm	25'11" x 19'8"
Dressing	2825mm x 2073mm	9'3" x 6'10"
En suite 1	2825mm x 2579mm	9'3" x 8'6"
Bedroom 2	5168mm x 3679mm	17'0" x 12'1"
En suite 2	2416mm x 1824mm	7'11" x 6'0"
Bedroom 3	3799mm x 3679mm	12'6" x 12'1"
Bedroom 4	3679mm x 2575mm	12'1" x 8'5"
Bedroom 5	3666mm x 2348mm	12'0" x 7'9"
Bathroom	2804mm x 2348mm	9'2" x 7'9"

FIRST FLOOR



Living Room	6115mm x 3666mm	20'1" x 12'0"
Kitchen	6115mm x 3166mm	20'1" x 10'5"
Dining / Family	5208mm x 4010mm	17'1" x 13'2"
Study	2574mm x 2303mm	8'5" x 7'7"
Utility	2304mm x 2276mm	7'7" x 7'6"
WC	2175mm x 977mm	7'2" x 3'2"

GROUND FLOOR

All images used are for illustrative purpose only. Dimensions given are illustrative for this house type and individual properties may differ. Please check with your Sales Executives in respect of individual properties. We give maximum dimensions within each room and these may include areas of fixtures and fittings including fitted furniture. These dimensions should not be used for carpet or flooring sizes, appliance spaces or items of furniture. All images, photographs and dimensions are not intended to be relied upon for, nor to form part of any contract unless specifically incorporated in writing into the contract.



ALL ABOUT THE QUALITY

Synonymous with the quality of design and craftsmanship associated with all Allison Homes developments, all the houses at Kings Meadow benefit from a high standard specification.

This includes contemporary kitchens with glass splashbacks and integrated stainless steel electric ovens (single or double according to individual homes), gas hobs and chimney-style extractors.

In all houses, the bathrooms and en suites feature white sanitaryware and heated towel rails, with en suites benefiting from full height tiling to the shower area. To help reduce energy bills, all homes feature an energy efficient boiler and thermostatic radiator valves to all habitable rooms, with white low energy LEDs to the kitchen, bathroom, en suite and cloakroom (where applicable).



Each home at Kings Meadow has been designed to maximise light and space and, according to plot, comes equipped with a full range of integrated appliances in the kitchen and sleek bathrooms and en suites, ensuring these are homes for contemporary living in every way.



ALL ABOUT MAKING THE CUSTOMER OUR PRIORITY

We aim to make choosing, buying, and moving to your Allison home as stress-free as possible, to deliver exemplary customer service, and keep you fully informed right through your home buying experience.



RESERVING YOUR NEW HOME

After completing a pre-reservation form you sign a reservation agreement. Depending on the stage of construction you can choose to enhance your home from our 'JUST FOR YOU' range.

MEET THE TEAM

An appointment is made to meet your dedicated site manager who can answer questions on progress along the way. We also provide you with a main point of contact within our team.

IT'S ON ITS WAY

You'll receive an estimated completion date as well as regular updates, and while factors like weather can affect the build progress of your new Allison home, we'll always make every effort to meet our deadlines.

GET TO KNOW YOUR HOME INSIDE OUT


Before moving in you'll be invited to attend your new home demonstration. Don't miss this invaluable opportunity to familiarise yourself, from where everything is located to how it works.

OUR COMMITMENT CONTINUES

- After moving in there is a '14 Day Settling In' review where any issues that need sorting out are agreed
- Our dedicated Aftercare service team deal with any warranty aspects for two-years – in an emergency there's a dedicated telephone number in your handover pack
- On the 1st anniversary of owning your home, we make contact with you to ensure that you are enjoying your new home in every way

GOOD TO KNOW...

Your home is covered by a 10-year warranty from the NHBC, just one of the many benefits of a brand-new home.

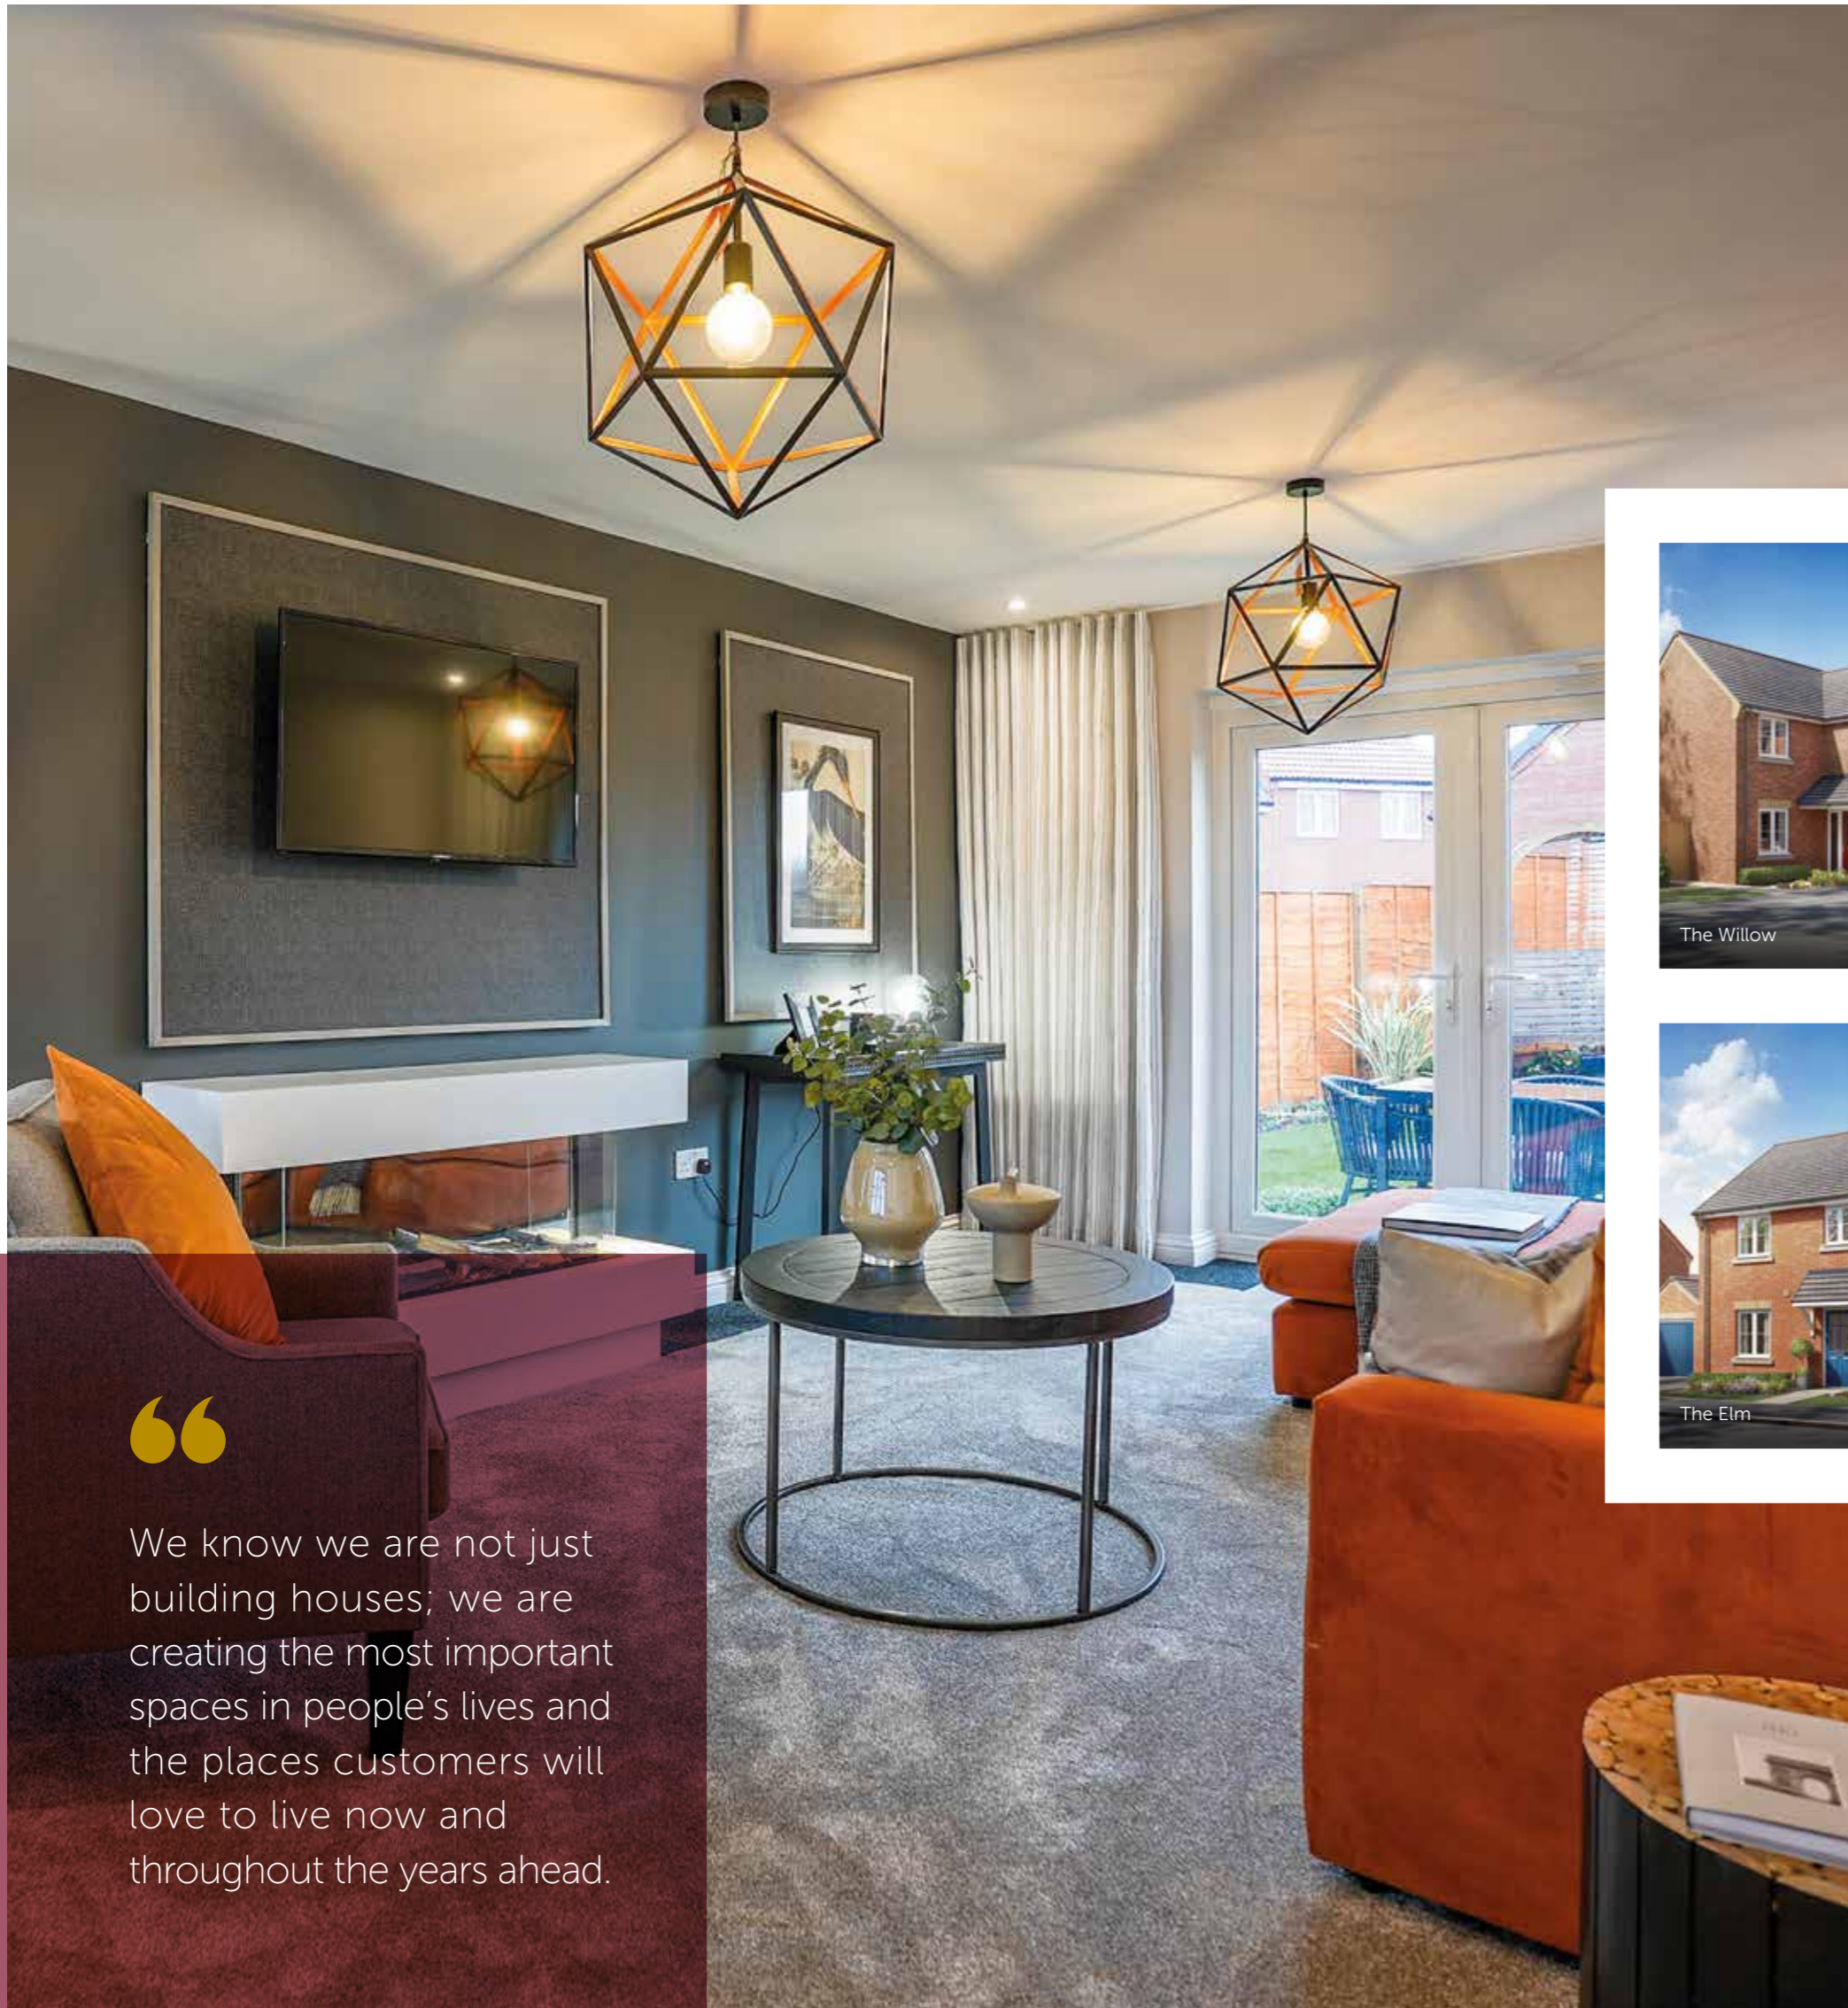

“

We know we are not just building houses; we are creating the most important spaces in people's lives and the places customers will love to live now and throughout the years ahead.



ALL ABOUT HOMES BUILT ON SOLID VALUES



We have never expected more from our home than we do today, from its energy-efficiency and environmental impact, to the different roles it is asked to play in our life. What has remained constant however is the central importance of our home, a place where we re-energise and unwind, increasingly work in - and where families grow. So, at Allison Homes we know we are not just building houses; we are creating the most important spaces in people's lives and the places customers will love to live now and throughout the years ahead.

That's why we ensure an Allison home is something exceptional. Our breadth of experience meets a forward-thinking outlook, and we listen to customer feedback and benefit from the insight and passion for homes of our 200 strong team. Then we design and build the best homes we can for modern, evolving lifestyles. We look at the familiar in a new light too, from redrawing kitchen designs for flexibility to work from home, to transforming underused space like garages for multi-use whether it's for storage, an office or a gym. And we always ensure living areas are a balance between that all-important family space and private space for everyone.


Once you have chosen your home, we understand delivering it on time and to the highest quality matters. Which is why, from site managers to suppliers, we work only with those who share our values of commitment and pride in the job. These relationships with everyone involved in your home are the most important things we build - and the foundations of a home that, inside and out, you can be as proud of as we are.



ALL ABOUT GREAT CONNECTIONS FOR WORK OR LEISURE

At Kings Meadow you can enjoy excellent transport links, including local bus services into Newark if you don't wish to use the car. Newark Northgate station on the East Coast Main Line offers services to Grantham and Retford as well as fast trains into London King's Cross in under 90 minutes, while Newark Castle station's East Midlands Railway services run to Nottingham in 21 minutes, to Leicester in 73 minutes and on to the east coast.

By road, the A1 is easily accessed nearby with the A46 and A17 intersecting at Newark for travel across the region, while Doncaster Sheffield Airport with destinations from Florida and Tenerife to Antalya and Alicante is around 42 minutes' drive.

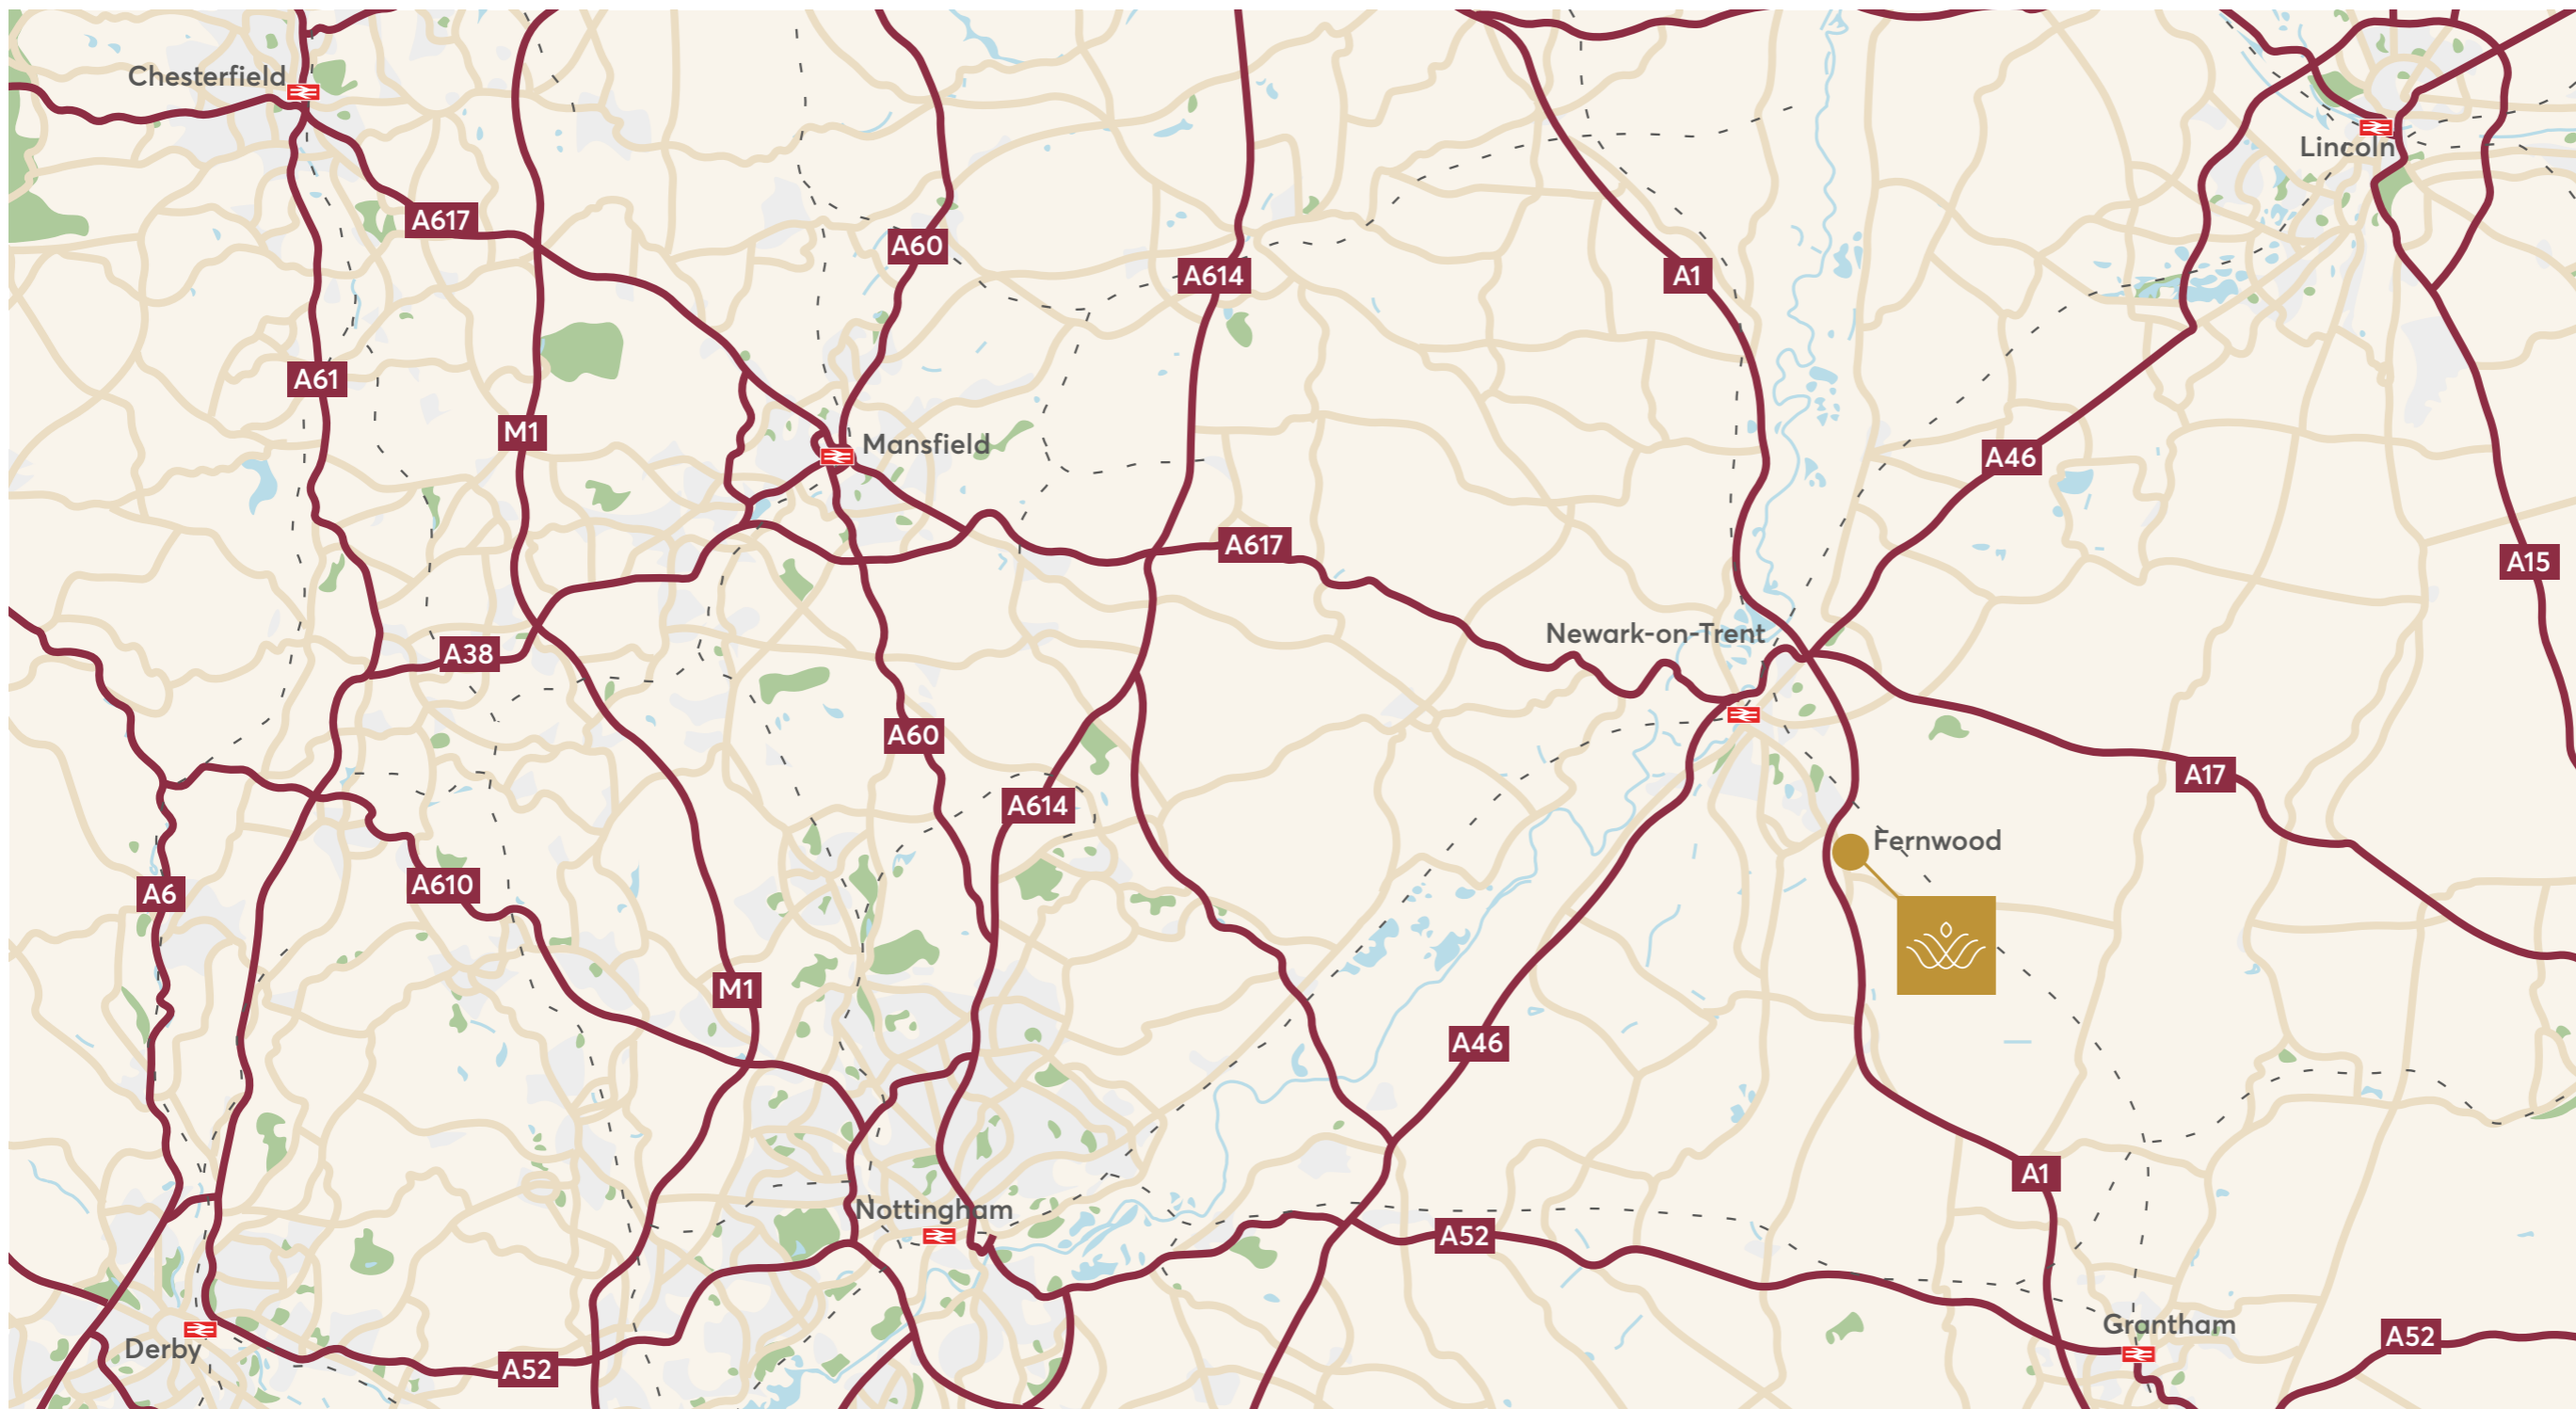

Distances represent quickest routes by road. Information from Google Maps. Information correct at time of print.



ALLISON
HOMES

07920 725 146
kings.meadow@allison-homes.com

ALLISON-HOMES.CO.UK