

15 Chalbury
34 The Avenue
Branksome Park, Poole, Dorset
BH13 6EH



15 Chalbury
34 The Avenue
Branksome Park, Poole, Dorset
BH13 6EH

Guide price £550,000

Chalbury was built by the highly regarded Whitelock Group in the much sought-after area of Branksome Park and close to the affluent Canford Cliffs Village. The award-winning golden sandy beach at Branksome Chine is no more than half a mile away, while Westbourne, with its amazing array of day to day shops, boutiques, coffee bars and brasseries is a level walk away.

Summary of Accommodation

Stunning 1329 sq ft apartment
3 double bedrooms, 2 bathrooms
Super size living/dining room
Stylish kitchen/breakfast room
Sun terrace with tree top views
Secure underground parking plus plenty of visitor parking
Gold sandy beach nearby





A lift and stairs provide access to this fabulous 4th floor 1329 sq ft apartment presented for sale in pristine condition and decorated in neutral tones throughout.

The entrance hall provides plenty of storage cupboards and the dual aspect living room offers ample space for sofas and a large dining table. Patio doors open to the balcony which overlooks the beautifully manicured and maintained gardens. The kitchen/breakfast room comes with an excellent range of integrated Miele and Siemens appliances.

There are three double bedrooms, including a lovely master suite complete with Juliette balcony, fitted wardrobes and en-suite facilities. Bedroom Two also benefits from a Juliette balcony and access to the main balcony whilst Bedroom Three also has access to the balcony. A modern family bathroom completes the accommodation.


Further benefits include gas heating, double glazing, secure parking and visitor parking.

There is no chain attached to the sale of this property and viewing is highly recommended for those who are downsizing from a house, upsizing from a smaller apartment or those looking for a luxurious lock up and leave holiday home near the sea. Pets and holiday lets are not permitted at Chalbury.

Share of Freehold - Length of Lease 999 years from 2007

Maintenance – approximately £3116 per annum (TBC)

Council tax Band F

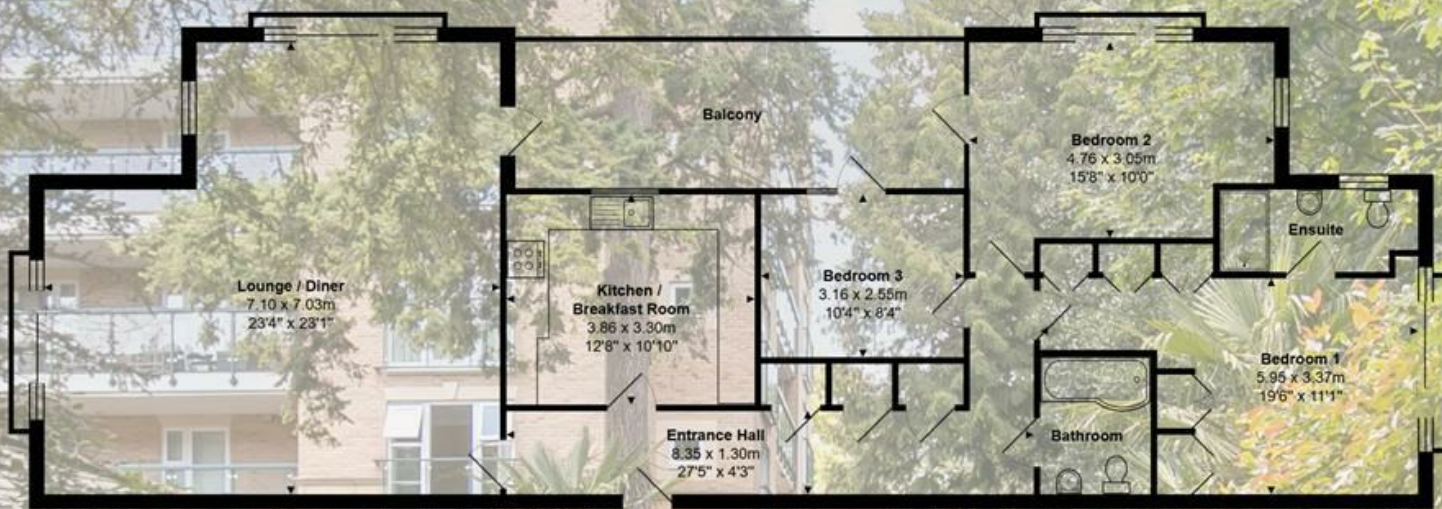

Total Area: 123.4 m² ... 1329 ft² (excluding balcony)

All measurements are approximate and for display purposes only



Lloyds Property Group

PROPERTY NAME

15 Chalbury

LOCATION

BH13 6EH

TOTAL FLOOR AREA

1329.00 sq ft

COUNCIL TAX

Band F BCP (Poole)

VIEWING ARRANGEMENTS

Telephone: +44 (0) 1202 708044

Email: enquiries@lloydspropertygroup.com

Ref: 3598

Monday - Friday 09:00 - 18:00

Saturday 09:00 - 16:00

Sunday By appointment only

Illustration for identification purposes only, measurements are approximate, not to scale