



COMPUTER GENERATED IMAGE

28 The Bishops Avenue, London, N2







GENERAL

- Gas fired, underfloor heating throughout with individual room thermostats & heat miser Wi-Fi enabled controls
- Solid concrete floors throughout
- Wood double glazed sash windows
- 10-year new home build with Advantage Warranty Provider

EXTERIOR, COMMUNAL AREAS, GROUNDS & PARKING

- Communal entrances designed with feature lighting
- Porcelain floor tile with border to ground floor & basement communal areas, carpet to stairs & other landings
- Landscaping in communal grounds
- Hard landscaping patio & pathways
- Private secure underground parking with reserved parking spaces for each apartment
- Heated ramp
- Individual storerooms for each apartment with power & lighting
- Car charging point for each apartment if required
- Private balconies to ground, first & second floor apartment
- Video entry system to all apartments

GYM

- Fitness suite with a mirrored wall – with supply of Equipment (Service Charge)

INTERIOR

- Lift to all floors with direct access to residents parking level
- Air conditioning to principal rooms including kitchen, reception room & master bedroom
- Feature coffer ceiling with LED strip light to lounge
- Fitted wardrobes/dressing areas in bedrooms 1 & 2

INTERNAL DOORS

- Oversized doors
- Multi point locking to main entrance of each apartment

LIGHTING & ELECTRICAL

- USB & USB C sockets within kitchen, master bedroom & lounge area
- LED down lights to all rooms
- Feature wall lights to master bedroom
- External lighting to selected areas i.e. balcony
- CAT6 & coax cabling to AV sockets
- Data network cabling installed adjacent to telephone locations

- Telephone connections – BT master located in AV cupboard with points to all bedrooms, lounge & kitchen
- Full TV system to provide receiving & distribution capabilities for terrestrial television (digital) FM radio, digital radio, SkyQ services are available at all TV points. All points linked to satellite dish on roof. Fibre & not copper
- Alarm System with Panic Button, Smoke, heat & carbon monoxide alarms (Hard Wired)
- Multi-room audio via discreet in-ceiling speakers to master bedroom & lounge. Wiring only for future speaker installation to all other rooms
- CCTV to selected external communal areas - front & carpark entrance - recorded for security purposes if not manned

HALLWAY CUPBOARD/UTILITY ROOM

- Miele washing machine & tumble dryer located in the utility room
- Housing hot water cylinder with shelving for linen
- Sinks to utility rooms

KITCHEN/BREAKFAST

- Kitchen with soft closing cabinetry & drawer units
- Composite stone worktop & upstand splashback - or similar if bespoke for client choice
- Stainless steel under mount sink with chrome pull out spray tap
- Waste disposal – built in bins
- Chrome Quooker hot tap system for & chilled water supplies
- Miele integrated oven
- Miele integrated combination microwave/oven
- Miele induction hob
- Elica extractor hood
- Siemens integrated fridge & freezer
- Siemens Integrated dishwasher

BATHROOM, ENSUITES & CLOAKROOM


- Contemporary bathrooms & ensembles with feature LED lighting
- Wall mounted basin with drawer vanity unit
- Walk-in wet room style showers with fixed glass screen, ceiling mounted rain shower head and handheld shower
- Feature niches with LED lighting
- Thermostatically controlled electric towel rails



The Bishops Avenue, London, N2

Approximate Area = 2041 sq ft / 189.6 sq m

For identification only - Not to scale

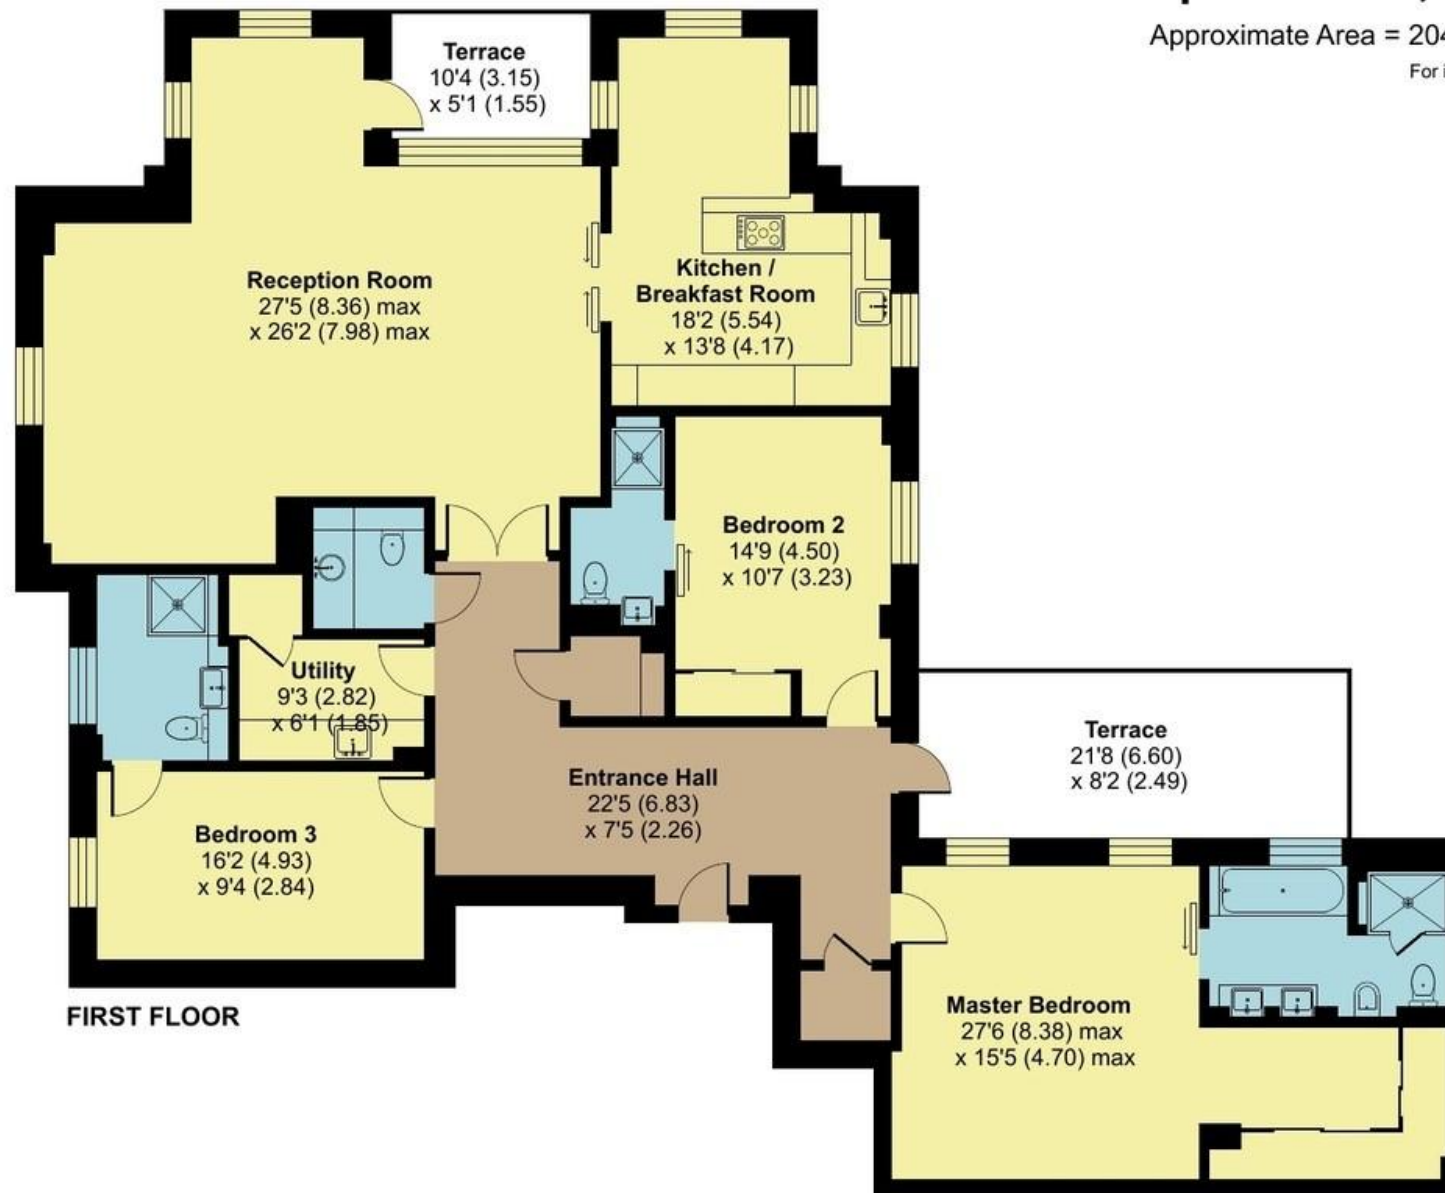

FIRST FLOOR



This floor plan was constructed using measurements provided to © nchecom 2025 by a third party.
Produced for Godfrey and Barr. REF: 1206473



28 The Bishops Avenue is a luxury newly built block which features high quality interiors, secure underground parking and a communal gym. This world renowned address is synonymous with high end homes and is superbly located approx. 0.9 miles from Kenwood, 2.1 miles from Hampstead Village and 1.8 miles from Highgate Village.

GUIDE PRICE: £2,950,000

TENURE: LEASEHOLD APPROXIMATELY 250 YEARS REMAINING

SERVICE CHARGE: APPROXIMATELY £16,289.30 PER ANNUM

GROUND RENT: PEPPERCORN

COUNCIL TAX BAND: TBC

EPC RATING: B

ARLINGTON

R E S I D E N T I A L

8 Wellington Road, St. John's Wood, London NW8 9SP
info@arlingtonresidential.com

+44 (0)20 7722 3322
arlingtonresidential.com

These particulars have been produced as a general guide for this property only and no other purpose. They are not an offer or contract. You should not rely on statements in these particulars or by word of mouth or in writing as being factually accurate about the property, its condition or its value. Neither any primary agent or joint agent has any authority to make or give any representations or warranties in relation to the property, and accordingly, any information given is entirely without responsibility on the part of the agents or lessor(s). The photographs show only certain parts of the property as they appeared at the time they were taken. Any areas, measurements and distances given are approximate only. Any reference to alterations to, or use of, any part of the property does not mean that any necessary planning, building regulations or other consent has been obtained nor have any services, equipment or facilities been tested. A lessee should satisfy themselves by inspection or otherwise. The VAT position relating to the property may change without notice. Please contact us for further information regarding the approved Client Money Protection (CMP) scheme and the property redress scheme which we are a member of.