

TO LET

MODERN OFFICE SUITES WITH CAR PARKING

Cobham House
27 Cobham Road
Ferndown Industrial Estate
Wimborne
BH21 7PE

391 sq ft / 497 sq ft / 665 sq ft

Suite 8 £10,500 plus VAT pax LET
Suite 10 £13,000 plus VAT pax
Suite 11 £ 9,000 plus VAT pax



Suite 8

Reference: SJT/2737CH

LOCATION

The property is prominently situated fronting Cobham Road, the arterial road running through the Ferndown Industrial Estate with direct access onto the A31.

The A31 provides dual carriageway access to the M27/ motorway network beyond and A338 in the east and single carriageway access to Wimborne and the A35 in the west.

DESCRIPTION

Cobham House is a detached 3 storey office building benefiting from modern clad elevations and double glazed windows providing open plan office suites. Features include:

- * Suspended ceilings with integral lighting
- * Carpeting
- * Heating / cooling cassettes
- * Teapoint and WC within each suite
- * Door entry system
- * Electric sub meter
- * Allocated car parking

TENURE

The suites are available to let on effectively new full repairing and insuring leases for a term to be agreed incorporating upward only open market rent reviews. Occupation can be granted within 48 hours (subject to terms).

The rents quoted are exclusive of business rates, VAT, service charge, insurance premium and all other outgoing.

ACCOMMODATION & RENT

Suite 8 – 497 sq ft, First Floor **NOW LET**

Rent - **£10,500** per annum exclusive of VAT and all outgoing
 Service charge – £240+ VAT per quarter
 Parking - 2 allocated car parking space
 Rateable value – tbc

Suite 10 – 665 sq ft, Second Floor

Rent - **£13,000** per annum exclusive of VAT and all outgoing
 Service charge – £320 + VAT per quarter
 Parking - 3 allocated car parking spaces
 Rateable value – £4,900 (from 1 April 23 to present)

Suite 11 – 391 sq ft, Second Floor

Rent - **£9,000** per annum exclusive of VAT and all outgoing
 Service charge – £190 + VAT per quarter
 Parking - 2 allocated car parking space
 Rateable value – £3,150 (from 1 April 23 to present)

ENERGY PERFORMANCE CERTIFICATE

Suite 8 - Band C (58)
 Suite 10 – Awaiting report
 Suite 11 - Band B (40)

The full EPC and recommendations report are available on request.



LEGAL COSTS

Each party is to be responsible for their own legal costs incurred in the transaction.

ANTI MONEY LAUNDERING REGULATION

We will need to verify the identity of prospective purchasers and tenants for AML purposes prior to issue of any memorandum of agreed terms. Further details will be provided.

THESE DETAILS ARE SET OUT AS A GENERAL OUTLINE FOR GUIDANCE PURPOSES AND DO NOT FORM PART OF AN OFFER OR A CONTRACT. IT IS ESSENTIAL THAT APPLICANTS MAKE THEIR OWN ENQUIRIES REGARDING THE CONDITION OF THE PROPERTY, PLANNING PERMISSION, BUILDING CONTROL, UTILITIES SUPPLIES AND RATES LIABILITY. QUOTED RENTS AND PRICES EXCLUDE VAT (WHERE APPLICABLE). WE HAVE NOT UNDERTAKEN A BUILDING SURVEY NOR TESTED ANY EQUIPMENT, FIXTURES & FITTINGS OR SERVICES SO WE CANNOT VERIFY THAT THEY ARE IN WORKING ORDER AND HAVE APPROPRIATE STATUTORY CONSENTS. INTERESTED PARTIES SHOULD SEEK VERIFICATION VIA THEIR SOLICITOR OR SURVEYOR. SUBJECT TO CONTRACT.

VIEWING AND FURTHER INFORMATION

Strictly by appointment through the Joint Sole Agents:-



Steven Tomkins
stevet@nettsawyer.co.uk
01202 550246

CODE FOR LEASING BUSINESS PREMISES


The Code strongly recommends you seek professional advice from a surveyor or solicitor before agreeing or signing a business tenancy/lease agreement.

The Code can be viewed [HERE](#)



THESE DETAILS ARE SET OUT AS A GENERAL OUTLINE FOR GUIDANCE PURPOSES AND DO NOT FORM PART OF AN OFFER OR A CONTRACT. IT IS ESSENTIAL THAT APPLICANTS MAKE THEIR OWN ENQUIRIES REGARDING THE CONDITION OF THE PROPERTY, PLANNING PERMISSION, BUILDING CONTROL, UTILITIES SUPPLIES AND RATES LIABILITY. QUOTED RENTS AND PRICES EXCLUDE VAT (WHERE APPLICABLE). WE HAVE NOT UNDERTAKEN A BUILDING SURVEY NOR TESTED ANY EQUIPMENT, FIXTURES & FITTINGS OR SERVICES SO WE CANNOT VERIFY THAT THEY ARE IN WORKING ORDER AND HAVE APPROPRIATE STATUTORY CONSENTS. INTERESTED PARTIES SHOULD SEEK VERIFICATION VIA THEIR SOLICITOR OR SURVEYOR. SUBJECT TO CONTRACT.


First floor plan

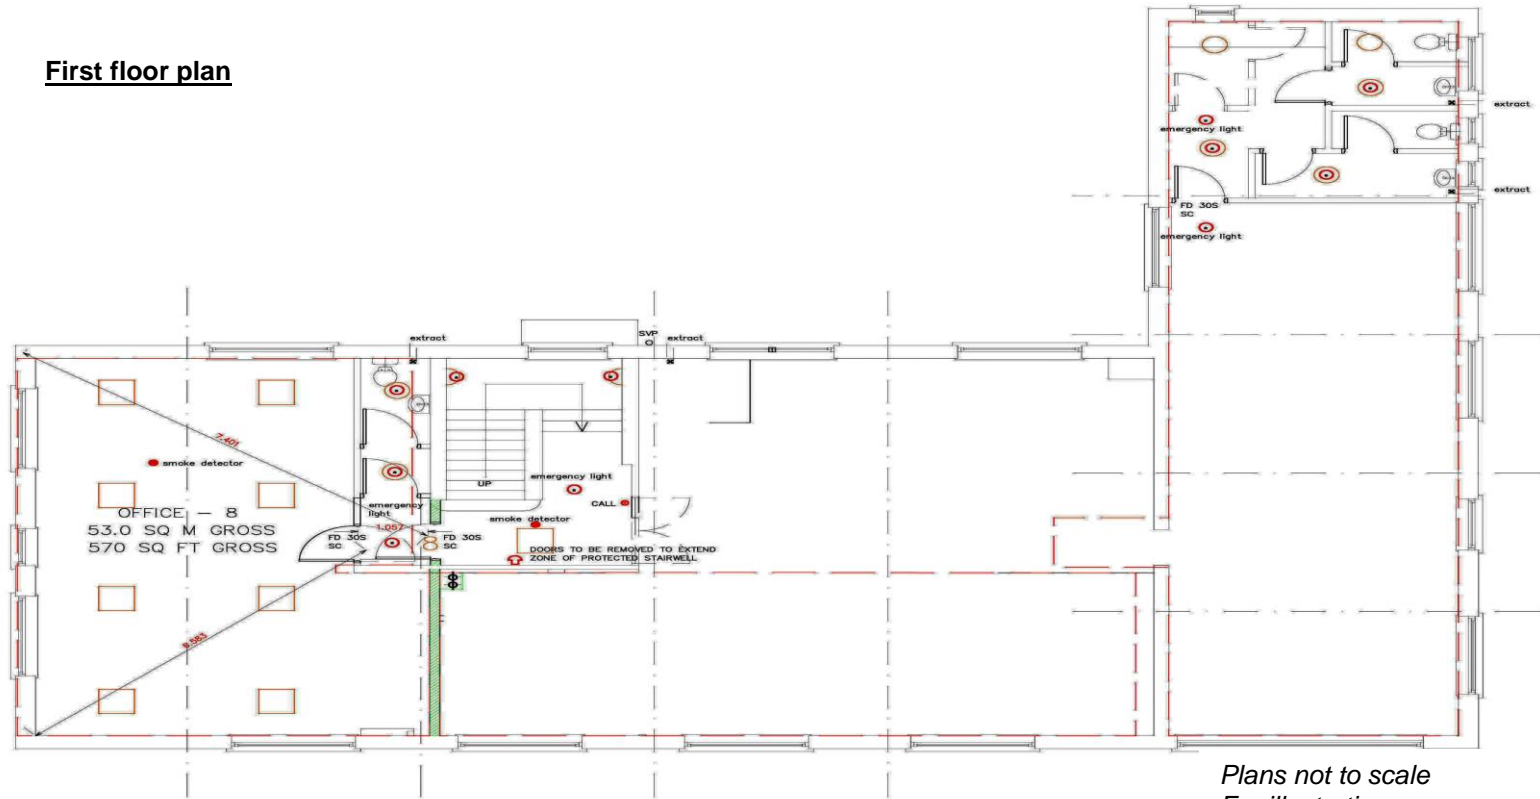

*Plans not to scale
For illustration purposes only*

THESE DETAILS ARE SET OUT AS A GENERAL OUTLINE FOR GUIDANCE PURPOSES AND DO NOT FORM PART OF AN OFFER OR A CONTRACT. IT IS ESSENTIAL THAT APPLICANTS MAKE THEIR OWN ENQUIRIES REGARDING THE CONDITION OF THE PROPERTY, PLANNING PERMISSION, BUILDING CONTROL, UTILITIES SUPPLIES AND RATES LIABILITY. QUOTED RENTS AND PRICES EXCLUDE VAT (WHERE APPLICABLE). WE HAVE NOT UNDERTAKEN A BUILDING SURVEY NOR TESTED ANY EQUIPMENT, FIXTURES & FITTINGS OR SERVICES SO WE CANNOT VERIFY THAT THEY ARE IN WORKING ORDER AND HAVE APPROPRIATE STATUTORY CONSENTS. INTERESTED PARTIES SHOULD SEEK VERIFICATION VIA THEIR SOLICITOR OR SURVEYOR. SUBJECT TO CONTRACT.

Second floor plan

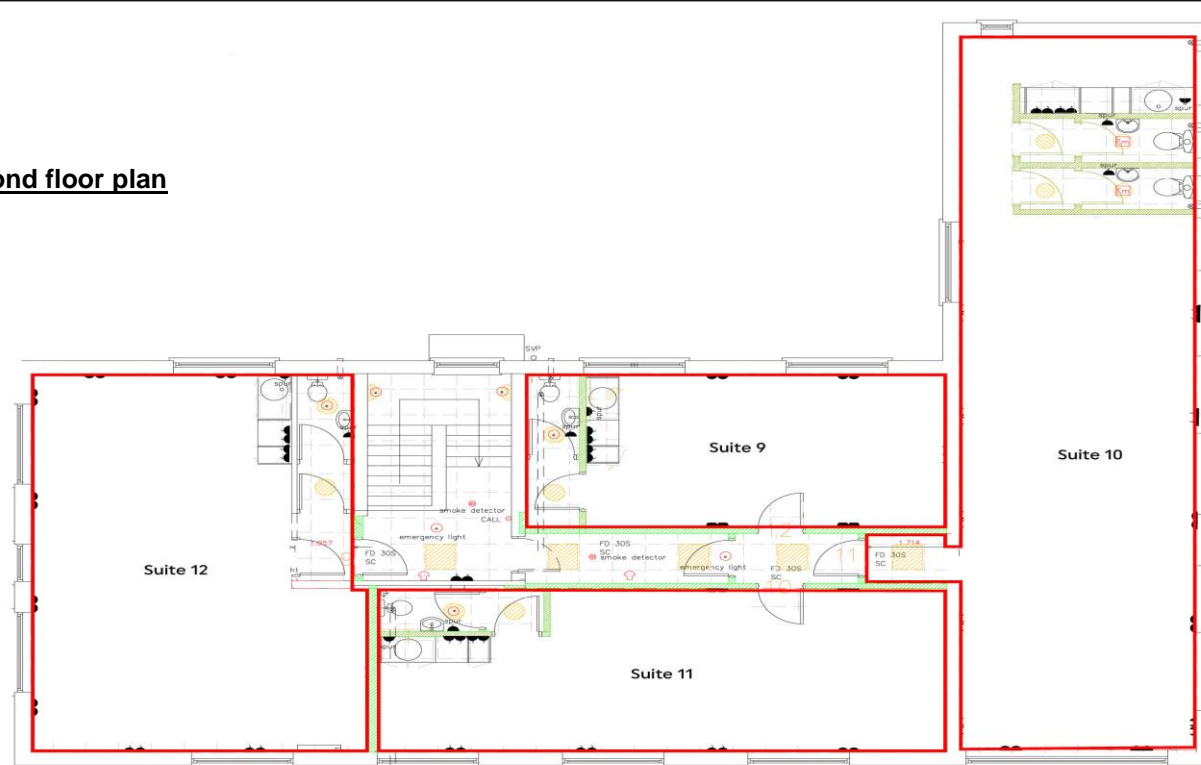

*Plans not to scale
For illustration purposes only*

THESE DETAILS ARE SET OUT AS A GENERAL OUTLINE FOR GUIDANCE PURPOSES AND DO NOT FORM PART OF AN OFFER OR A CONTRACT. IT IS ESSENTIAL THAT APPLICANTS MAKE THEIR OWN ENQUIRIES REGARDING THE CONDITION OF THE PROPERTY, PLANNING PERMISSION, BUILDING CONTROL, UTILITIES SUPPLIES AND RATES LIABILITY. QUOTED RENTS AND PRICES EXCLUDE VAT (WHERE APPLICABLE). WE HAVE NOT UNDERTAKEN A BUILDING SURVEY NOR TESTED ANY EQUIPMENT, FIXTURES & FITTINGS OR SERVICES SO WE CANNOT VERIFY THAT THEY ARE IN WORKING ORDER AND HAVE APPROPRIATE STATUTORY CONSENTS. INTERESTED PARTIES SHOULD SEEK VERIFICATION VIA THEIR SOLICITOR OR SURVEYOR. SUBJECT TO CONTRACT.