



HUNTERS®
HERE TO GET *you* THERE



2



1



HUNTERS®
HERE TO GET *you* THERE

Fortune Green Road, West Hampstead, London, NW6

Asking Price £725,000



A beautifully presented two-bedroom first floor apartment in this charming period conversion, ideally situated in the heart of West Hampstead, spanning over 950 sq.ft of internal living space.

The property features a bright and spacious reception room with the original Victorian fireplace and large South-facing bay window, a double primary bedroom, an additional second bedroom, a well-appointed fitted kitchen equipped with a full range of appliances, and a fully tiled bathroom with shower and WC.

The property is sold chain free with a share of the freehold.


Perfectly located close to the excellent shops, cafes, and transport links of West Hampstead, this lovely home offers comfort, character, and convenience in equal measure.

223 West End Lane, West Hampstead, London, NW6 1XJ | 0207 431 4777

westhampsteadsales@hunters.com | www.hunters.com





This Hunters business is independently owned and operated by Starside Estates Limited | Registered Address: 29 Oakwood Park Road, London, N14 6QB | Registered Number: 6741529 England and Wales | VAT No: 943 9575 77 with the written consent of Hunters Franchising Limited.

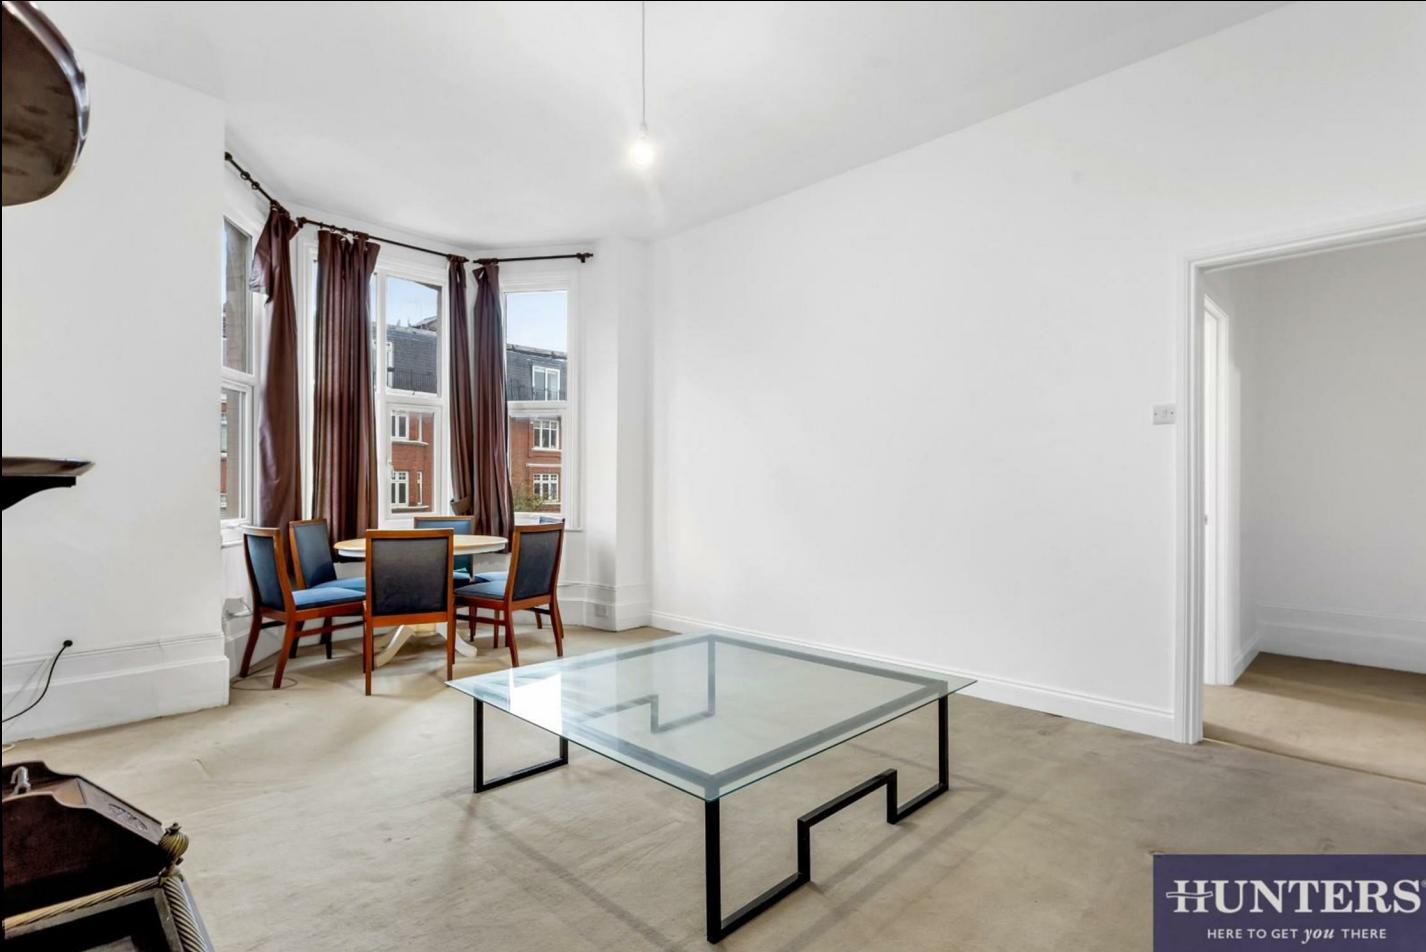


KEY FEATURES

- Two Bedroom First Floor Apartment
- Over 950 sq.ft of internal living space
- Opposite Fortune Green Park
 - Sold chain-free
 - Period features
- Close proximity to West Hampstead amenities and transport links



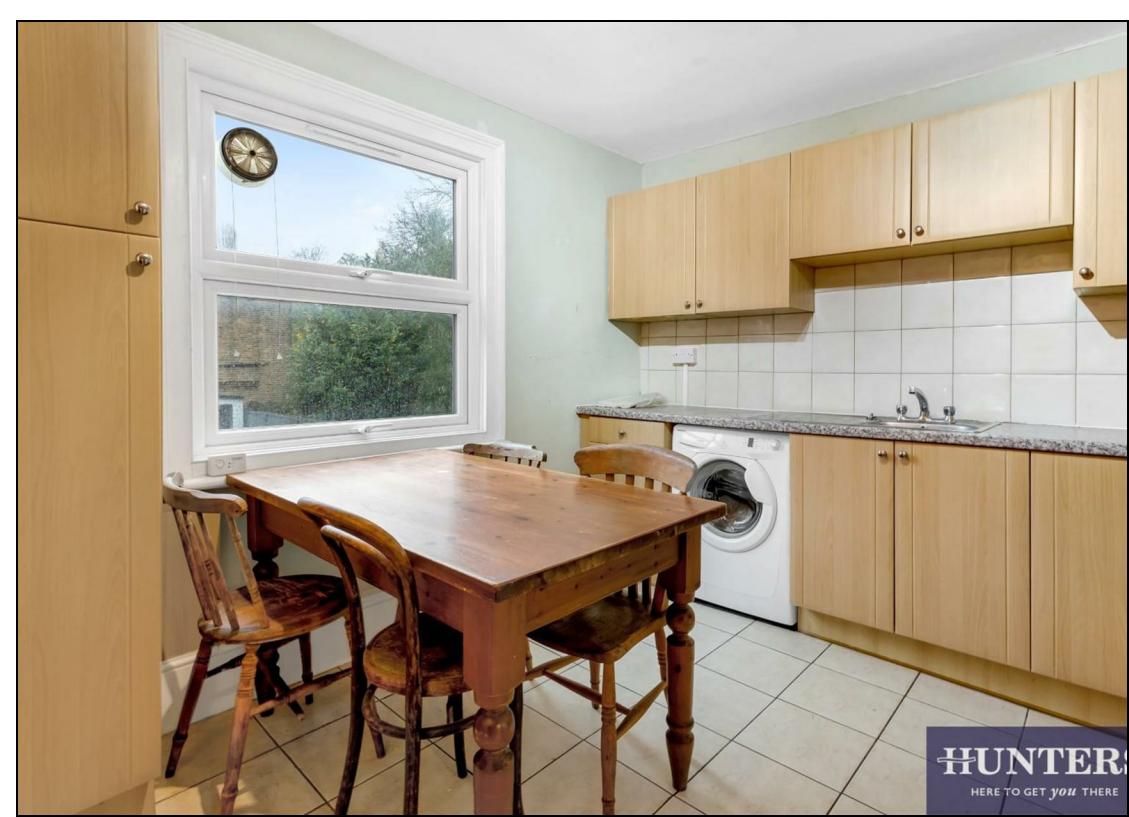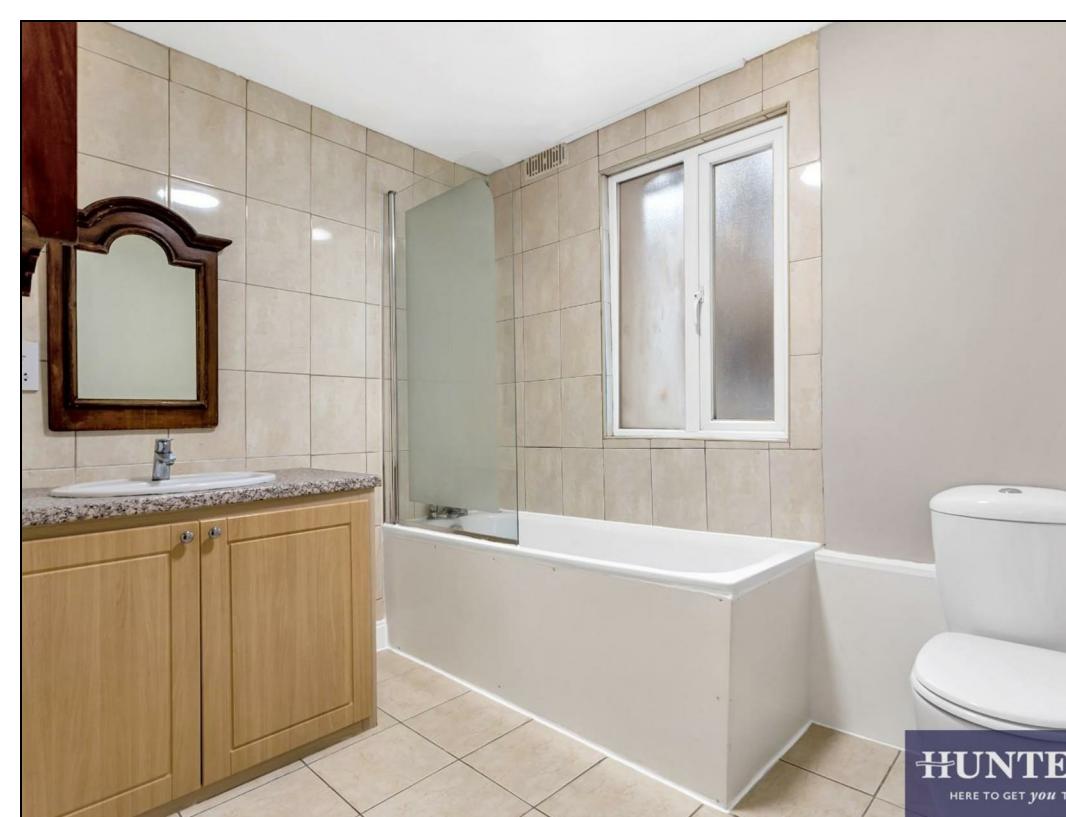

FIRST FLOOR
950 sq.ft. (88.3 sq.m.) approx.

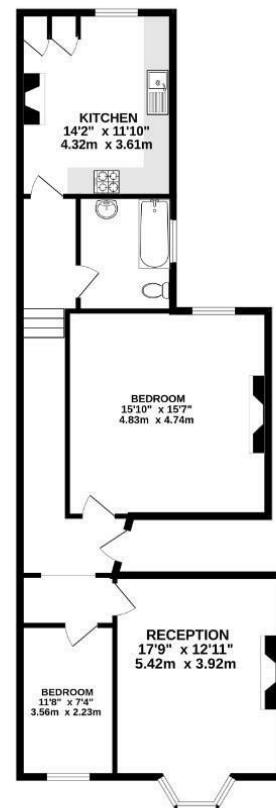


KITCHEN
14'2" x 11'10"
4.32m x 3.61m

BEDROOM
15'10" x 15'7"
4.83m x 4.74m

RECEPTION
17'9" x 12'11"
5.42m x 3.92m

BEDROOM
11'8" x 7'4"
3.56m x 2.23m

TOTAL FLOOR AREA: 950 sq.ft. (88.3 sq.m.) approx.
Whilst every attempt has been made to ensure the accuracy of the floorplan contained here, measurements of doors, windows, rooms and any other items are approximate and no responsibility is taken for any error, omission or inaccuracy. The floorplan is for guidance only and is not to scale. It is intended for the use of any prospective purchaser. The services, systems and appliances shown have not been tested and no guarantee as to their operability or efficiency can be given.
Measured November 2002

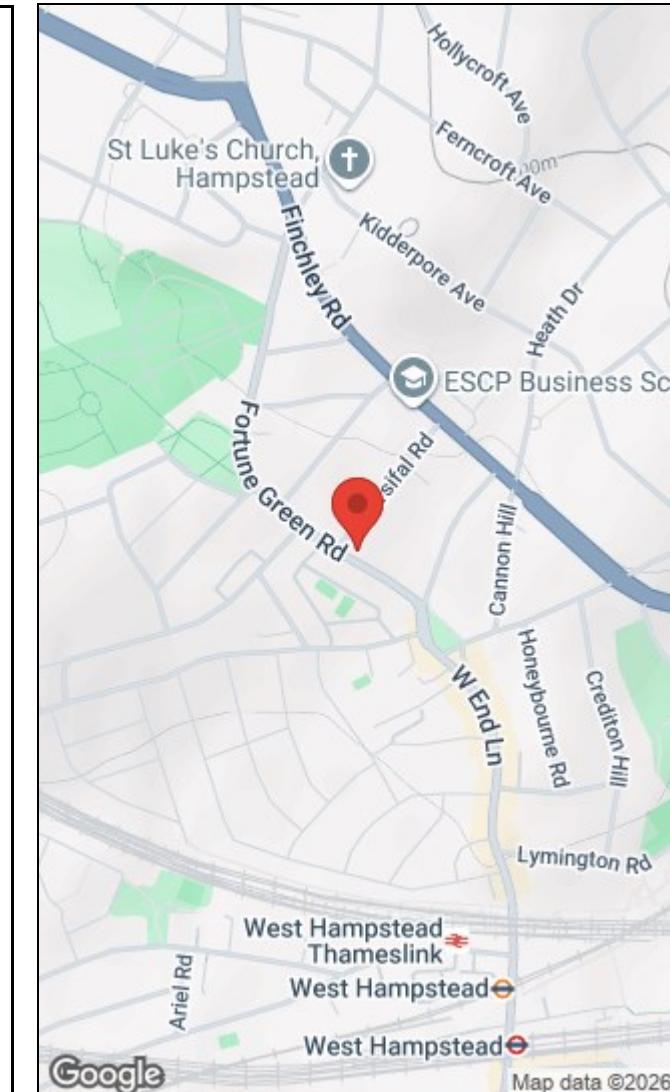

Google

Map data ©2026

Energy Efficiency Rating		Environmental Impact (CO ₂) Rating	
		Current	Potential
Very energy efficient - lower running costs (92 plus)	A		
(81-91)	B		
(69-80)	C	75	76
(55-68)	D		
(39-54)	E		
(21-38)	F		
(1-20)	G		
Not energy efficient - higher running costs		Not environmentally friendly - higher CO ₂ emissions	
England & Wales	EU Directive 2002/91/EC	EU Directive 2002/91/EC	EU Directive 2002/91/EC

223 West End Lane, West Hampstead, London, NW6 1XJ | 0207 431 4777
westhampsteadsales@hunters.com | www.hunters.com



This Hunters business is independently owned and operated by Starside Estates Limited | Registered Address: 29 Oakwood Park Road, London, N14 6QB | Registered Number: 6741529 England and Wales | VAT No: 943 9575 77 with the written consent of Hunters Franchising Limited.