


LAND SOUTH OF 1 PARKLANDS PLACE, FORESTMILL FK10 3QG

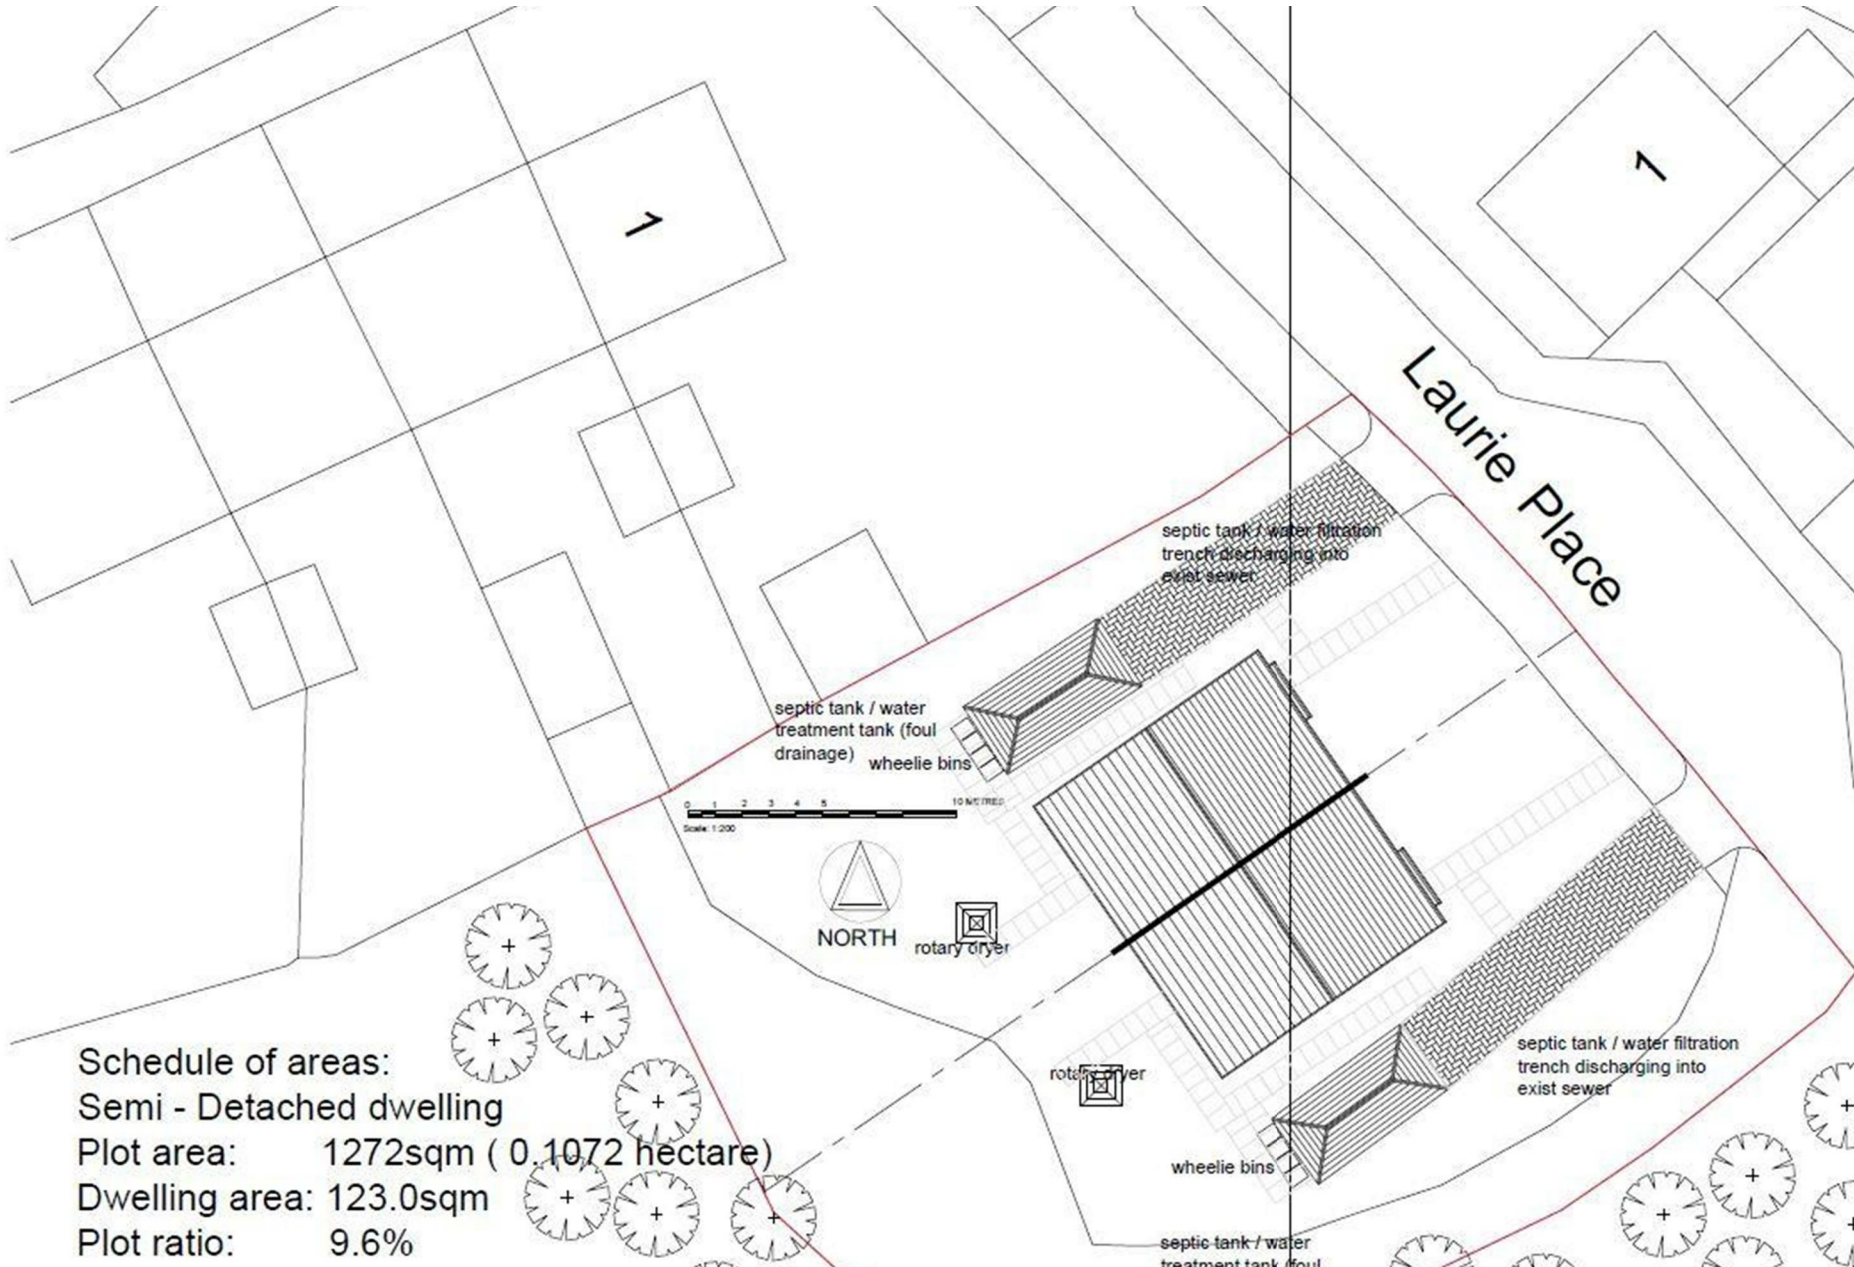

Notes

1. Do not scale from drawings.
2. All dimensions to be checked on site prior to ordering materials.
3. Drawings should be read in conjunction with all structural and services engineer drawings and specifications.

REVISIONS

A July 23 Tree location on boundary amended and drainage proposals indicated

Architectural Services and Design
40 Polmont Park, Polmont
Falkirk FK2 0XT
email: arch.services.design@gmail.com

PROJECT
Proposed dwelling on land south of Parklands Place
Laurie Place
Fife FK10 3QG

DRAWING TITLE
Proposed Site Plan


Schedule of areas:

Semi - Detached dwelling

Plot area: 1272sqm (0.1072 hectare)

Dwelling area: 123.0sqm

Plot ratio: 9.6%

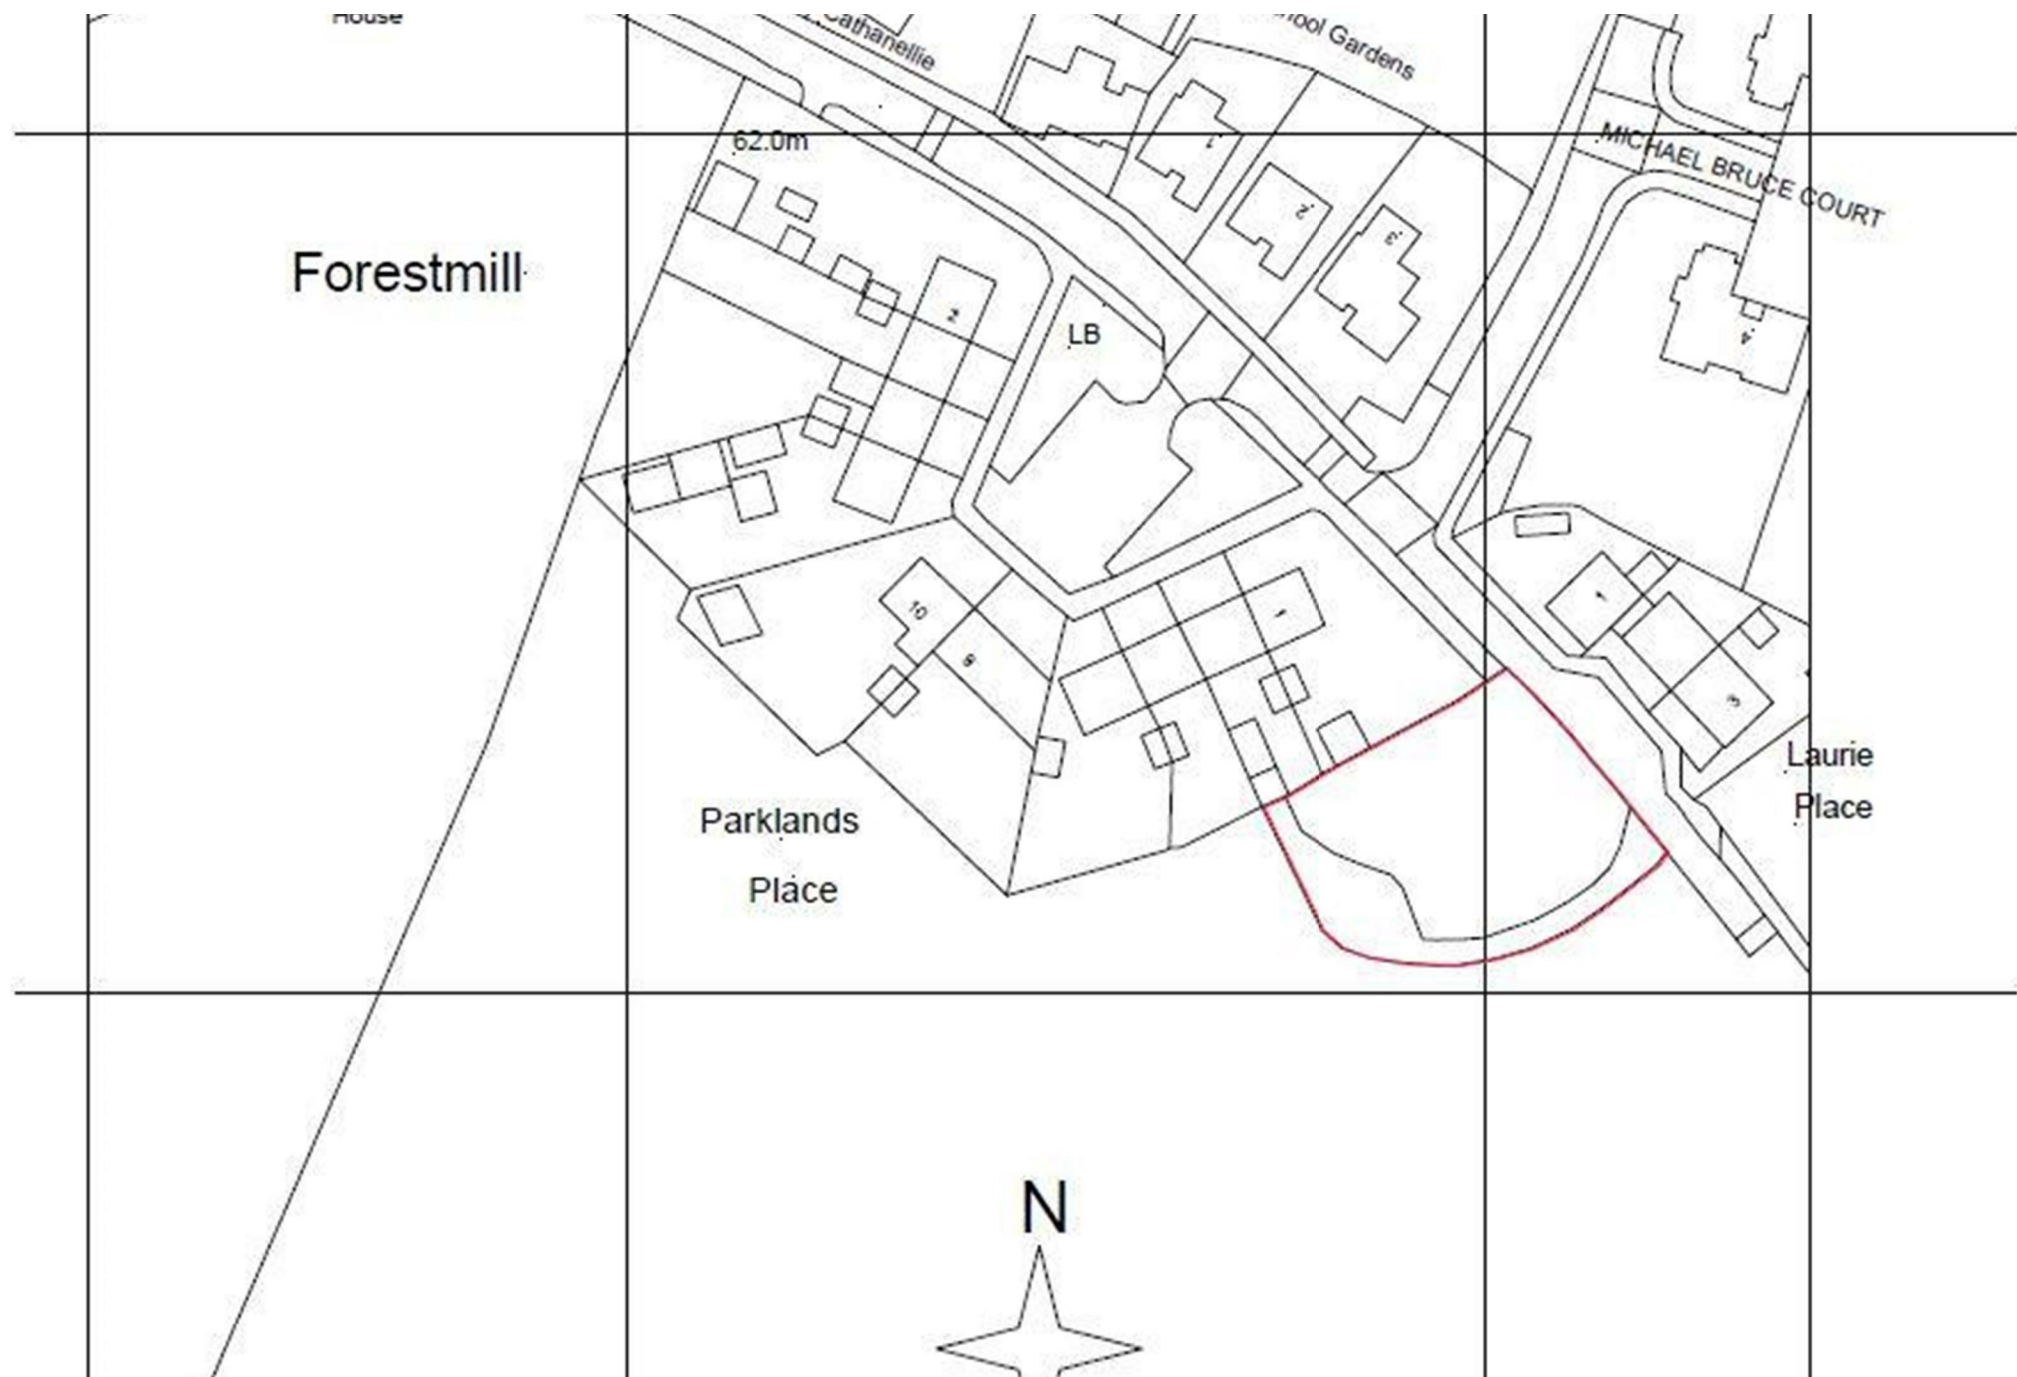

LAND SOUTH OF 1 PARKLANDS PLACE

FORESTMILL, FK10 3QG

PROPERTY FEATURES

- Exciting development opportunity in Forestmill
- Planning Permission in Principle granted for maximum 2 dwellings
- Plot extending to 1272sqm
- Planning Application Reference 23/00155/PPP
- Early enquiry advised

Harper & Stone are delighted to present to the market a substantial plot in Forestmill with Planning Permission in Principle for a maximum of two dwellings. Full details of the planning application can be found on the Clackmannanshire Council Planning Portal with the following Application Reference: 23/00155/PPP.

The site plan and location plan are included for the perusal of prospective buyers. According to the site plan, the plot extends to 1272sqm and the footprint of the dwelling may extend to 123sqm (if a 2-storey dwelling, 246sqm).

The following information is taken directly from the Report of Handling from Clackmannanshire Council:

'The application site comprises approximately 0.1 hectares of vacant brownfield land, formerly used as an operations yard by the Forestry Authority at the west side of Laurie Place, Forestmill south of Parklands Place. The site lies in the countryside at the Forestmill village edge, adjacent to woodland.

The site has an existing vehicular access and access track. Ground coverage comprises unkept vegetation and rough concrete hard surface. The site slopes slightly upwards away from the public road at Laurie Place, levelling out towards the rear. There are existing bushes at the site frontage with Laurie Place. There is one tree at the site. This tree is not protected by a Tree

LAND SOUTH OF 1 PARKLANDS PLACE

Preservation Order and has little value in terms of amenity.

This application proposes developing the site for residential purposes. The application includes a plan indicating that the site could accommodate two semidetached dwellings. This plan is considered for indicative purposes only and would not constitute an approved layout plan.'

Viewings are strictly by appointment only via Harper & Stone.

What3Words Navigation: [nanny.nearing.gain](https://www.what3words.com/nanny.nearing.gain)

Council Tax Band TBC

EER Band TBC

Sewage: Septic tank required

Forestmill is set within the rolling countryside of Clackmannanshire straddling the Black Devon River and a few hundred yards from the A977 road which links Kincardine with

Kinross. Forestmill lies a few miles from Dollar (3.5m) and Clackmannan (5.5m), with Alloa (6m) providing more extensive shopping, leisure and sporting facilities. Hundreds of acres of forestry commission owned woodland walks, trails and paths including Gartmorn Dam Country Park sit right at the doorstep of the house. There are also a variety of activities available locally including equestrian centres and trails, golf at Kincardine, Muckhart, Alva and Gleneagles (15m), walking and mountain biking. Schooling for all ages is also to hand with primary schools at Blairingone, Muckhart and Dollar and secondary schooling at Dunfermline High, Lornhill, Alva or Dollar Academy.

For the commuter there is good access to the motorway network via the new Kincardine Bridge. The train system at Clackmannan or Polmont also connects to many areas of commerce within the central belt. For those needing to commute further afield both Glasgow and Edinburgh International Airports can easily be reached in well under 1

hour.

IMPORTANT NOTE TO PURCHASERS: We endeavour to make our sales particulars accurate and reliable, however, they do not constitute or form part of an offer or any contract and none is to be relied upon as statements of representation or fact. Any services, systems and appliances listed in this specification have not been tested by us and no guarantee as to their operating ability or efficiency is given. All measurements have been taken as a guide to prospective buyers only and are not precise. If you require clarification or further information on any points, please contact us, especially if you are traveling some distance to view. Fixtures and fittings other than those mentioned are to be agreed with the seller.

