


CONTRACTORS MUST CHECK ALL DIMENSIONS ON SITE.
 ONLY FIGURED DIMENSIONS ARE TO BE WORKED FROM.
 DISCREPANCIES MUST BE REPORTED TO THE ARCHITECT
 BEFORE PROCEEDING
 © THIS DRAWING IS COPYRIGHT.

NOTES

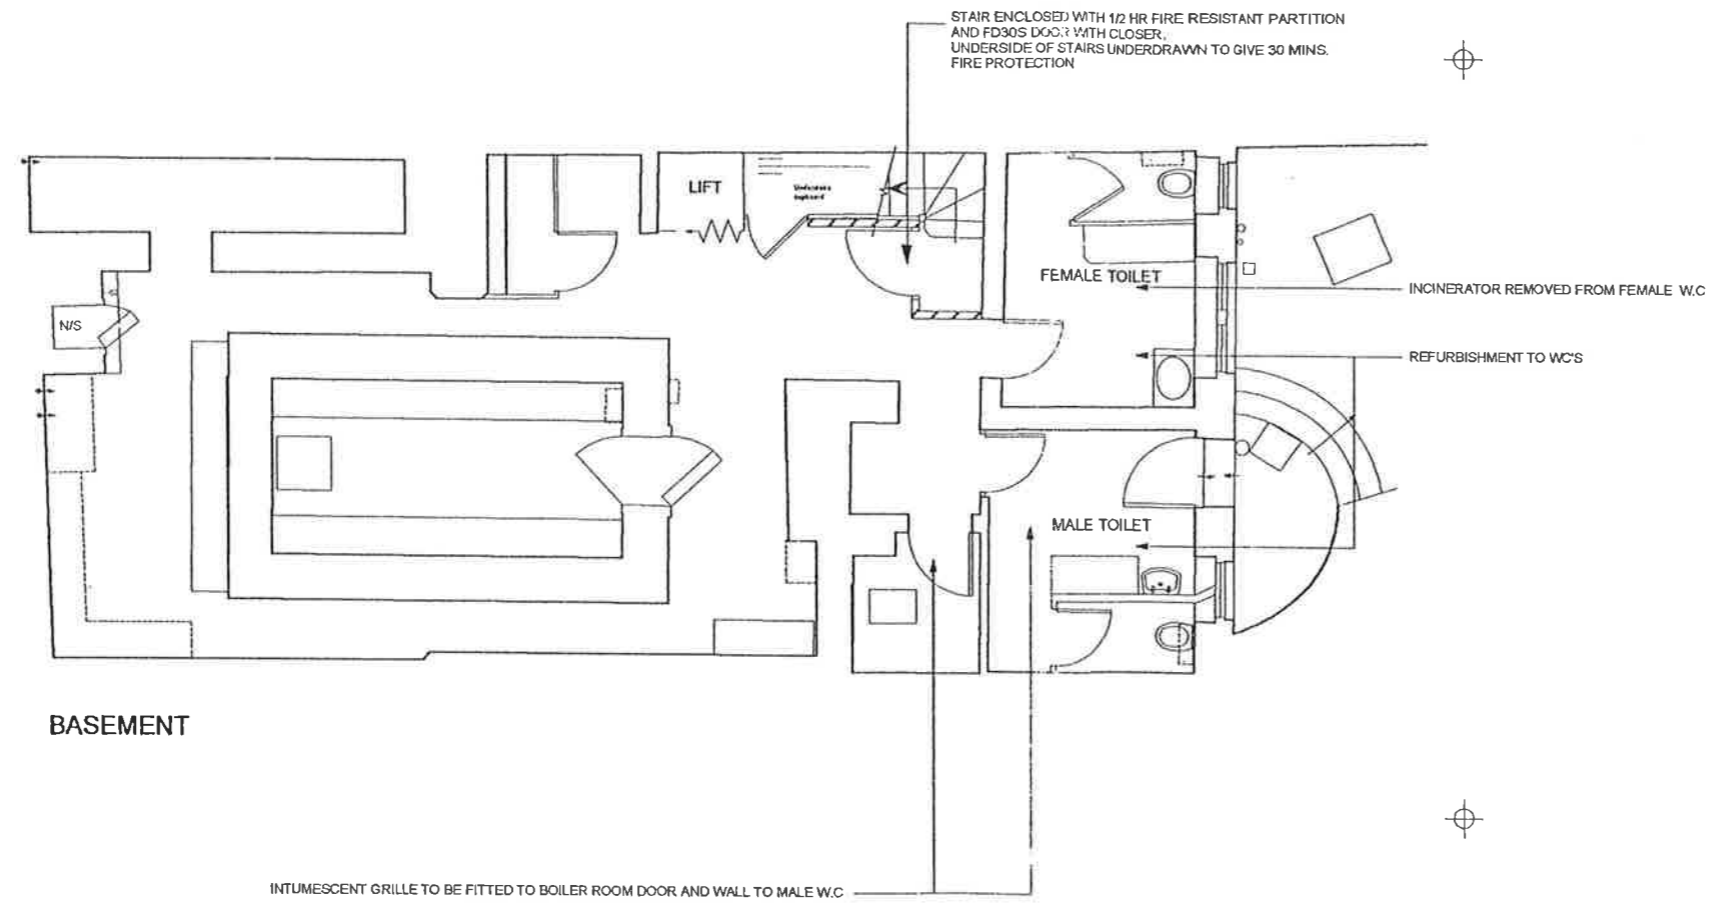

REVISION	DRN BY	DATE
A. NOTES ADDED.	IMF	28/05/03




CLIENT
 Projects & Services
 Group Property
 HSBC Holdings plc
 PROJECT
 HSBC PORTSMOUTH NDP

DRAWING
 HSBC RYDE - 4348
 PROPOSED BASEMENT

SCALE 1:100 @ A3
 1:50 @ A1


DATE APRIL 03
 DRAWING No. 03/08/17/C/13(A)
 DRAWN BY IMF
 CHECKED BY

A & Q PARTNERSHIP (LONDON) LTD
 1A SOUTH TERRACE, SOUTH ST., DORCHESTER DT1 1DE
 Tel: 01305 267120 Fax: 01305 267125 E-mail: dorchester@aqp.co.uk
 ARCHITECTS QUANTITY SURVEYORS BUILDING SURVEYORS

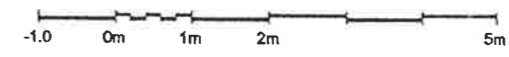


CONTRACTORS MUST CHECK ALL DIMENSIONS ON SITE.
 ONLY FIGURED DIMENSIONS ARE TO BE WORKED FROM.
 DISCREPANCIES MUST BE REPORTED TO THE ARCHITECT
 BEFORE PROCEEDING
 © THIS DRAWING IS COPYRIGHT.

NOTES

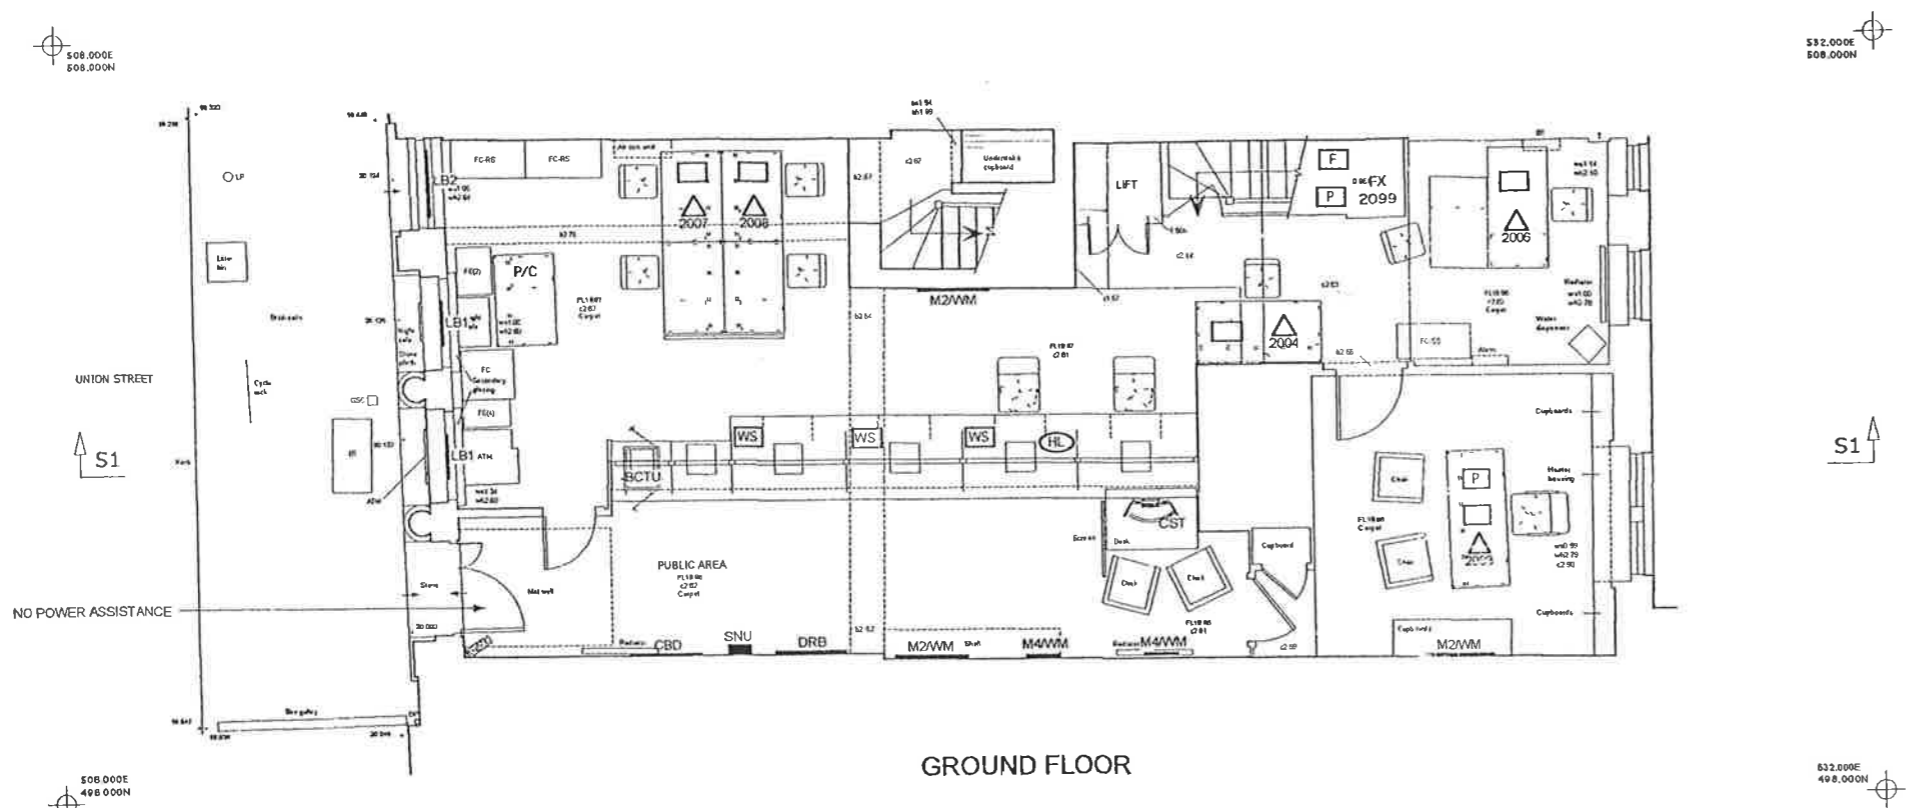

GROUND FLOOR

- KEY TO I.T. & SECURITY ITEMS
- PC screen and keyboard
 - PC counter workstation
 - PC printer
 - PC fileserver
 - NAC Network access controller
 - Telephone
 - PC/PS2 outlet socket
 - FX Fax Machine
 - P/C Photocopier
 - Stills camera
 - Video camera
 - Speech Enhancement
 - Hearing Loop

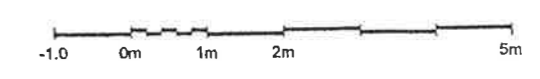

REVISION	DRN BY	DATE

A&Q
 PARTNERSHIP

CLIENT
 Projects & Services
 Group Property
 HSBC Holdings plc
 PROJECT

HSBC PORTSMOUTH NDP












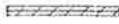




 
 







 



DRAWING
 HSBC RYDE - 4348
 EXISTING GROUND FLOOR

SCALE 1:100 @ A3
 1:50 @ A1

DATE APRIL 03
 DRAWING No. 03/08/17/C/02
 DRAWN BY IMF
 CHECKED BY

A & Q PARTNERSHIP (LONDON) LTD
 1A SOUTH TERRACE, SOUTH ST., DORCHESTER DT1 1DE
 Tel: 01305 267120 Fax: 01305 267125 E-mail: dorchester@a&q.co.uk
 ARCHITECTS QUANTITY SURVEYORS BUILDING SURVEYORS

KEY TO SECURITY ITEMS

 
- High Security Partition (Steel to 3.5m, Mesh to Soffit) 
- Secure partition (mesh to full height, maximum 3.5m) 
- Moning Entry 
- Electromagnetic Lock 
- Electromagnetic Lock With Card Reader 
- Electromagnetic Lock With Digital Keypad & Card Reader 
- Electromagnetic Lock With Digital Keypad & Card Reader & Breakglass For Emergency Customer Exit 
- Electromagnetic Lock With Card Reader On Both Sides Of Door & Break Glass Override Or Secure Exit 
- Revere Door (new) 
- Revere Door (existing) 
- Fire Exit 
- 44mm Solid Core Door (new) 
- 44mm Solid Core Door (existing) 
- 4 Point Fire Exit Lock 
- Ironmongery Set Number 
- Interlock Connection Between Lobby Door Locks 
- Electromagnetic Lock With Cardswipe 
- Workfield Security Door 
- Tills/Partitions with height extension screen, Open above 
- Standard tills with secure line above to close to structural soffit 
- Retained Digital Keypad (where Europlex not used)
 - Digital Keypad 
 - Retained Solenoid Lock 
 - New Solenoid Lock 
- Security Alarm Panel 
- CCTV Digital Recording Equipment (Digital Imaging Management & Storage) 
- 11.3mm Anil-bonded Glazing 
- 20mm RS Glazing 
- 30mm RS Glazing 
- Guard Bars 

CONTRACTORS MUST CHECK ALL DIMENSIONS ON SITE. ONLY FIGURED DIMENSIONS ARE TO BE WORKED FROM. DISCREPANCIES MUST BE REPORTED TO THE ARCHITECT BEFORE PROCEEDING. © THIS DRAWING IS COPYRIGHT.

NOTES

NOTE:
EMERGENCY LIGHTING TO BE PROVIDED TO ALL FLOORS
PROVIDE QUICK RELEASE LOCK TO YARD GATE
EXTERNAL STONEMWORK TO BE CLEANED

DOORS TO CORRIDOR TO BE REPLACED WITH FD30S

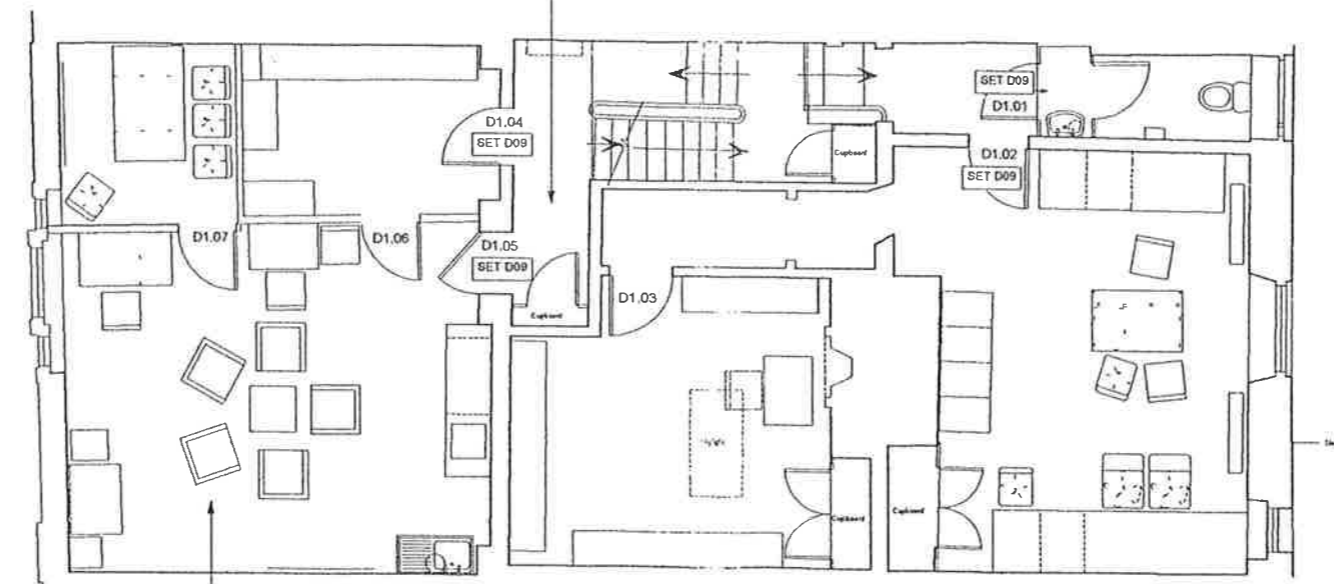


FIRST FLOOR

STAFF ROOM REFURBISHMENT WITH NEW LIGHTING

KEY TO LT. & SECURITY ITEMS

-  PC screen and keyboard
-  PC counter workstation
-  PC printer
-  PC fileserver
- NAC Network access controller
-  Telephone
-  PC/PS2 outlet socket
- FX Fax Machine
- P/C Photocopier
-  Still camera
-  Video camera
-  Speech Enhancement
-  Hearing Loop

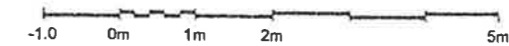

REVISION	DRN BY	DATE
A. SECURITY ADDED.	IMF	25/06/03



CLIENT
Projects & Services
Group Property
HSBC Holdings plc
PROJECT

HSBC PORTSMOUTH NDP

DRAWING
HSBC RYDE - 4348
PROPOSED FIRST FLOOR

SCALE 1:100 @ A3 DATE MAY 03
1:50 @ A1

DRAWING No. 03/08/17/C/14(A) DRAWN BY IMF
CHECKED BY

A & Q PARTNERSHIP (LONDON) LTD
1A SOUTH TERRACE, SOUTH ST., DORCHESTER DT1 1DE
Tel: 01305 267120 Fax: 01305 267125 E-mail: dorchester@aqq.co.uk
ARCHITECTS QUANTITY SURVEYORS BUILDING SURVEYORS