



CITY PLANNING
14 FEB 2005
DEPARTMENT

APPROVED
DATE: 3 MAR 2003


6

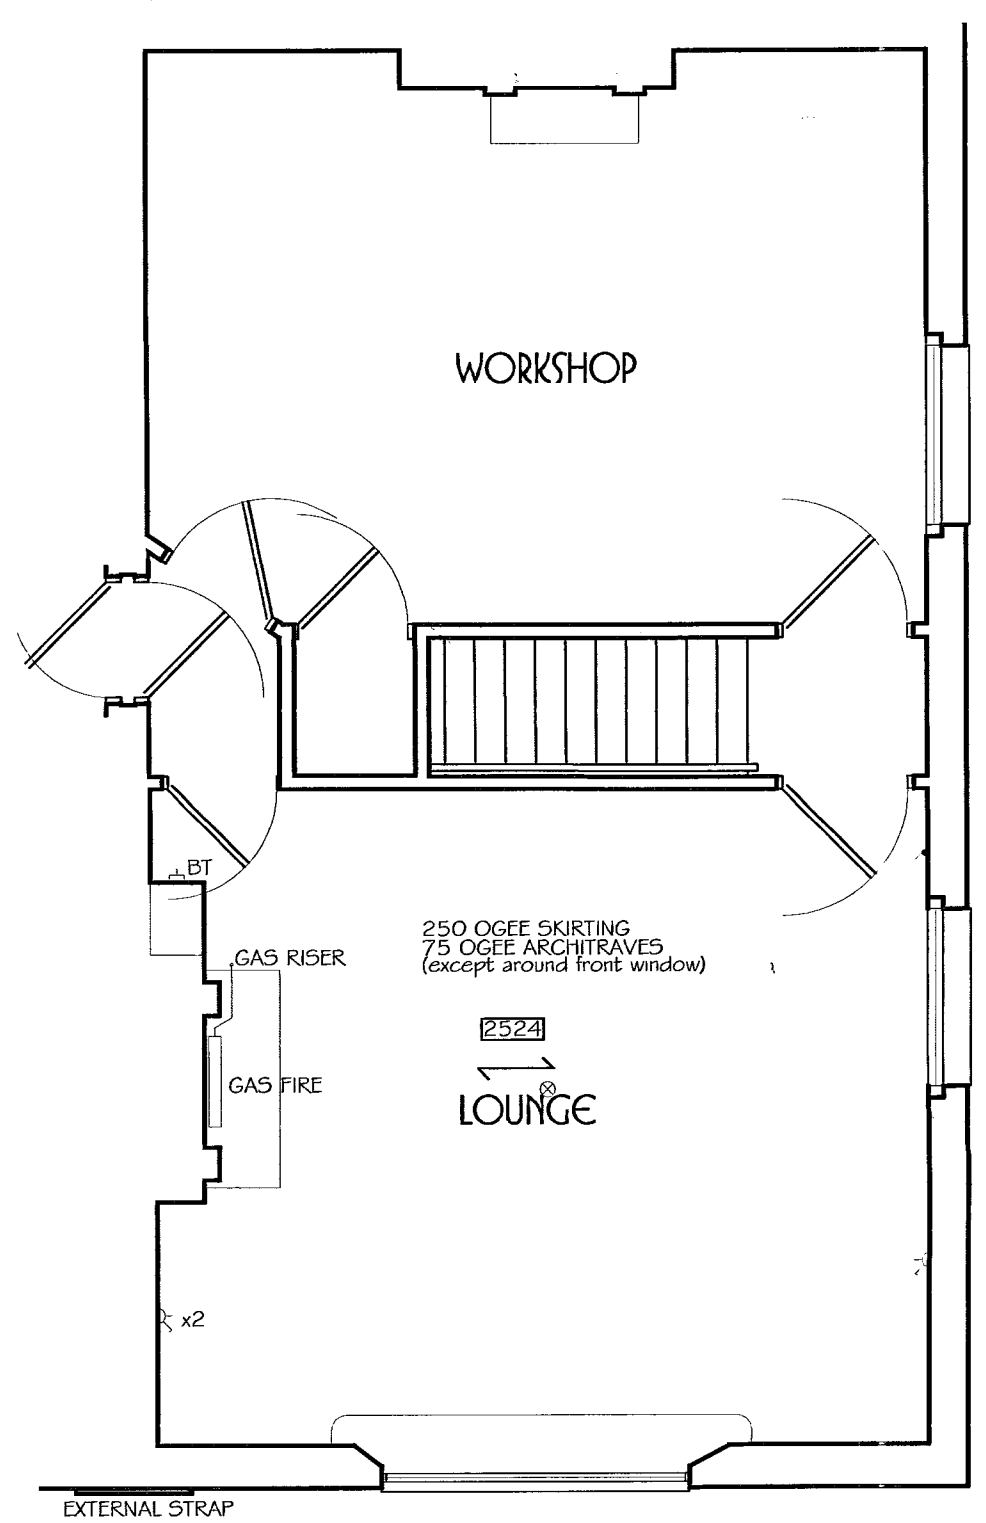


THIRD FLOOR

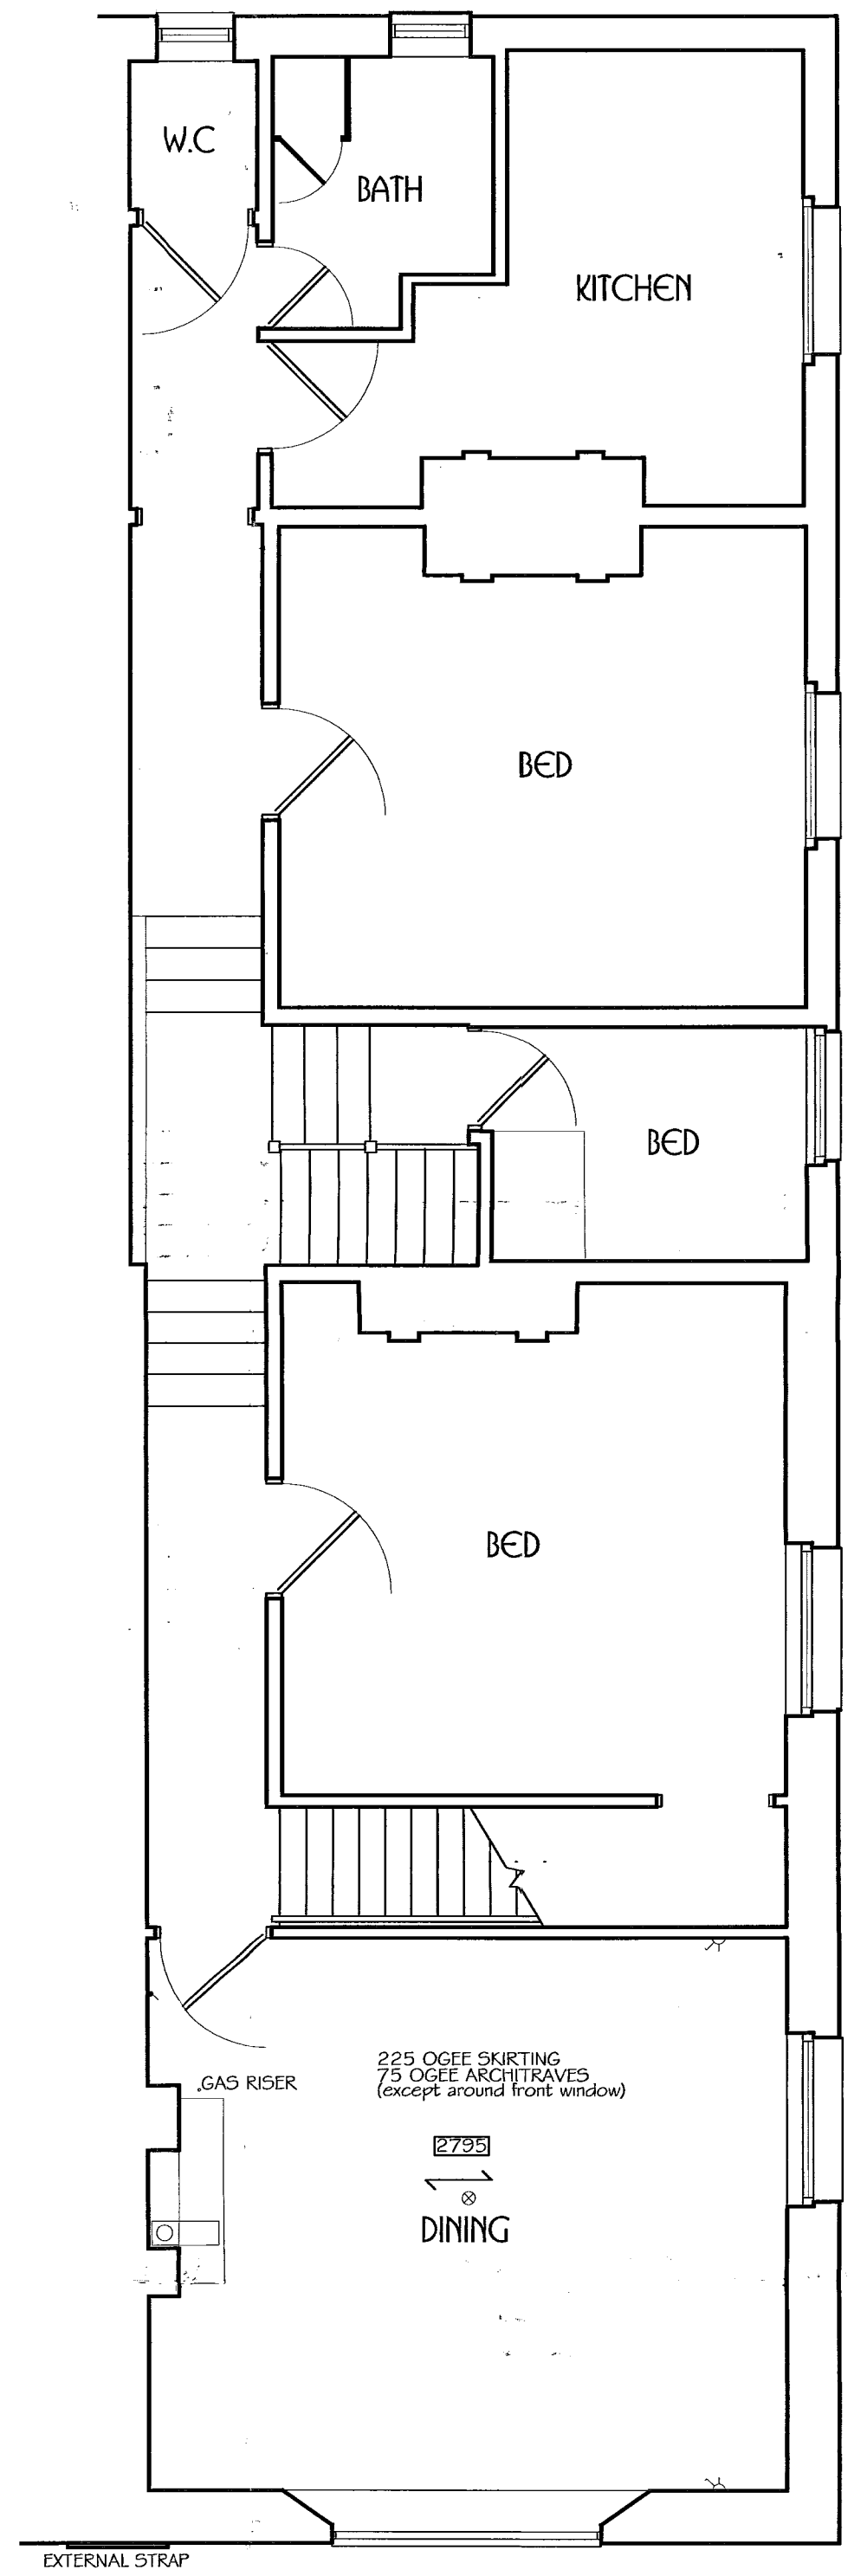

SECOND FLOOR

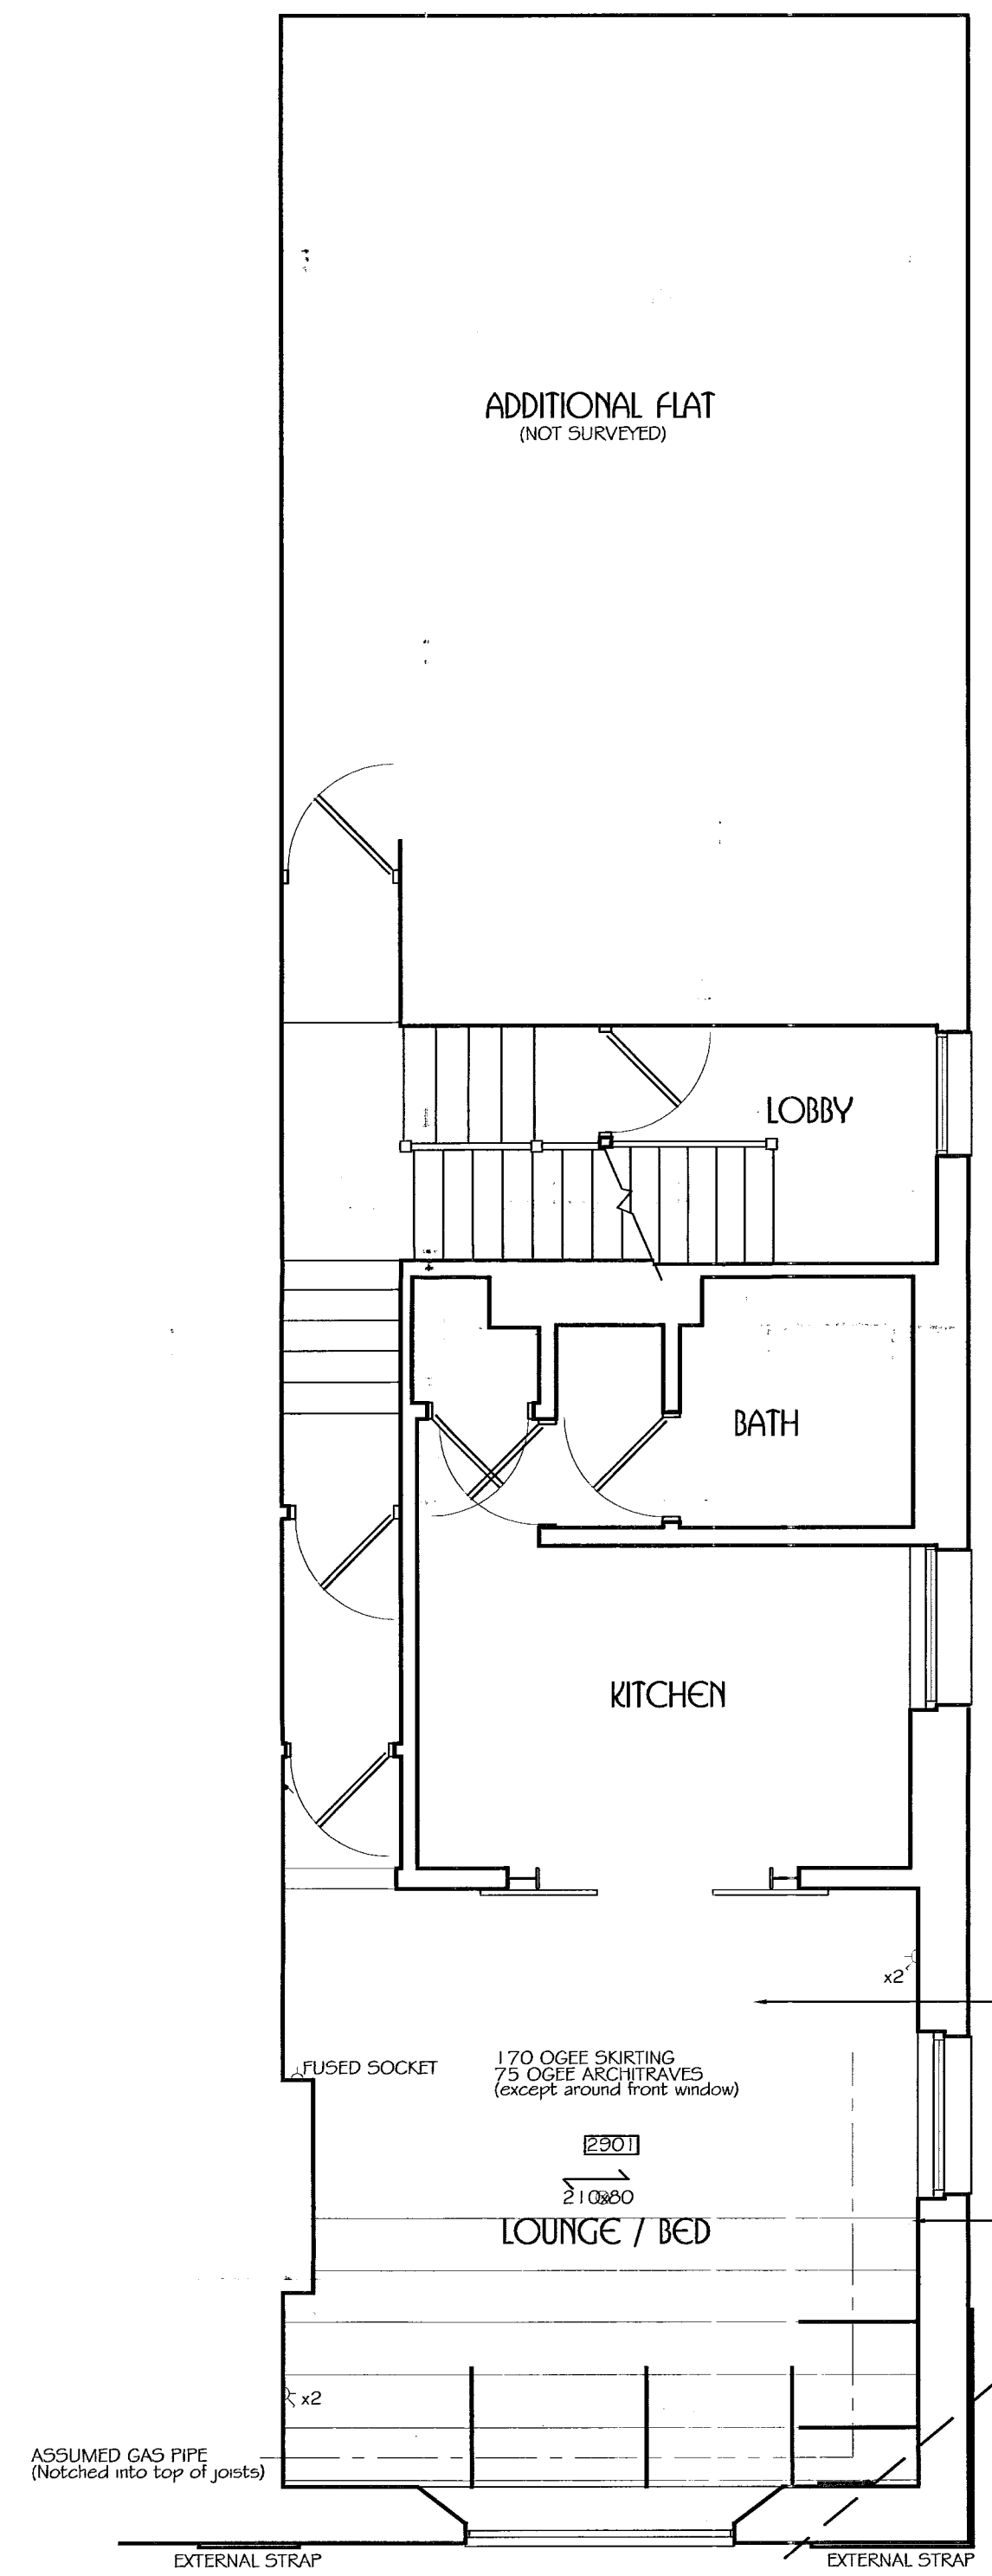

FIRST FLOOR

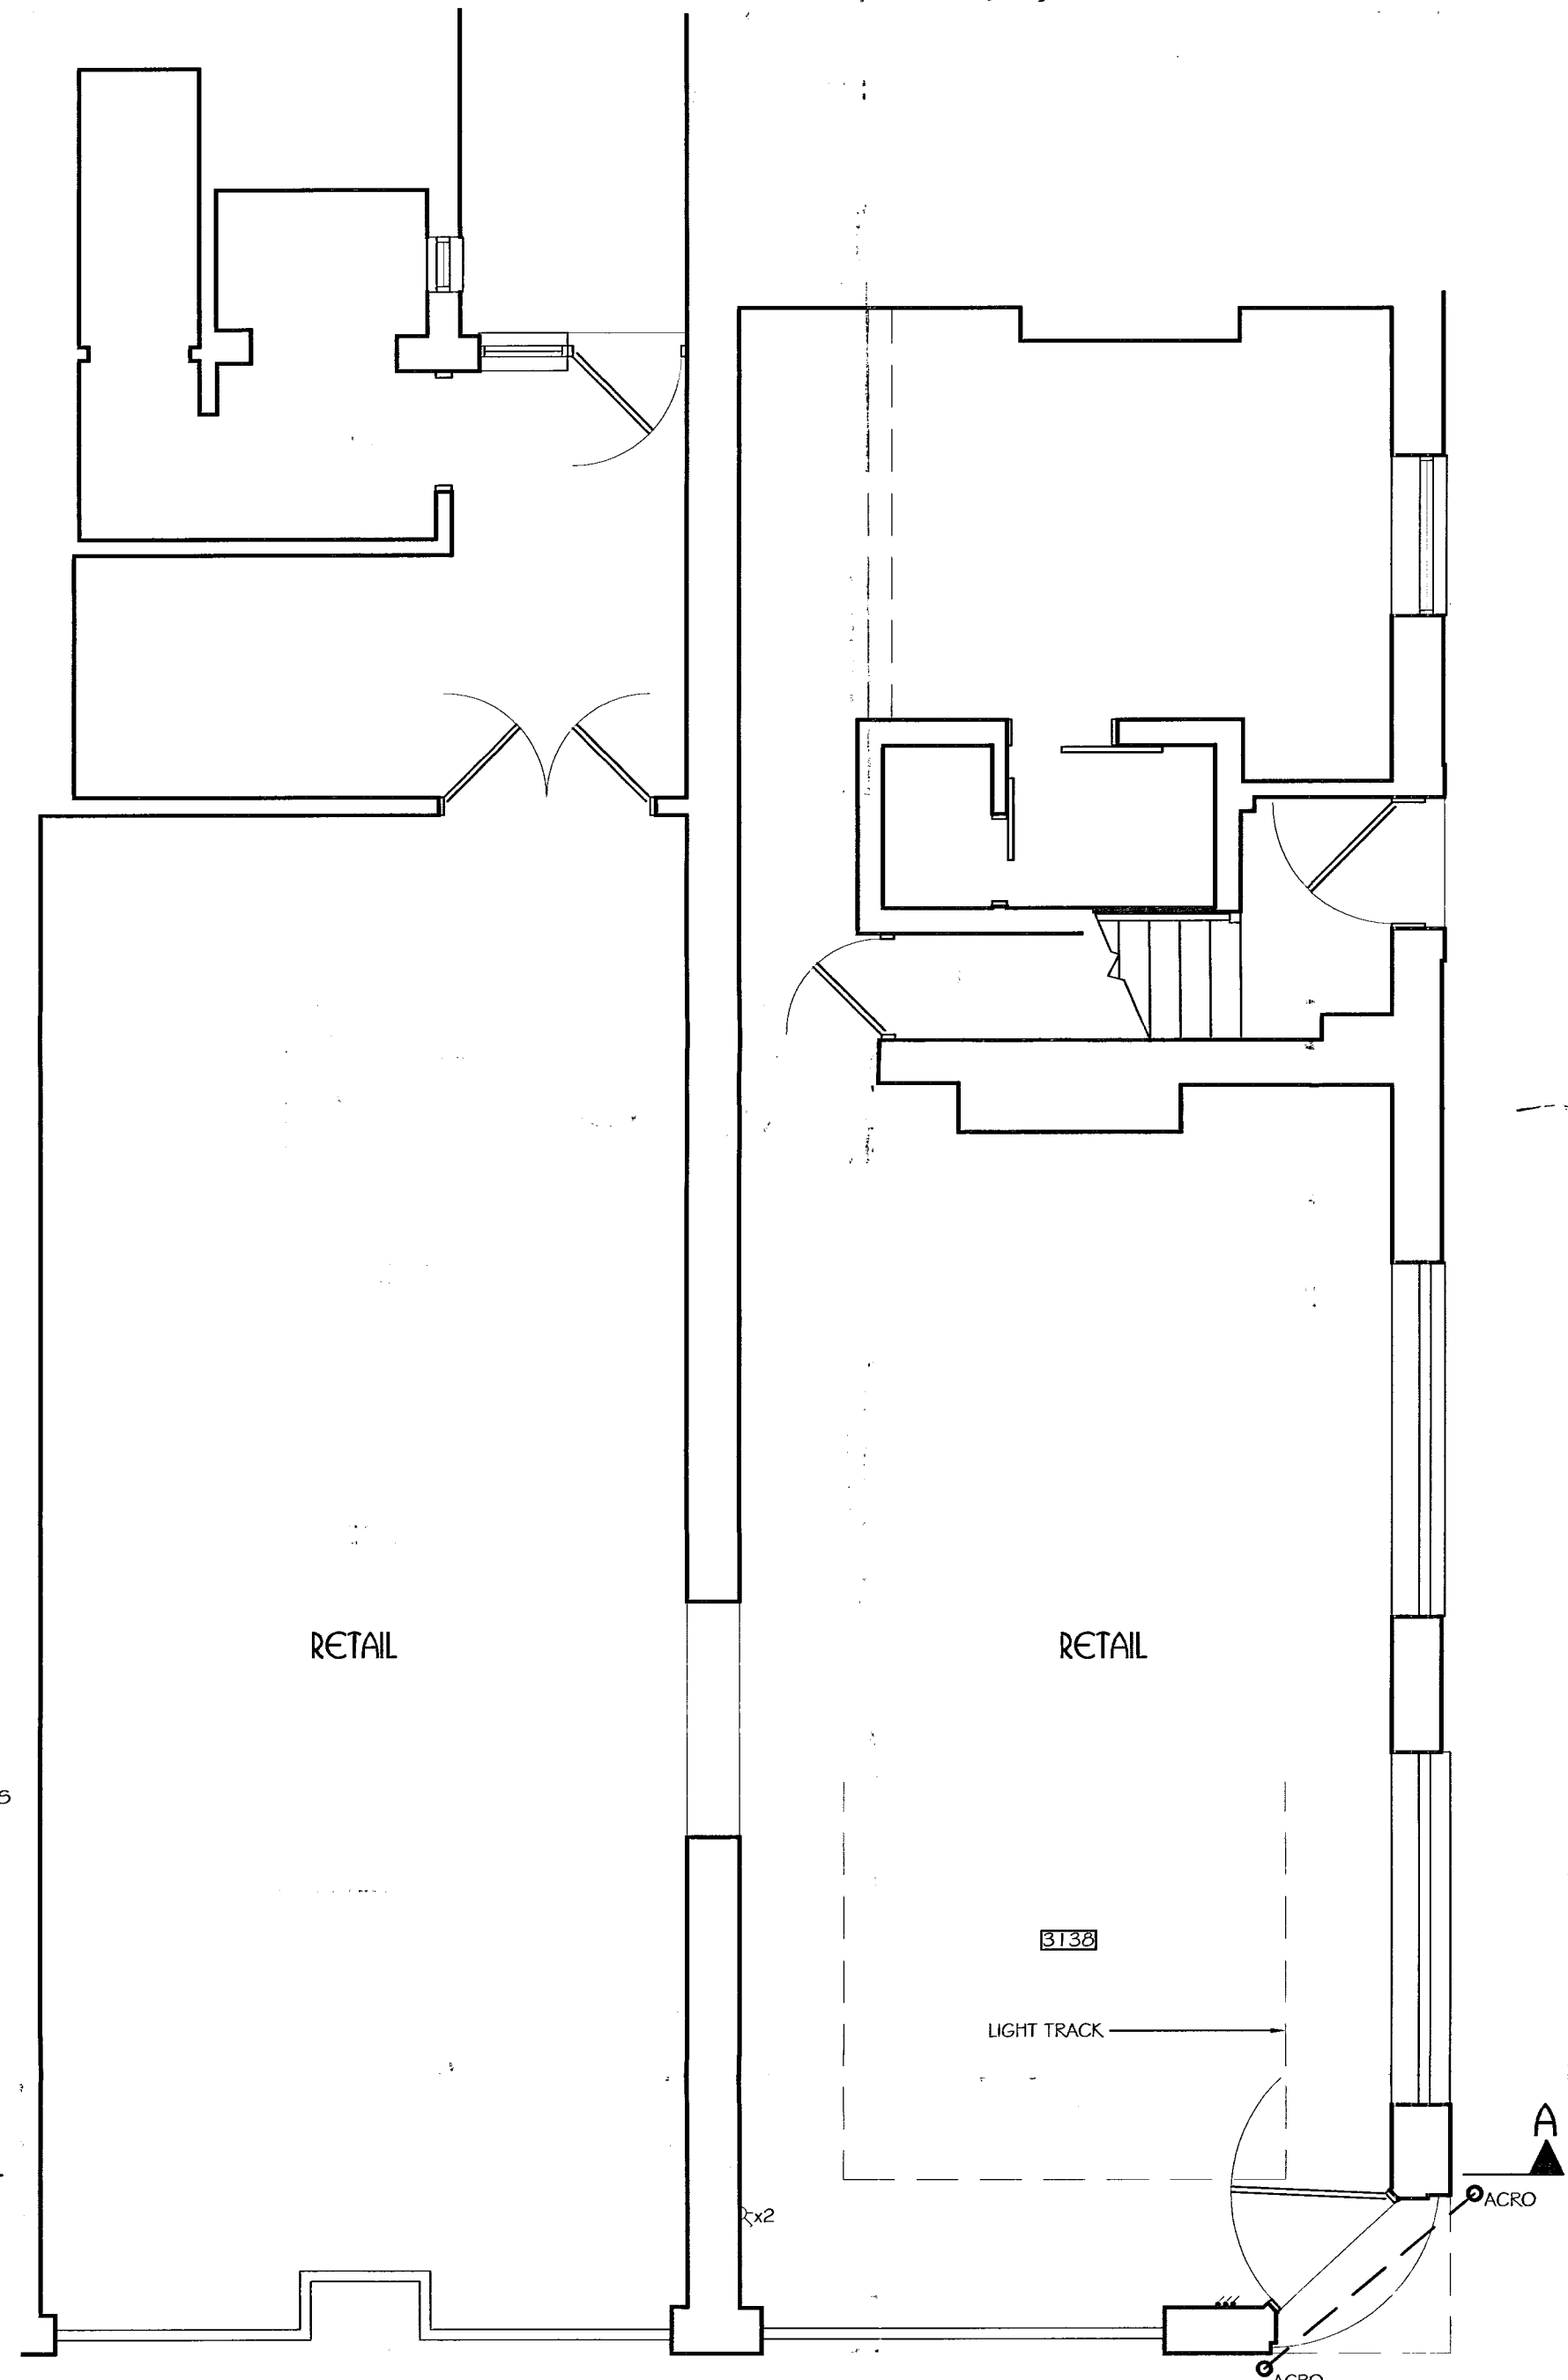

GROUND FLOOR

REV:	DATE:	DESCRIPTION:
DO NOT SCALE THESE DRAWINGS. USE WRITTEN DIMENSIONS ONLY. ALL DIMENSIONS TO BE CHECKED ON SITE PRIOR TO COMMENCEMENT OF WORK.		
THIS DRAWING IS THE COPYRIGHT OF SIMPSON HILDER ASSOCIATES AND MAY NOT BE REPRODUCED, COPIED OR ALTERED IN ANY WAY WITHOUT WRITTEN AUTHORITY.		
 SIMPSON HILDER ASSOCIATES 67A HIGH STREET LYNDHURST HAMPSHIRE SO43 7BE TEL: 023 80 283798 FAX: 023 80 283688 E-MAIL: sha@simpsonhilder.co.uk		
EXISTING LAYOUT		
57 MARMION ROAD SOUTHSEA PORTSMOUTH HAMPSHIRE		
DATE: August 2002	DRAWN BY: GJB	
SCALE: 1:50	CHECKED:	DATE CHECKED:
DRAWING NO. 4109.01	REVISION	STATUS
		PRELIMINARY
		FOR INFORMATION
		FOR CONSTRUCTION

A7 19764 /AA