


MEZZANINE
(Not actual location)



GROUND FLOOR

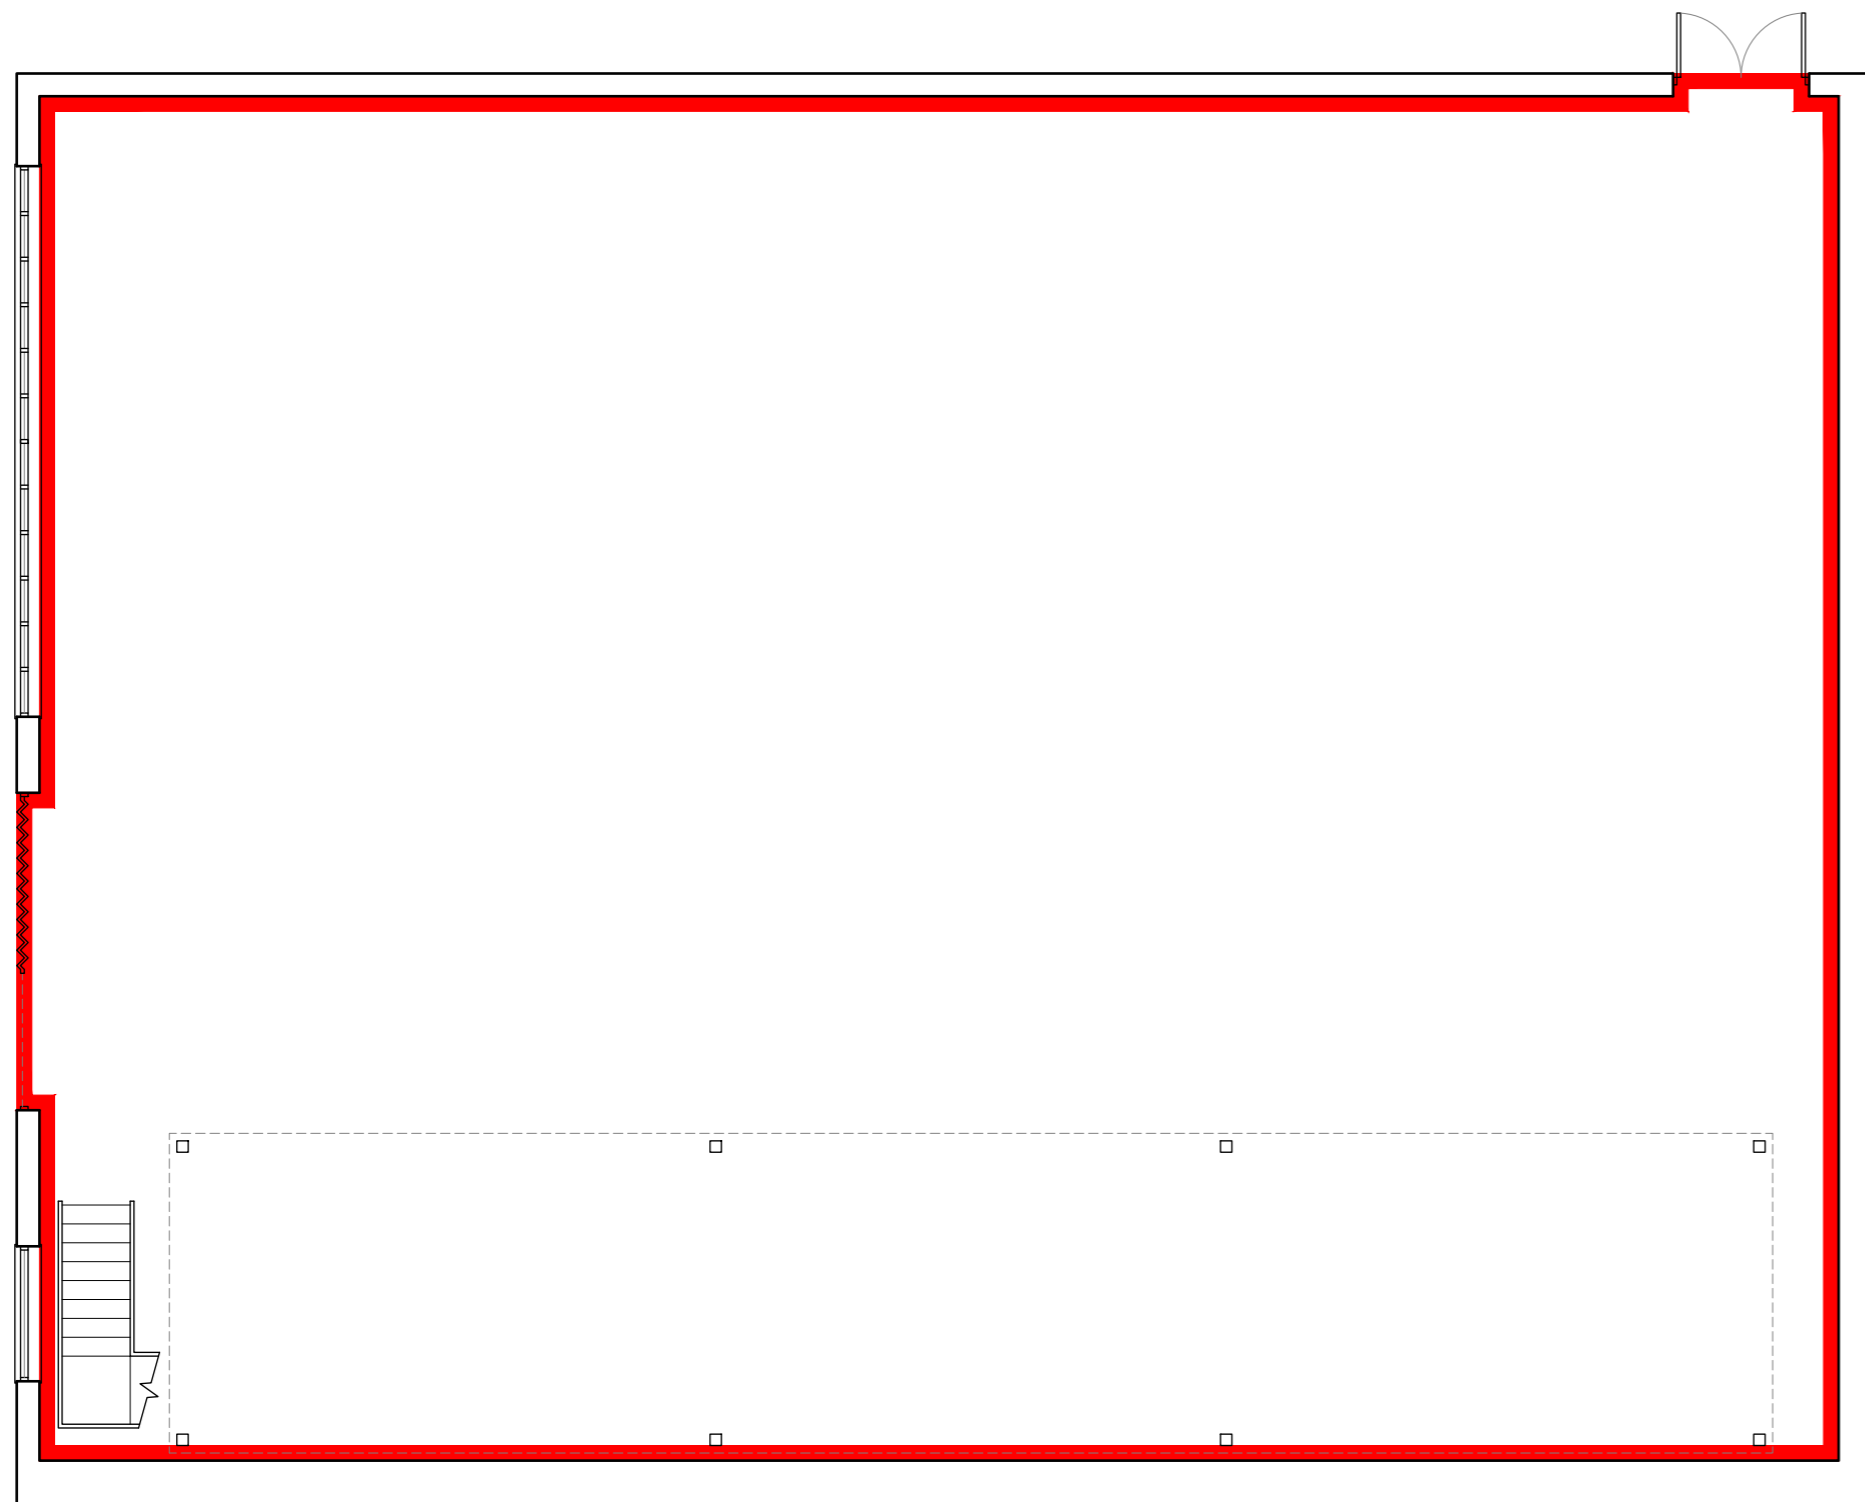

0m 10m 20m 30m 40m 50m
K.A.D. Licensed O.S. No. 100047482 LOCATION PLAN @ 1:1250



Rev	Revision	By	Date

K NIGHT
A RCHITECTURAL
D ESIGN

K.A.D. Ltd
 Ground Floor Suite
 94 Richmond Court
 Botley Road
 Southampton
 SO31 1BA
 M: 07801 346479
 T: 01489 660194
 E: info@k-a-d.co.uk
 W: www.k-a-d.co.uk

Client
PETCHEY HOLDINGS

Project
**SKILL CENTRE , LIMBERLINE SPUR
PORTSMOUTH , PO3 5LF**

Drawing
UNIT 8C LEASE PLAN

Scale
1:100@A2 Date
APR 2018

Project no.	Sequential	Bldg/Floor	Detail	Rev
KAD	01	A	LP	.