




LOCATION PLAN 1:500

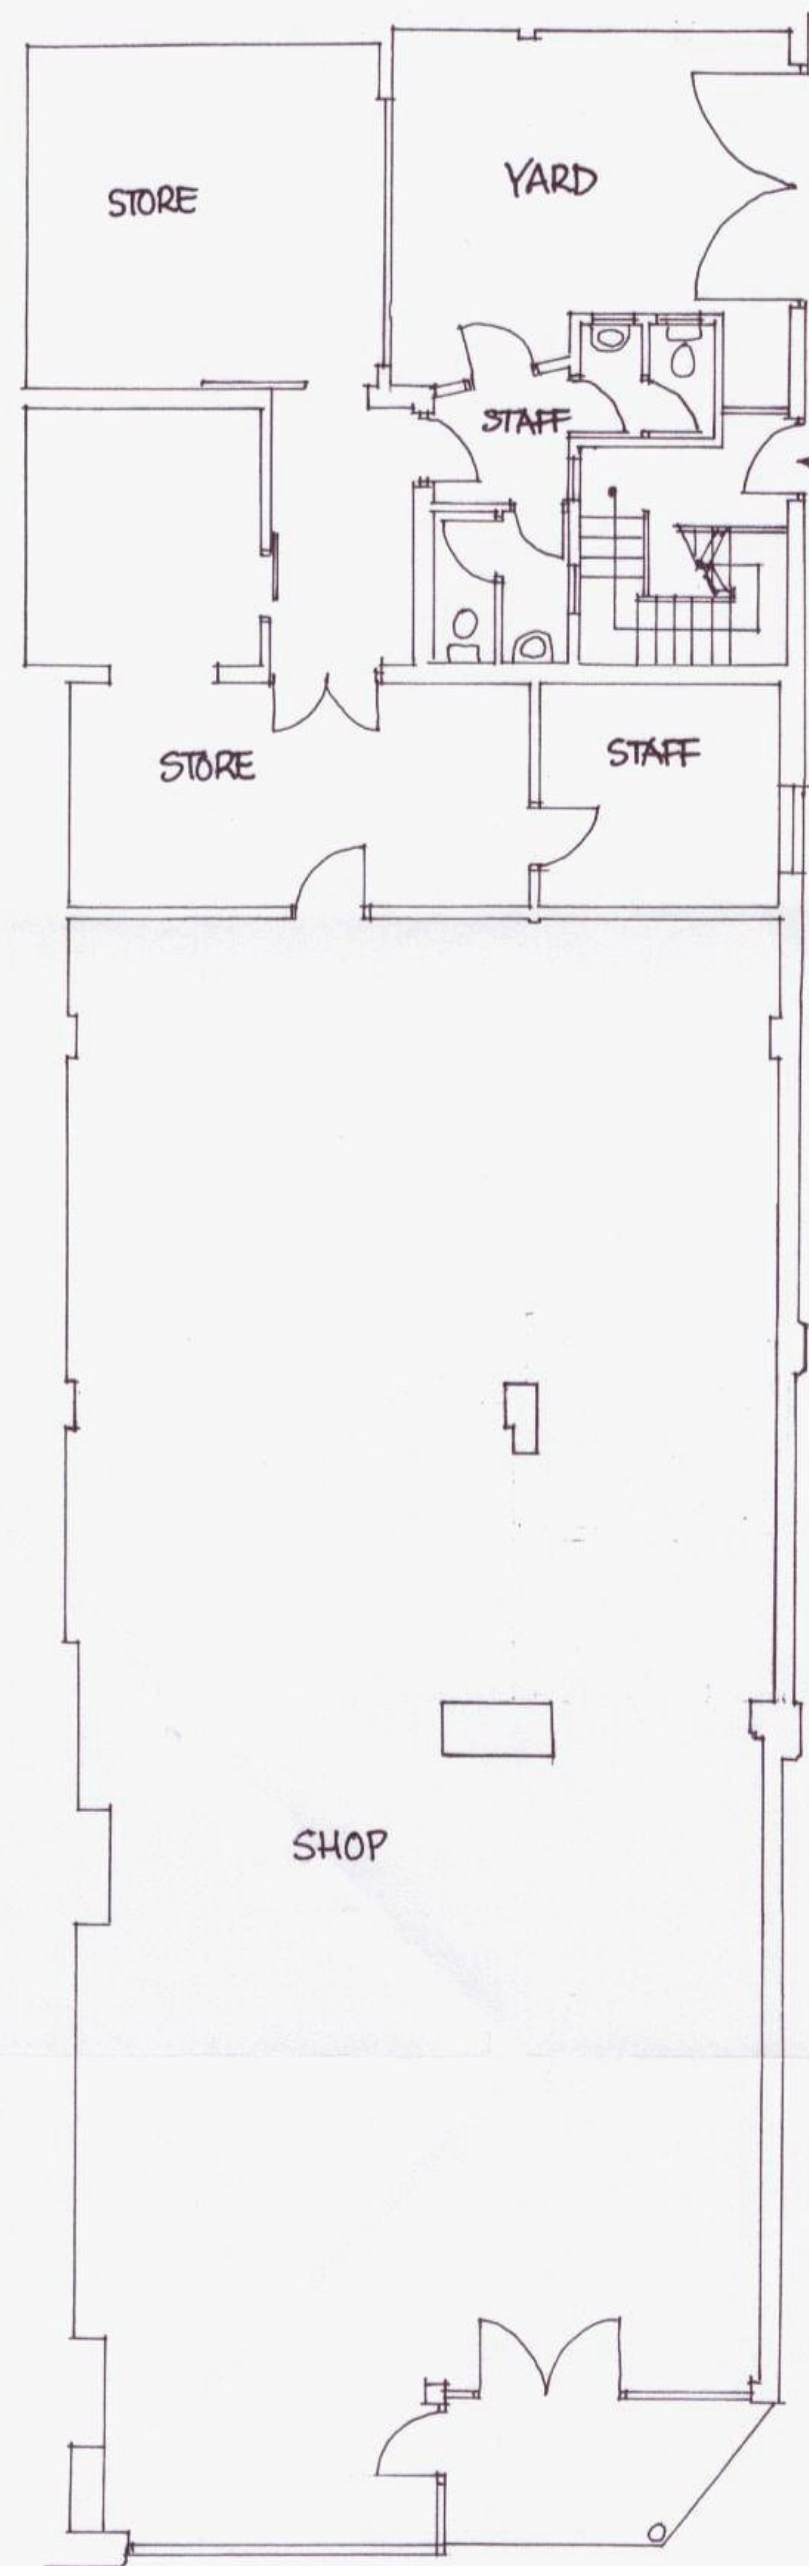


GROUND FLOOR
EXISTING PLANS

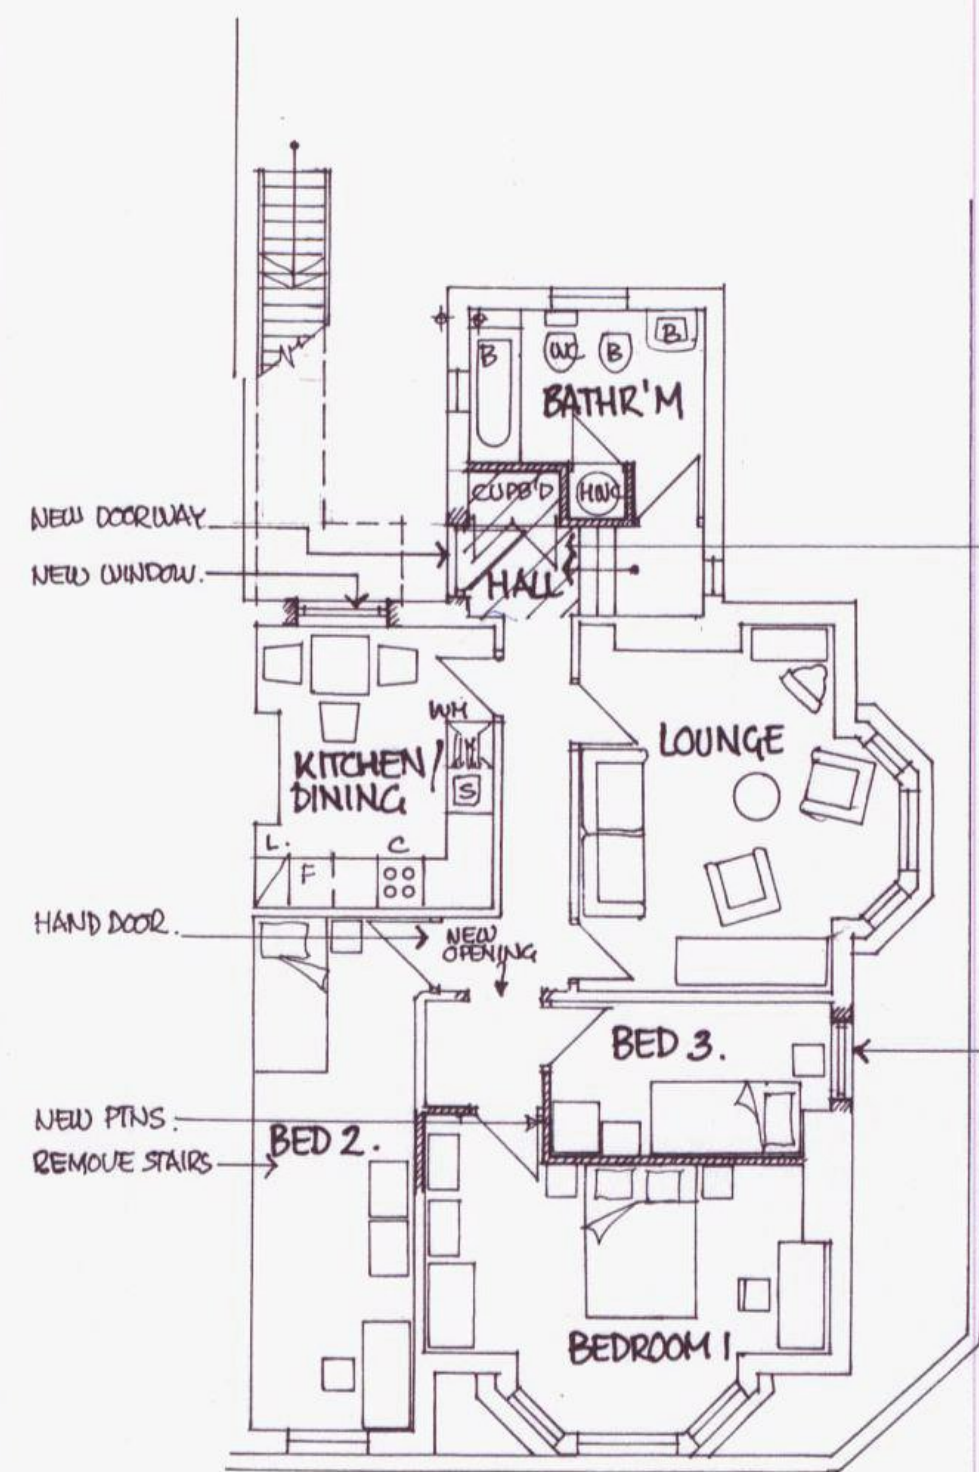


FIRST FLOOR
PROPOSED PLANS 1:100

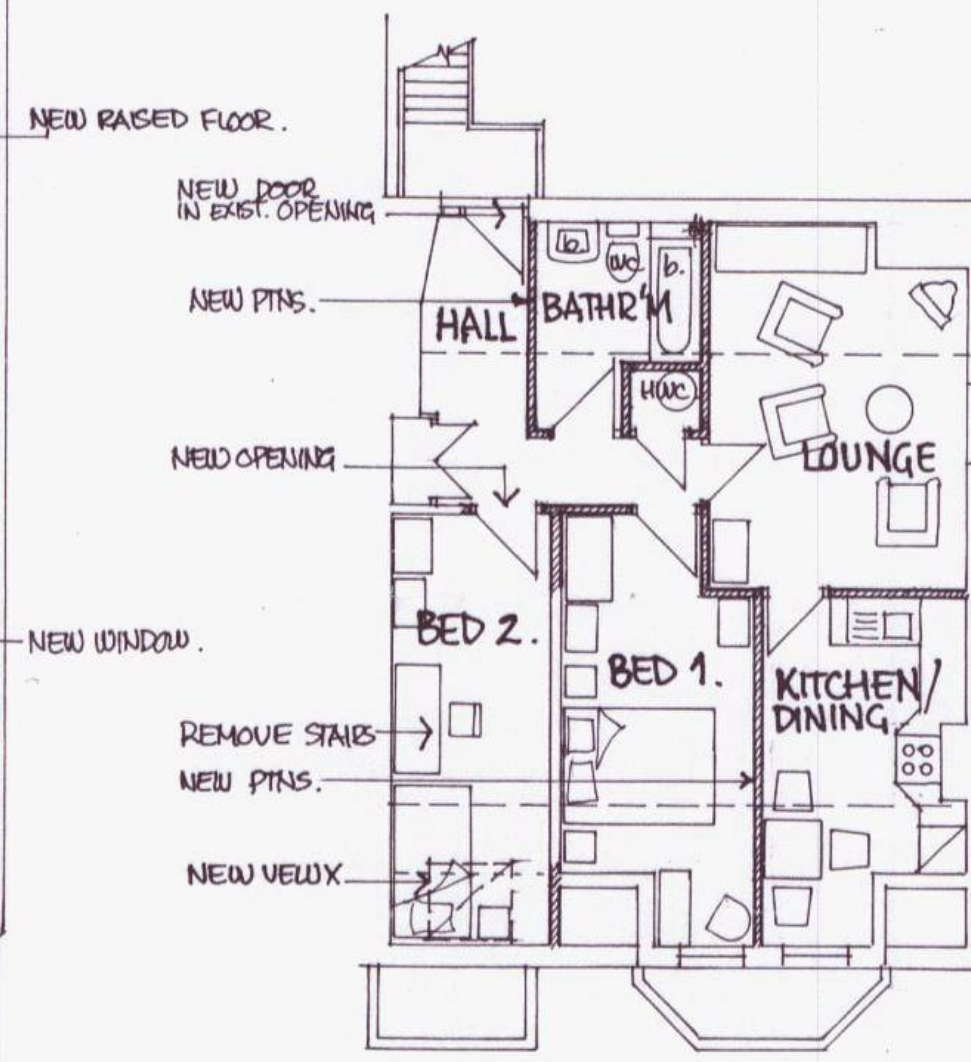


SECOND FLOOR

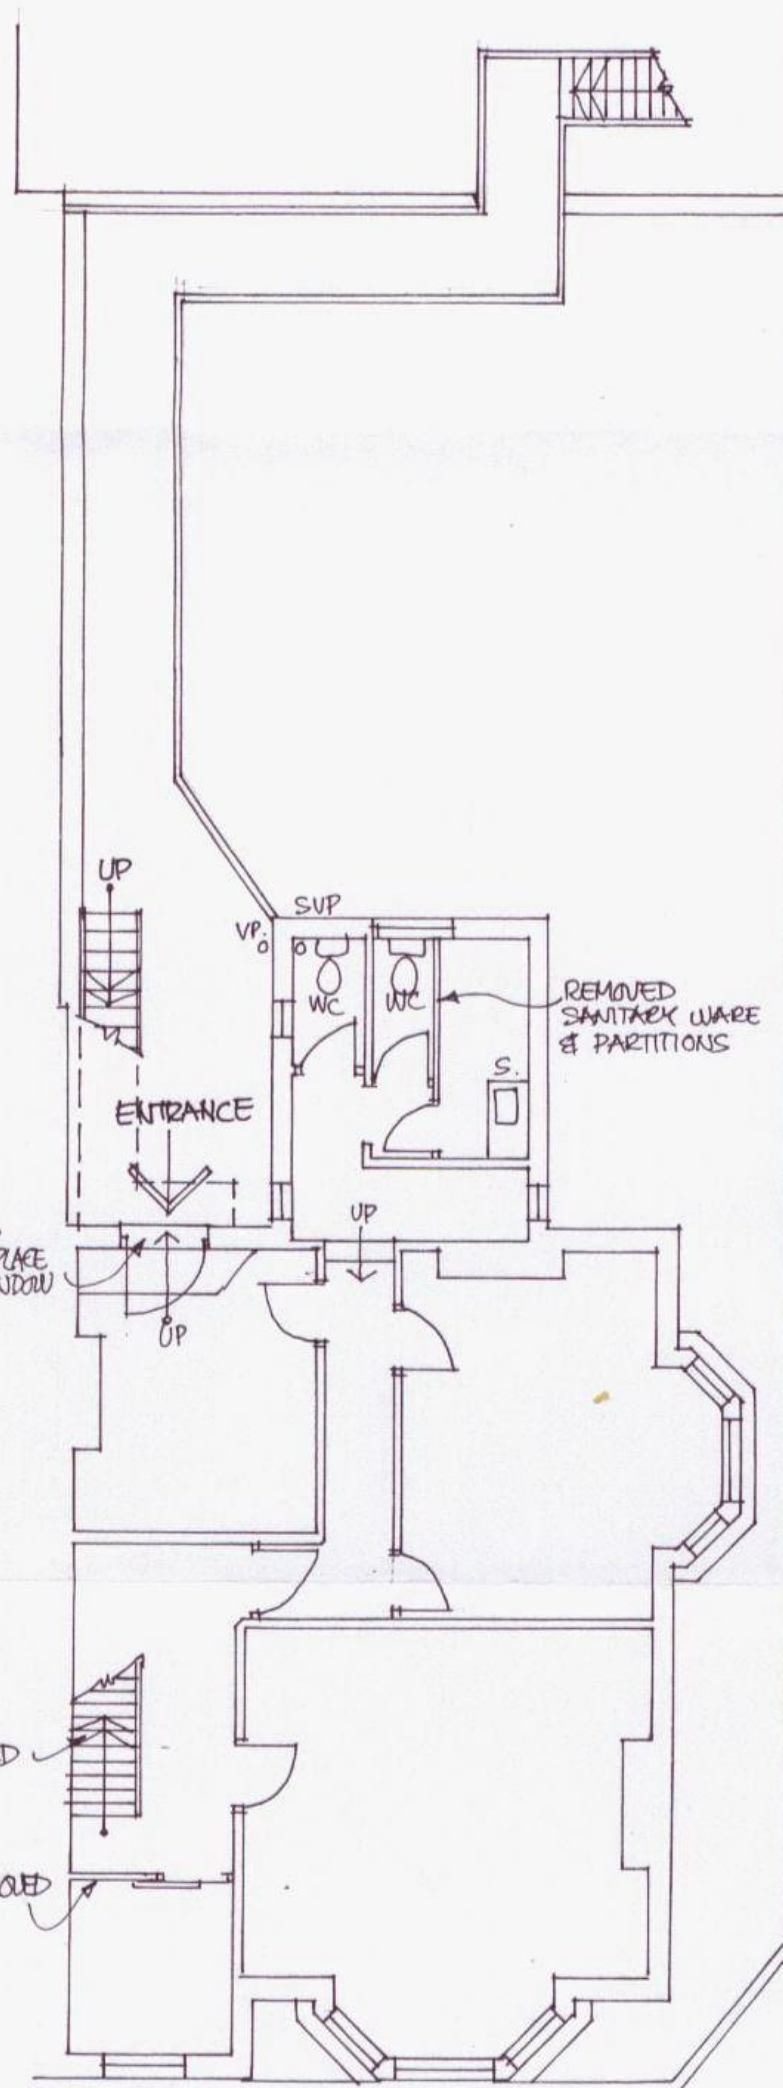

FIRST FLOOR

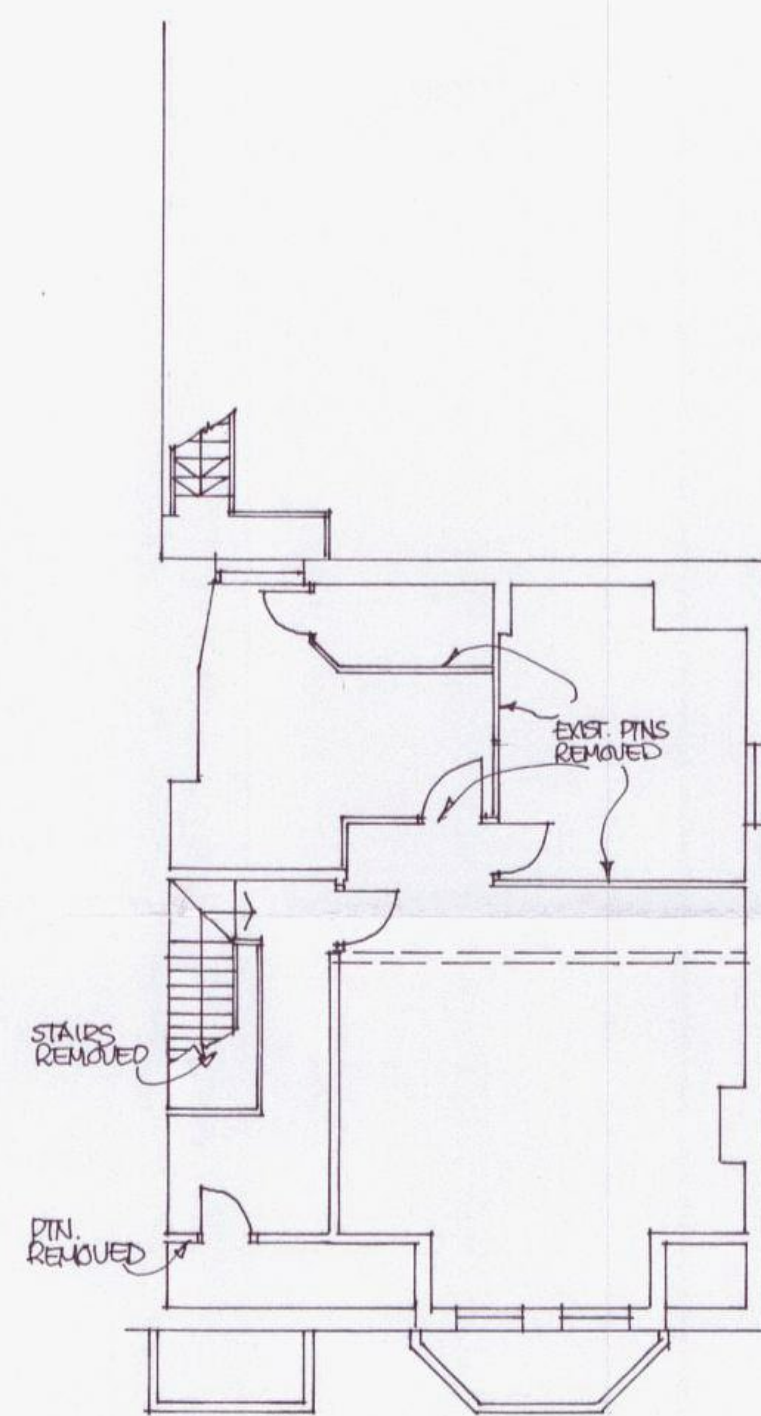

SECOND FLOOR

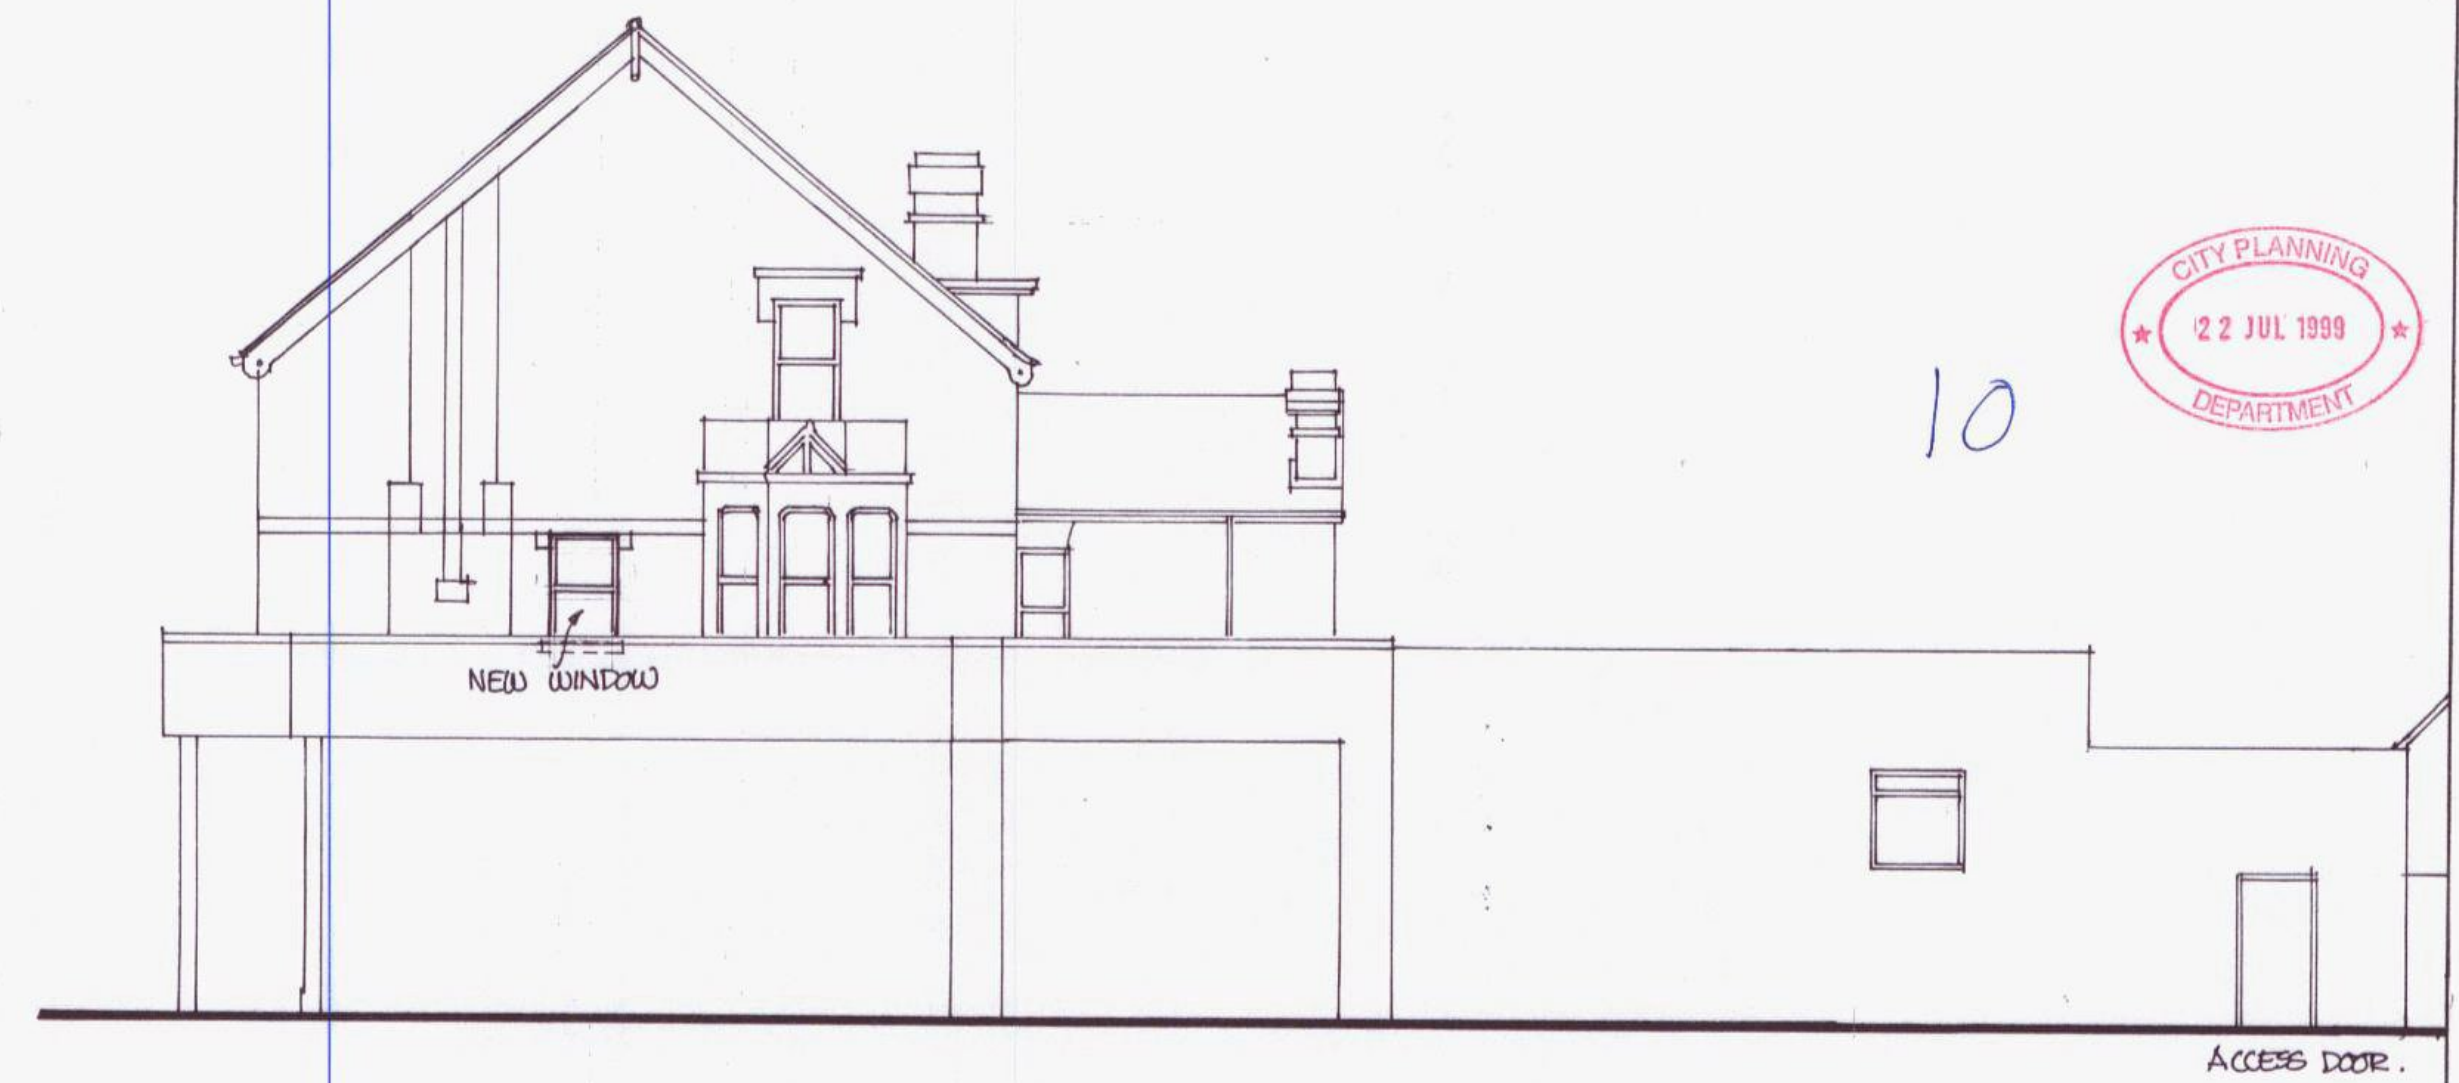

SOUTH ELEVATION

CITY PLANNING
22 JUL 1999
DEPARTMENT

10

PROPOSED CONVERSION TO
2no. FLATS OVER SHOP at
84 LONDON ROAD,
NORTH END, PORTSMOUTH.

Plans & Elevations

Date	July 99	Scale	1 100
Job	9906	Drq. no.	001