

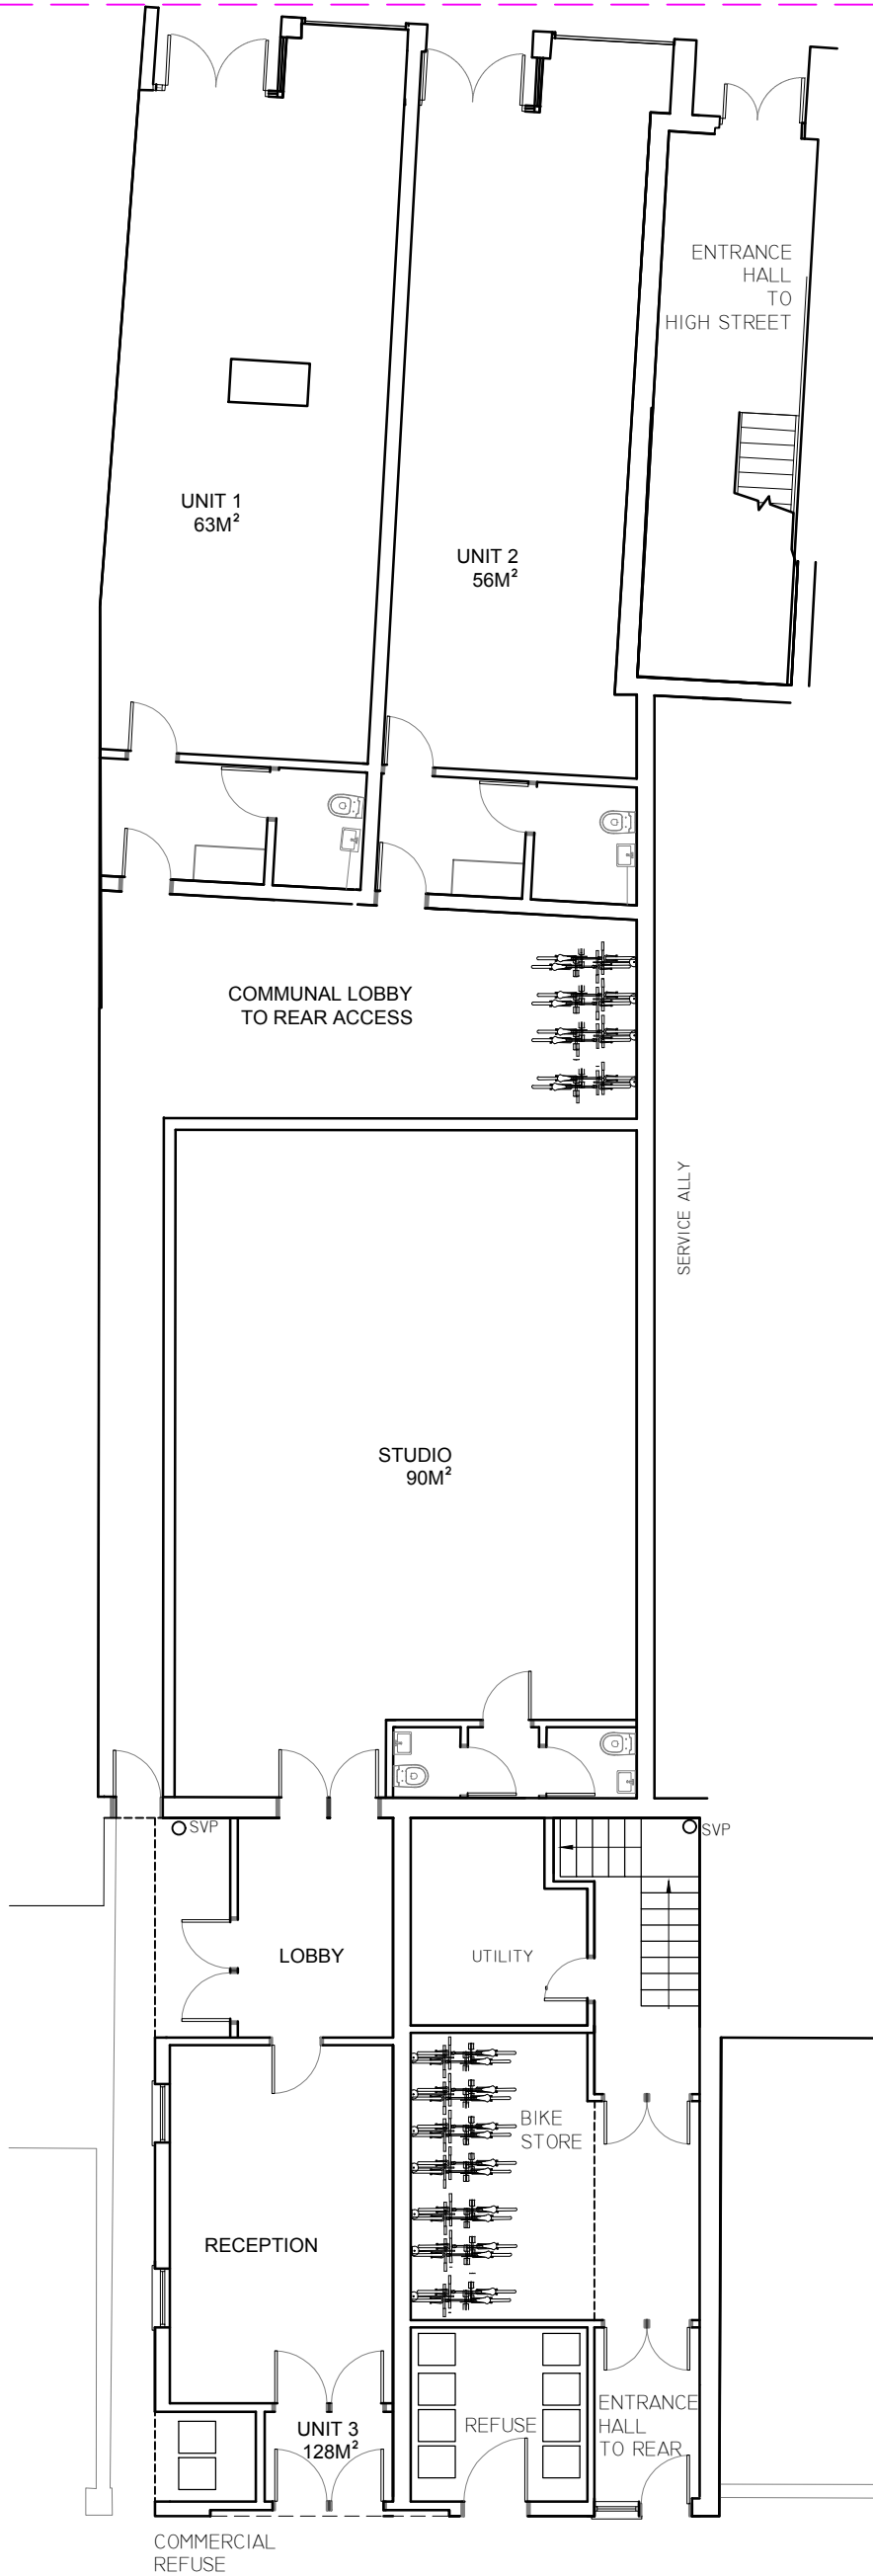


FIRST FLOOR CONTINUED

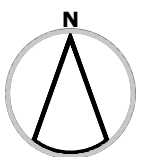

PROPOSED GF -
SCALE 1:200 @ A3

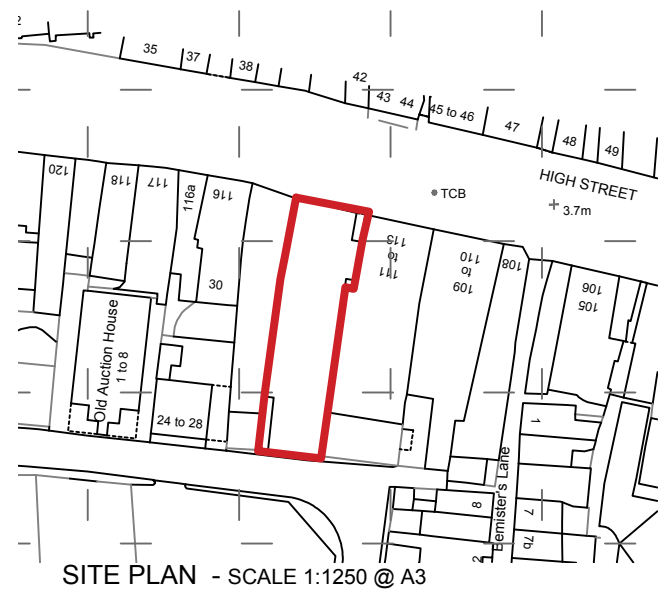

CLIENT
REGEN GOSPORT

PROJECT
FORMER DOROTHY
PERKINS
HIGH ST, GOSPORT

ISSUE 12.09.2022	SCALE: AS SHOWN @A3
RE-ISSUE	DRAWN BY: JBB

DESCRIPTION
3 units proposed

PROJECT NO.
JB.29

00.01 REV: **F**

JB architectural
design studio
+44 (0) 333 090 1929

www.jbarchstudio.com
studio@jbarchstudio.com