



FIRST FLOOR 1

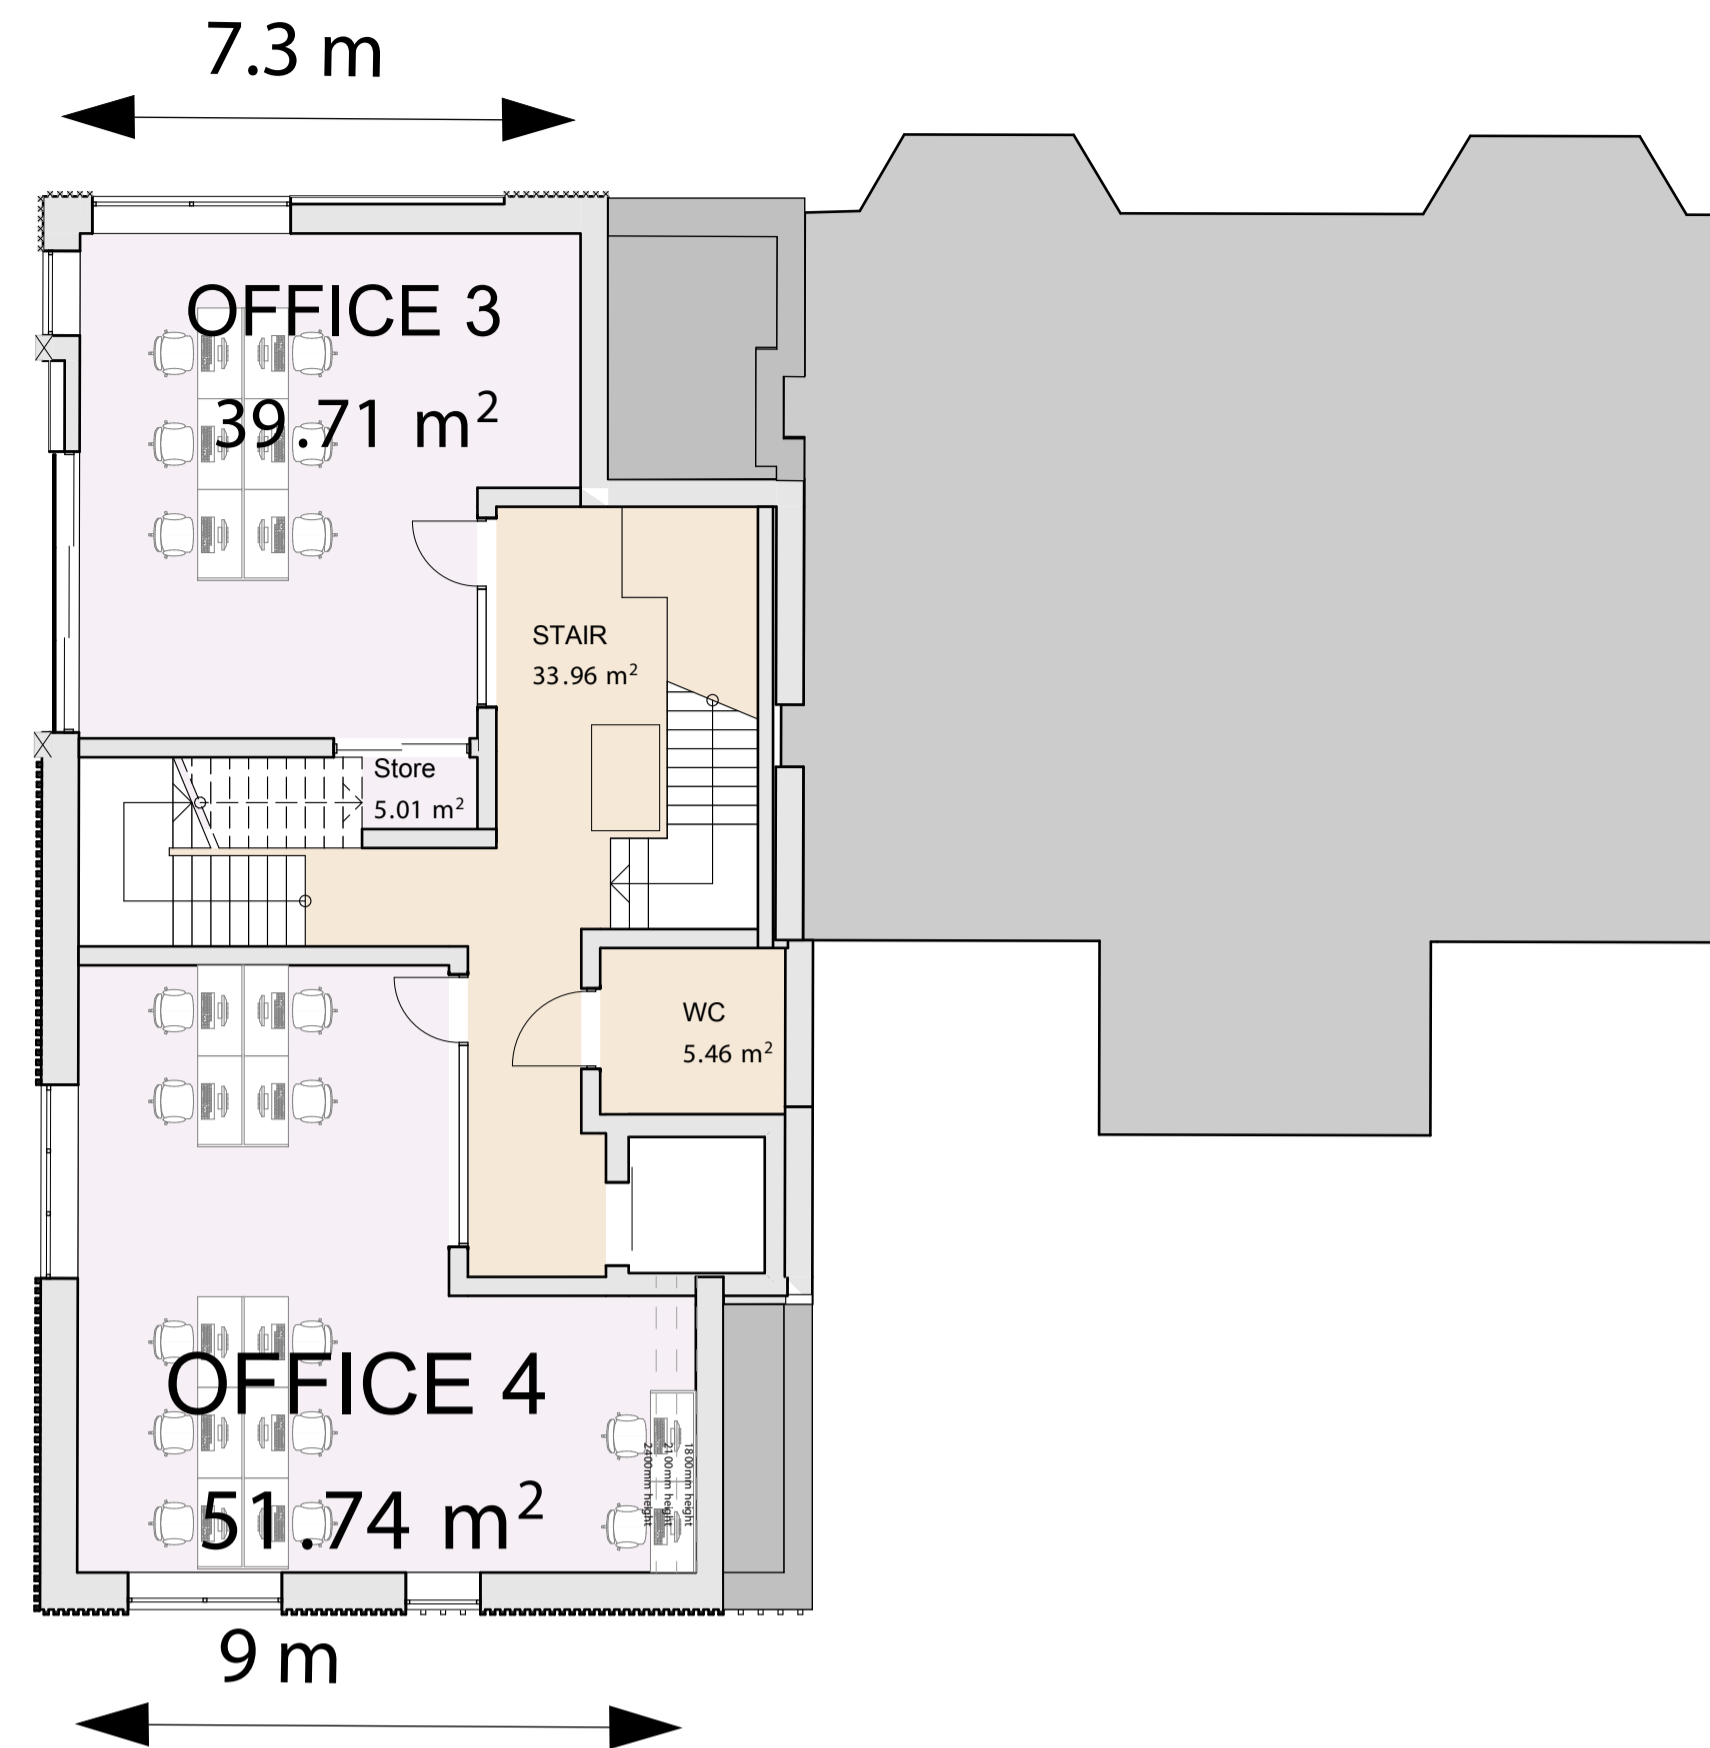


SECOND FLOOR 2

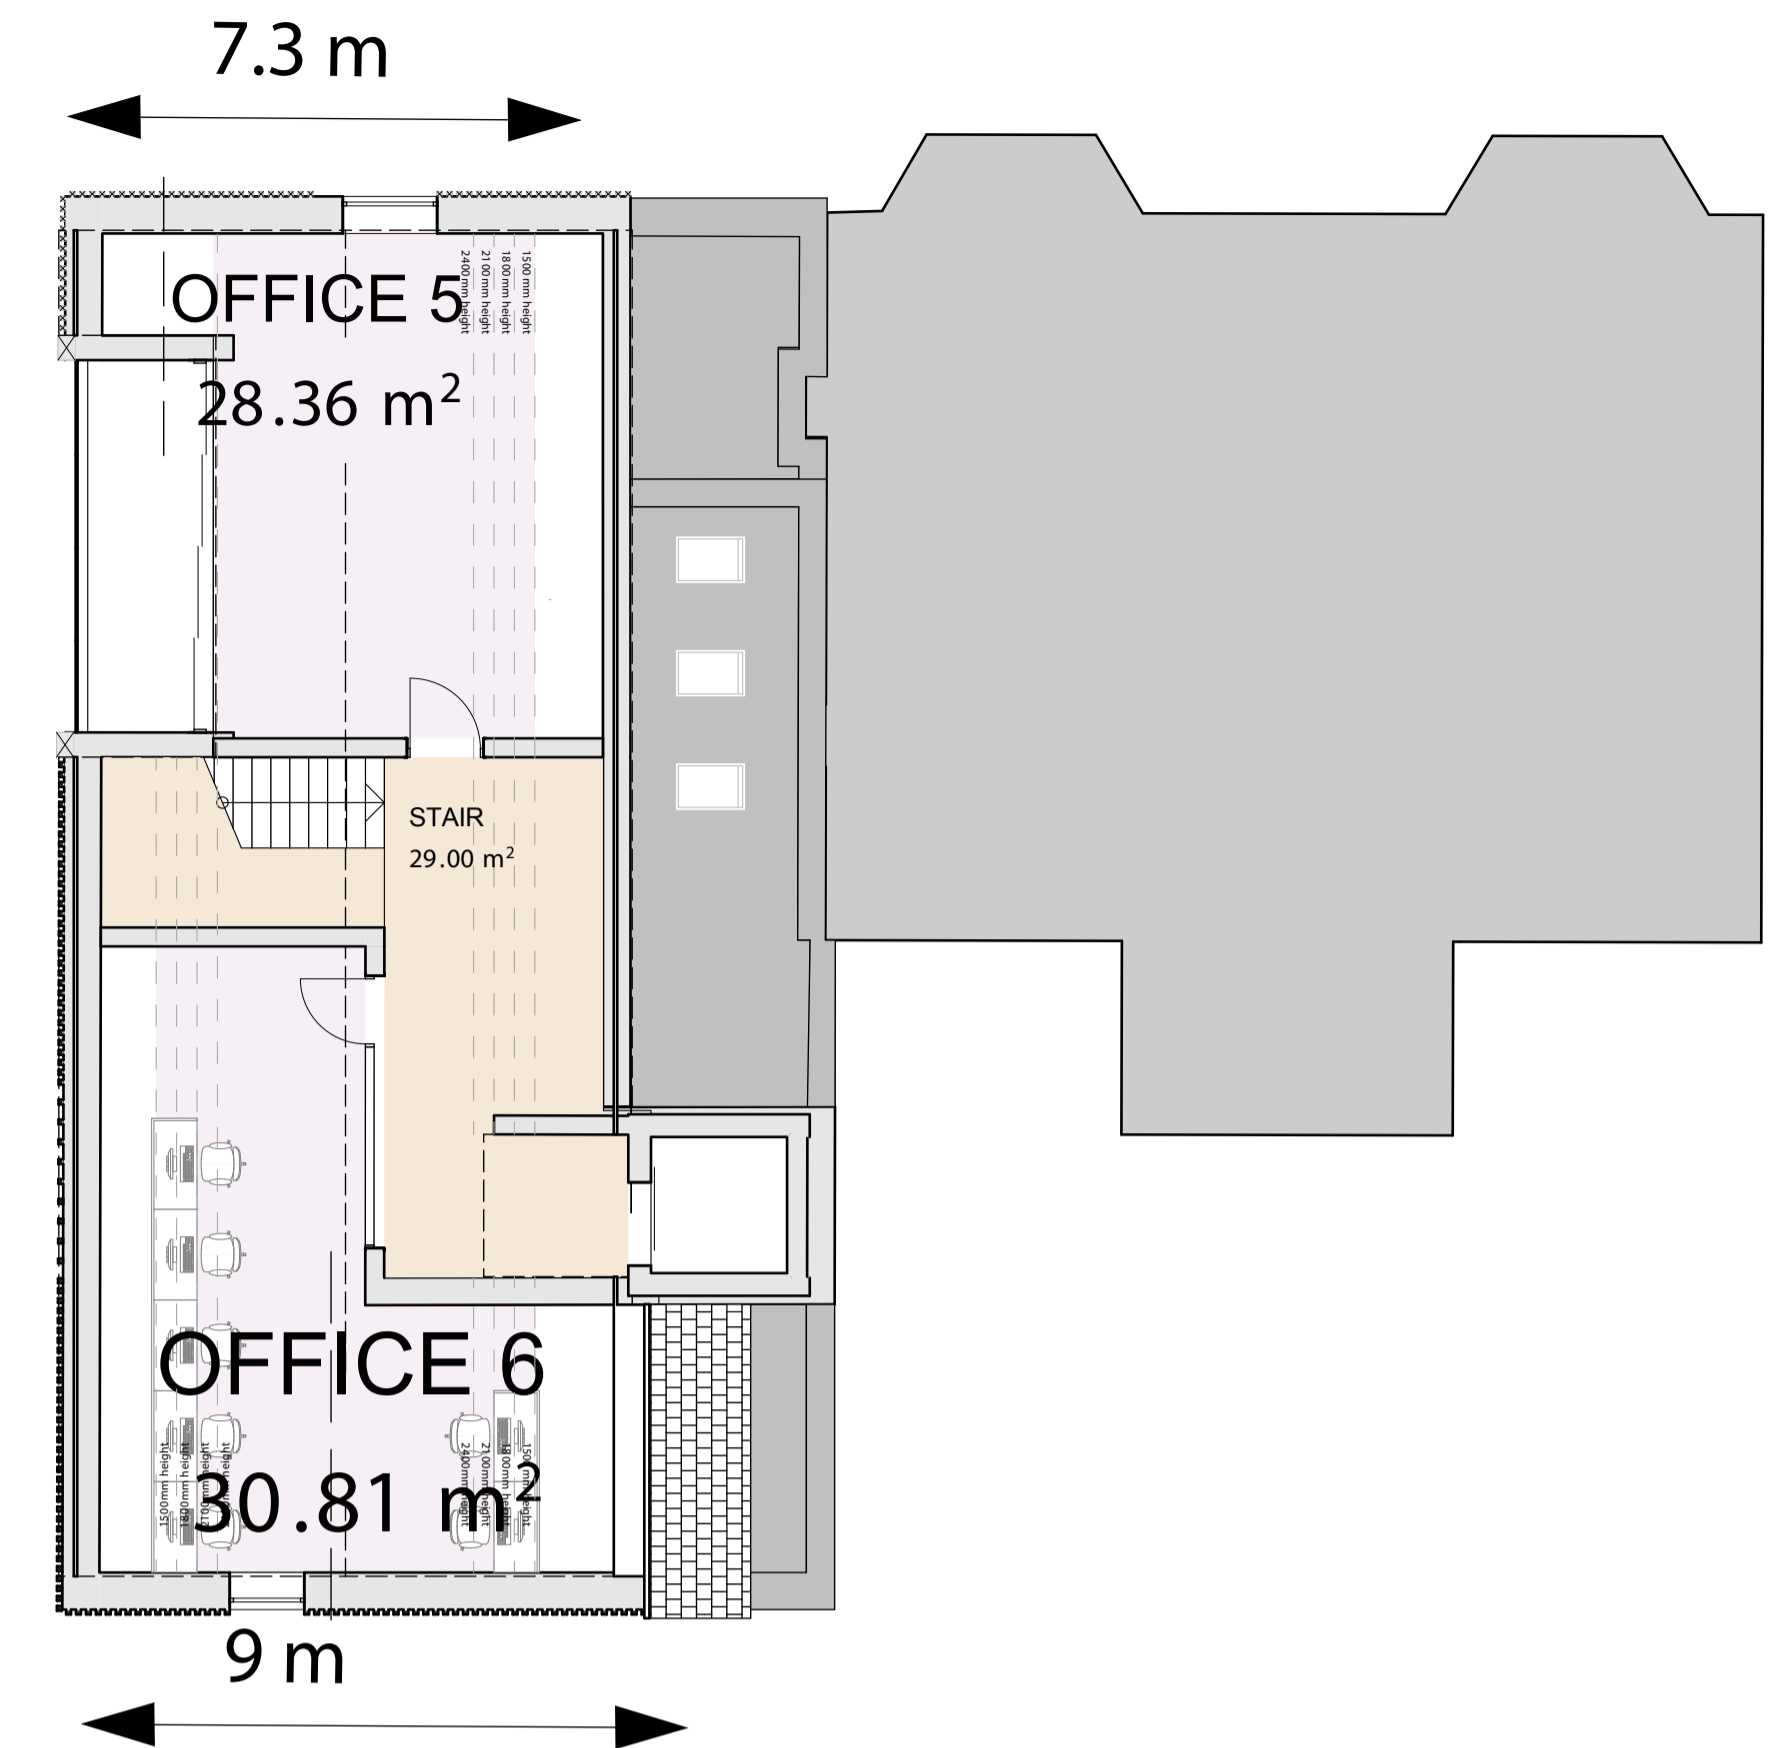

THIRD FLOOR 3

Lorem ipsum

rev.	date	changes description	status	issued by
P01	22/08/2022	Draft Planning Set	S3	PG

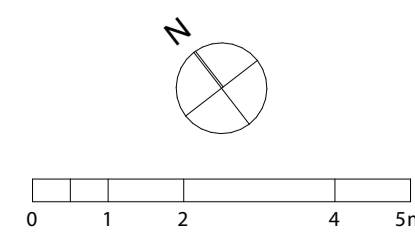

RE-FORMAT

this drawing is the copyright of Re-Format LLP and may not be copied, altered or reproduced in any way or passed to a third party without written authority. All dimensions subject to site survey and site verification. Do not scale for construction. ©

www.re-format.co.uk
mail@re-format.co.uk
+44 (0)1730 778778

drawn by
PG
checked by
MS

date created
AUG 2022
scale at A1
1:100

project title
Tews, Petersfield
document title
Proposed Plans Upper

project	originator	volume	level	type	role	number
P22023	RFT	00	ZZ	DR	A	0204
status	S3	suitability description	Review and Comment	revision	P01	