



08/72794/002

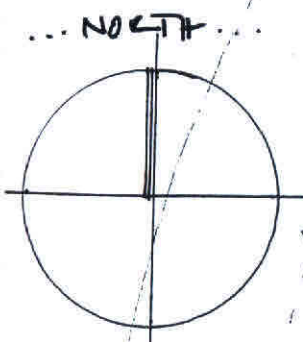

MARKET
R
A
D
E
P
E
T
R
E
E

SHOPFRONT WITH 2 STREET RESIDENTIAL ACCOMMODATION ABOVE

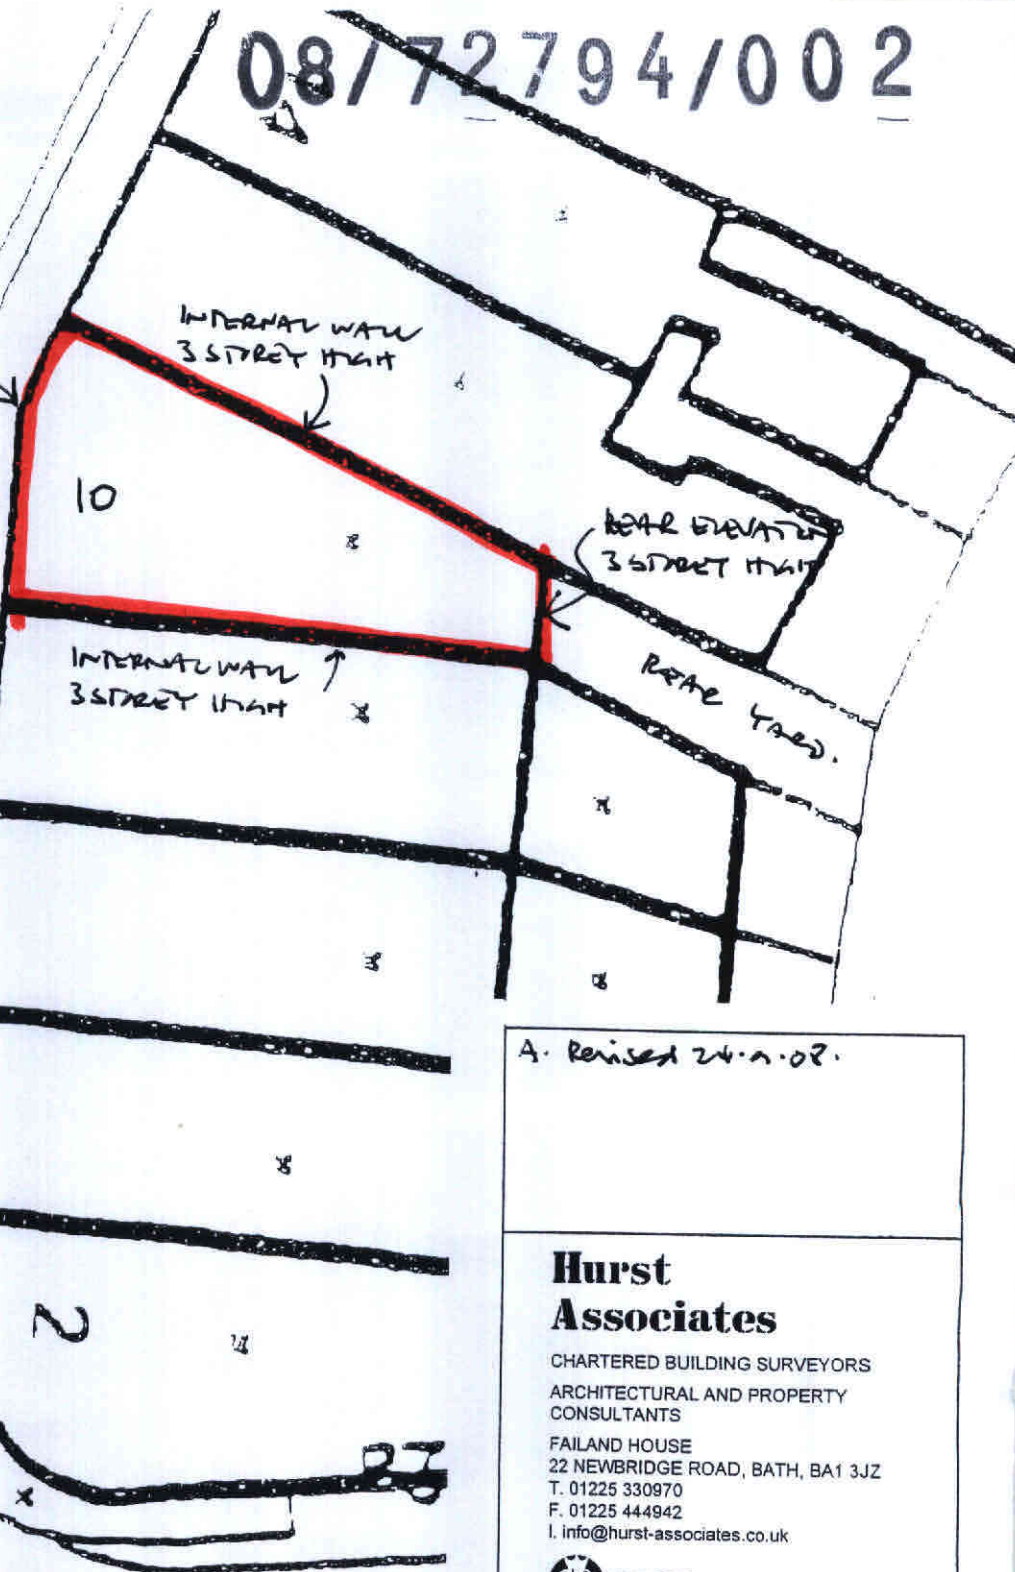

A. Revised 24.11.08.

Hurst Associates

CHARTERED BUILDING SURVEYORS
ARCHITECTURAL AND PROPERTY CONSULTANTS

FAILAND HOUSE
22 NEWBRIDGE ROAD, BATH, BA1 3JZ
T. 01225 330970
F. 01225 444942
I. info@hurst-associates.co.uk



HAVANT BOROUGH COUNCIL
30 SEP 2008
RECEIVED

10 MARKET PARADE
HAVANT
HANTS PO9 2QL

Block Plan

Drawing Number 1716.10.
Scale 1:200
Date AUGUST 2008