




GROUND FLOOR.

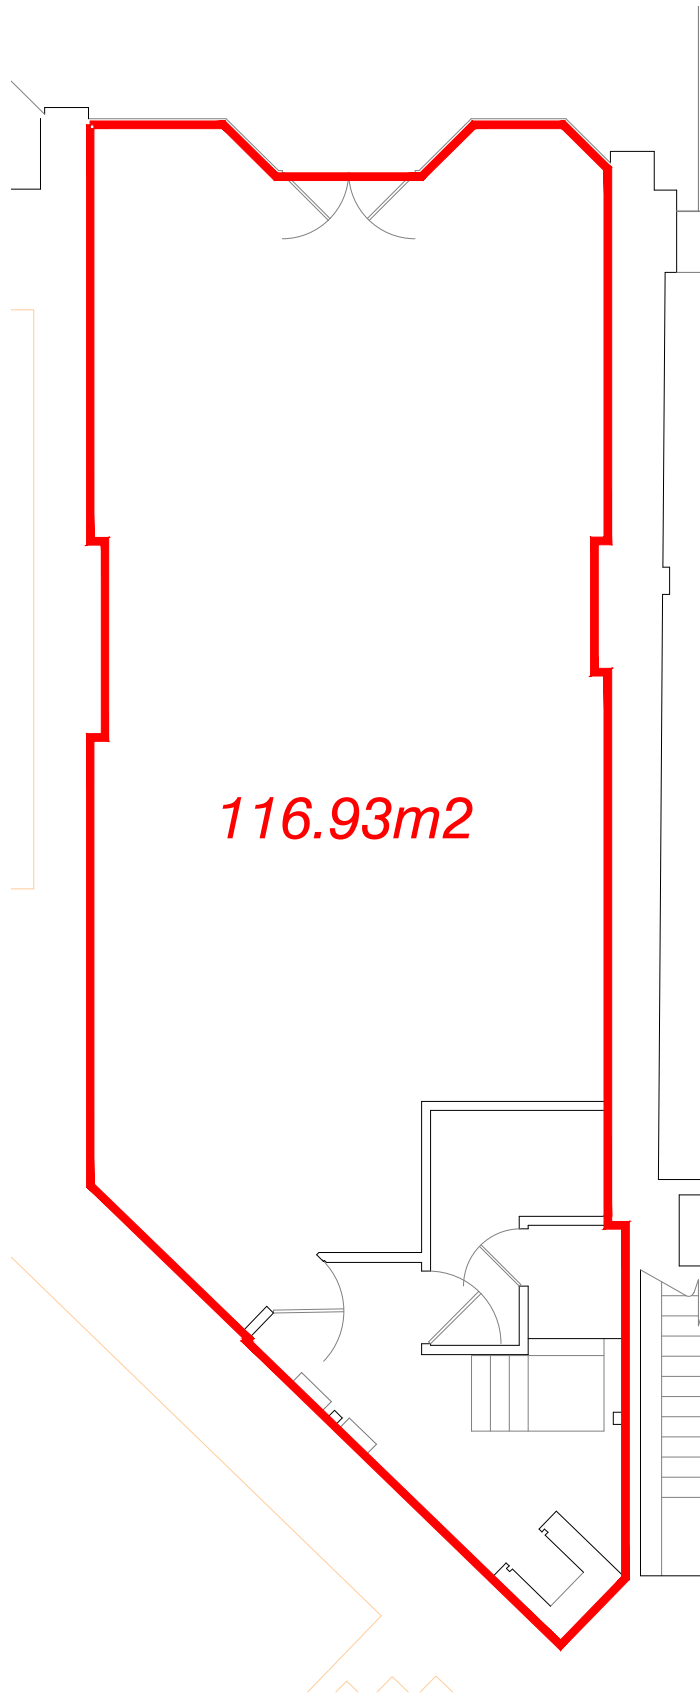


MEZZANINE.

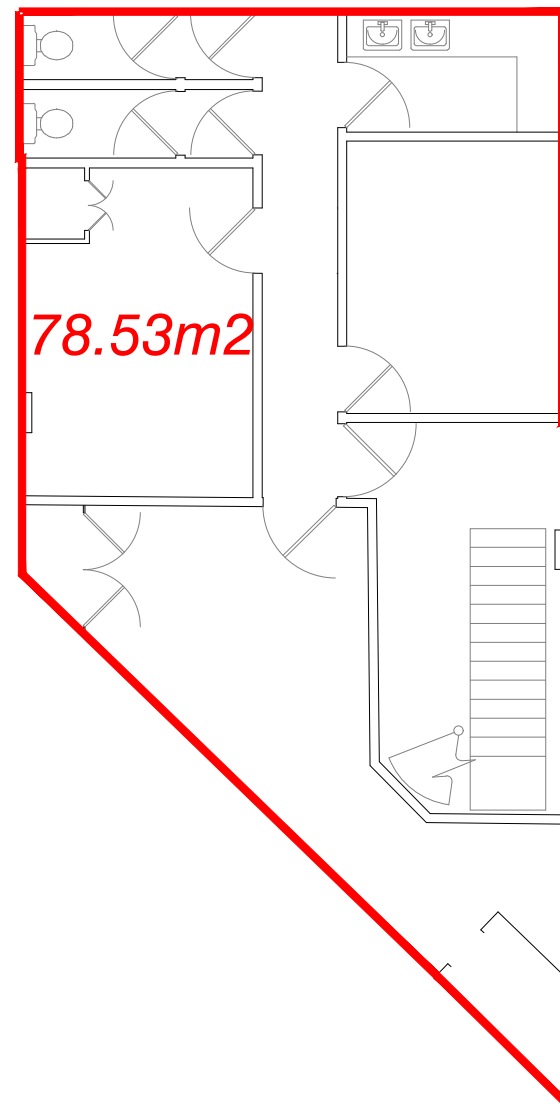

FIRST FLOOR.

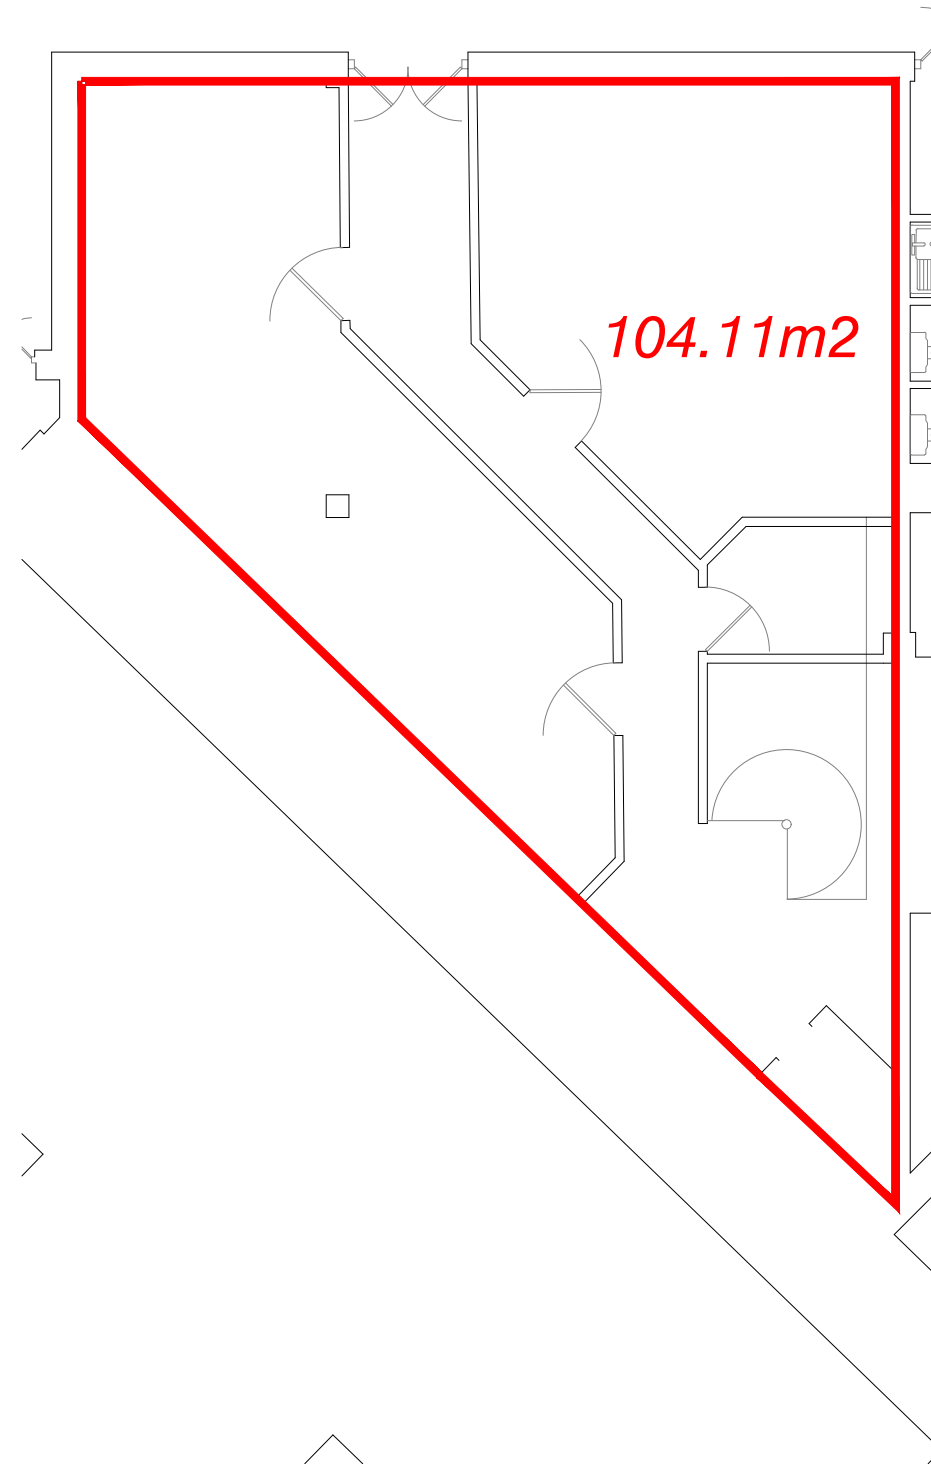

Rev	Date	Description	Drawn	C. Ref.
				
<input type="checkbox"/> Topographical Surveys <input type="checkbox"/> Measured Building Surveys <input type="checkbox"/> Site Engineering <input type="checkbox"/> 3D Laser Scanning <input type="checkbox"/> Utility / CCTV Surveys <input type="checkbox"/> Revit & BIM Models				
Rowan House Duffield Road Little Eaton Derby DE21 5DR Tel (01332) 830044 Fax (01332) 830055 admin@greenhatch-group.co.uk www.greenhatch-group.co.uk				
St Albans Unit 8, The Courtyard Abbey Park St Albans Hertfordshire AL1 6JA t: (01727) 854481		Newcastle 24 Riverside Studios Ainslie Road Newcastle Business Park Newcastle-U-Tyne NE7 7LJ t: (01912) 736391		Farnham 41, Popewickia 91 40-76, Katwice Road
PROJECT Cascades Shopping Centre 230 Commercial Road Portsmouth				
TITLE UNIT 27 GIA Plan				
SCALE A3@ 1:100		DATE June 17		
DRAWN LW		QUALITY REF GH0023		
Job number 24749				
Drawing No. 24749_UNIT27				Rev. 0
<small>Comments:</small> This plan should only be used for its original purpose. Greenhatch Group accepts no responsibility for this plan if supplied to any party other than the original client. All dimensions should be checked on site prior to design and construction. Drainage information (where applicable) has been visually inspected from the surface and therefore should be treated as approximate only.				
<small>Notes:</small>				