


# GROUND FLOOR.

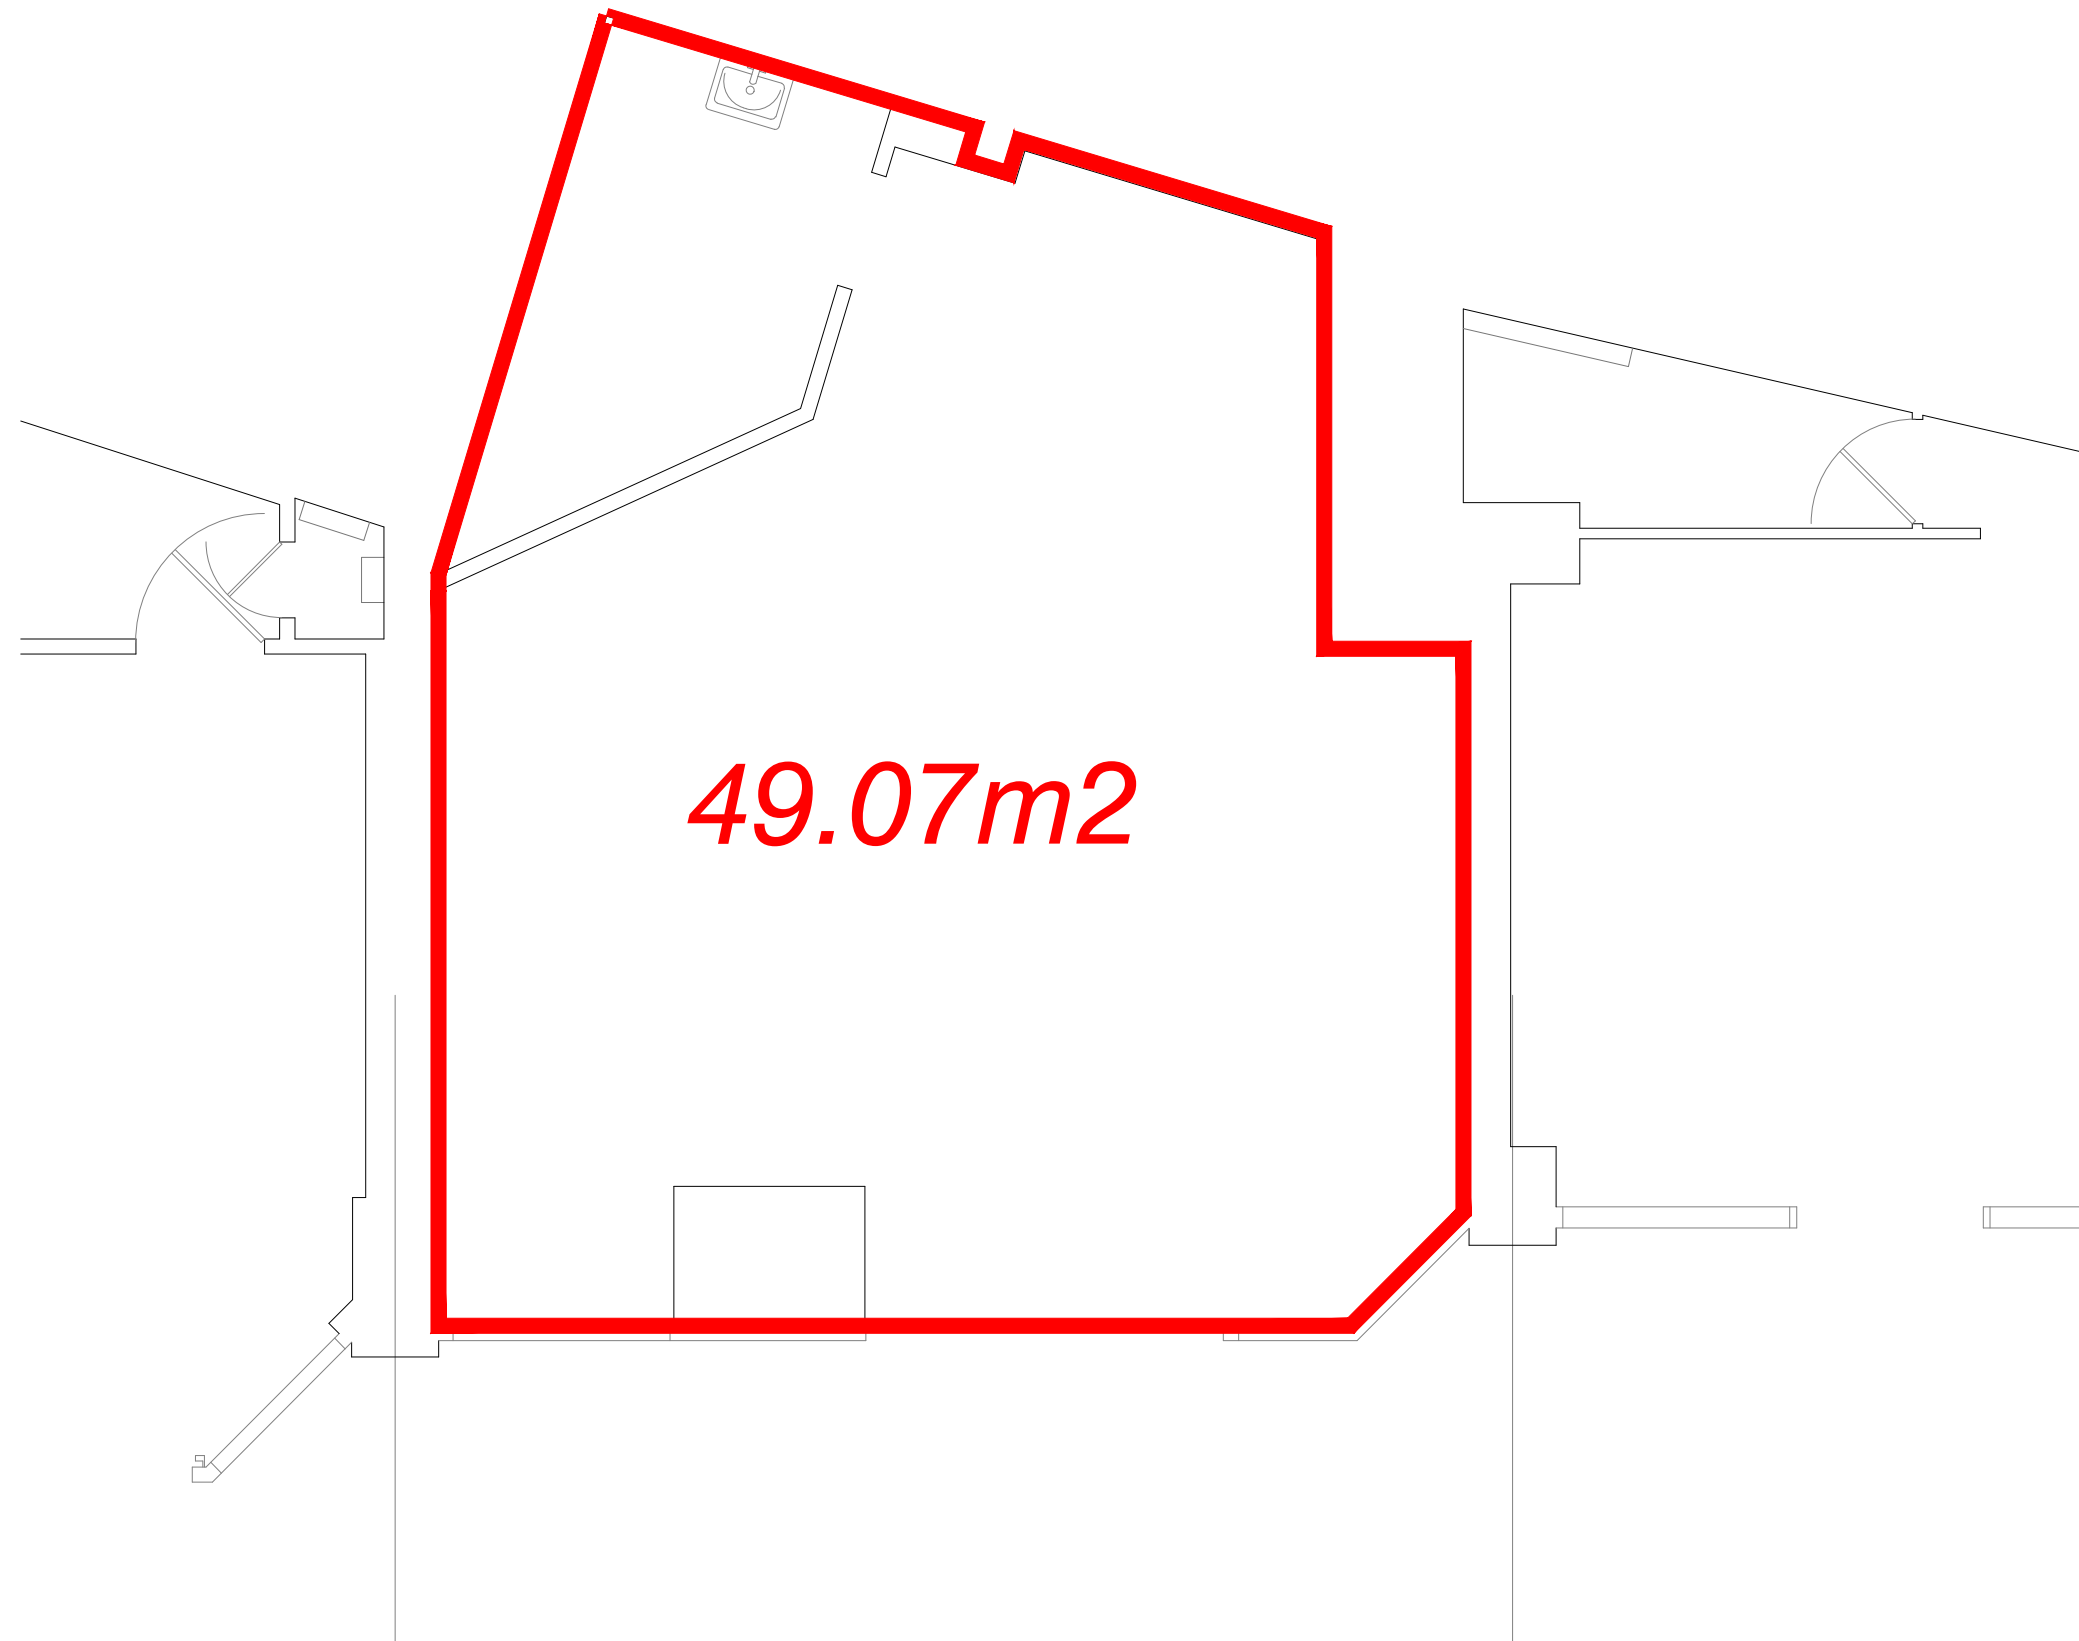

49.07m<sup>2</sup>

Rev	Date	Description	Drawn	Q. Ref.

**greenhatch group**

- Topographical Surveys
- Site Engineering
- Utility / CCTV Surveys
- Measured Building Surveys
- 3D Laser Scanning
- Revit & BIM Models

**Rowan House**  
 Duffield Road  
 Little Eaton  
 Derby  
 DE21 5DR  
 Tel (01332) 830044 Fax (01332) 830055  
 admin@greenhatch-group.co.uk  
 www.greenhatch-group.co.uk

St Albans Unit 8, The Courtyard Algon Park St Albans Herts AL1 1AA t. (01727) 85481	Newcastle 24 Riverside Studios Kestryle Road Newcastle Bus Park Newcastle-U-Tyne NE3 7JL t. (01912) 736391	Poland ul. Papiewicka 91 40-261 Katowice Poland t. 0048 32 202 2292 www.greenhatch.pl
--	--	--

**PROJECT**  
**Cascades Shopping Centre**  
 230 Commercial Road  
 Portsmouth

**TITLE**  
**UNIT 54**  
**GIA Plan**

SCALE <b>A3@ 1: 50</b>	DATE <b>June 17</b>
DRAWN <b>LW</b>	QUALITY REF <b>GH0023</b>

Job number 24749

Drawing No. <b>24749_UNIT54</b>	Rev. <b>0</b>
------------------------------------	------------------

Comments  
 This plan should only be used for its original purpose. Greenhatch Group accepts no responsibility for this plan if supplied to any party other than the original client.  
 All dimensions should be checked on site prior to design and construction.  
 Drainage information (where applicable) has been visually inspected from the surface and therefore should be treated as approximate only.  
 Notes:

Copyright Greenhatch Group. 060713