


Plan drawn by  
x ATW/Maynard x

VICARS' CLOSE

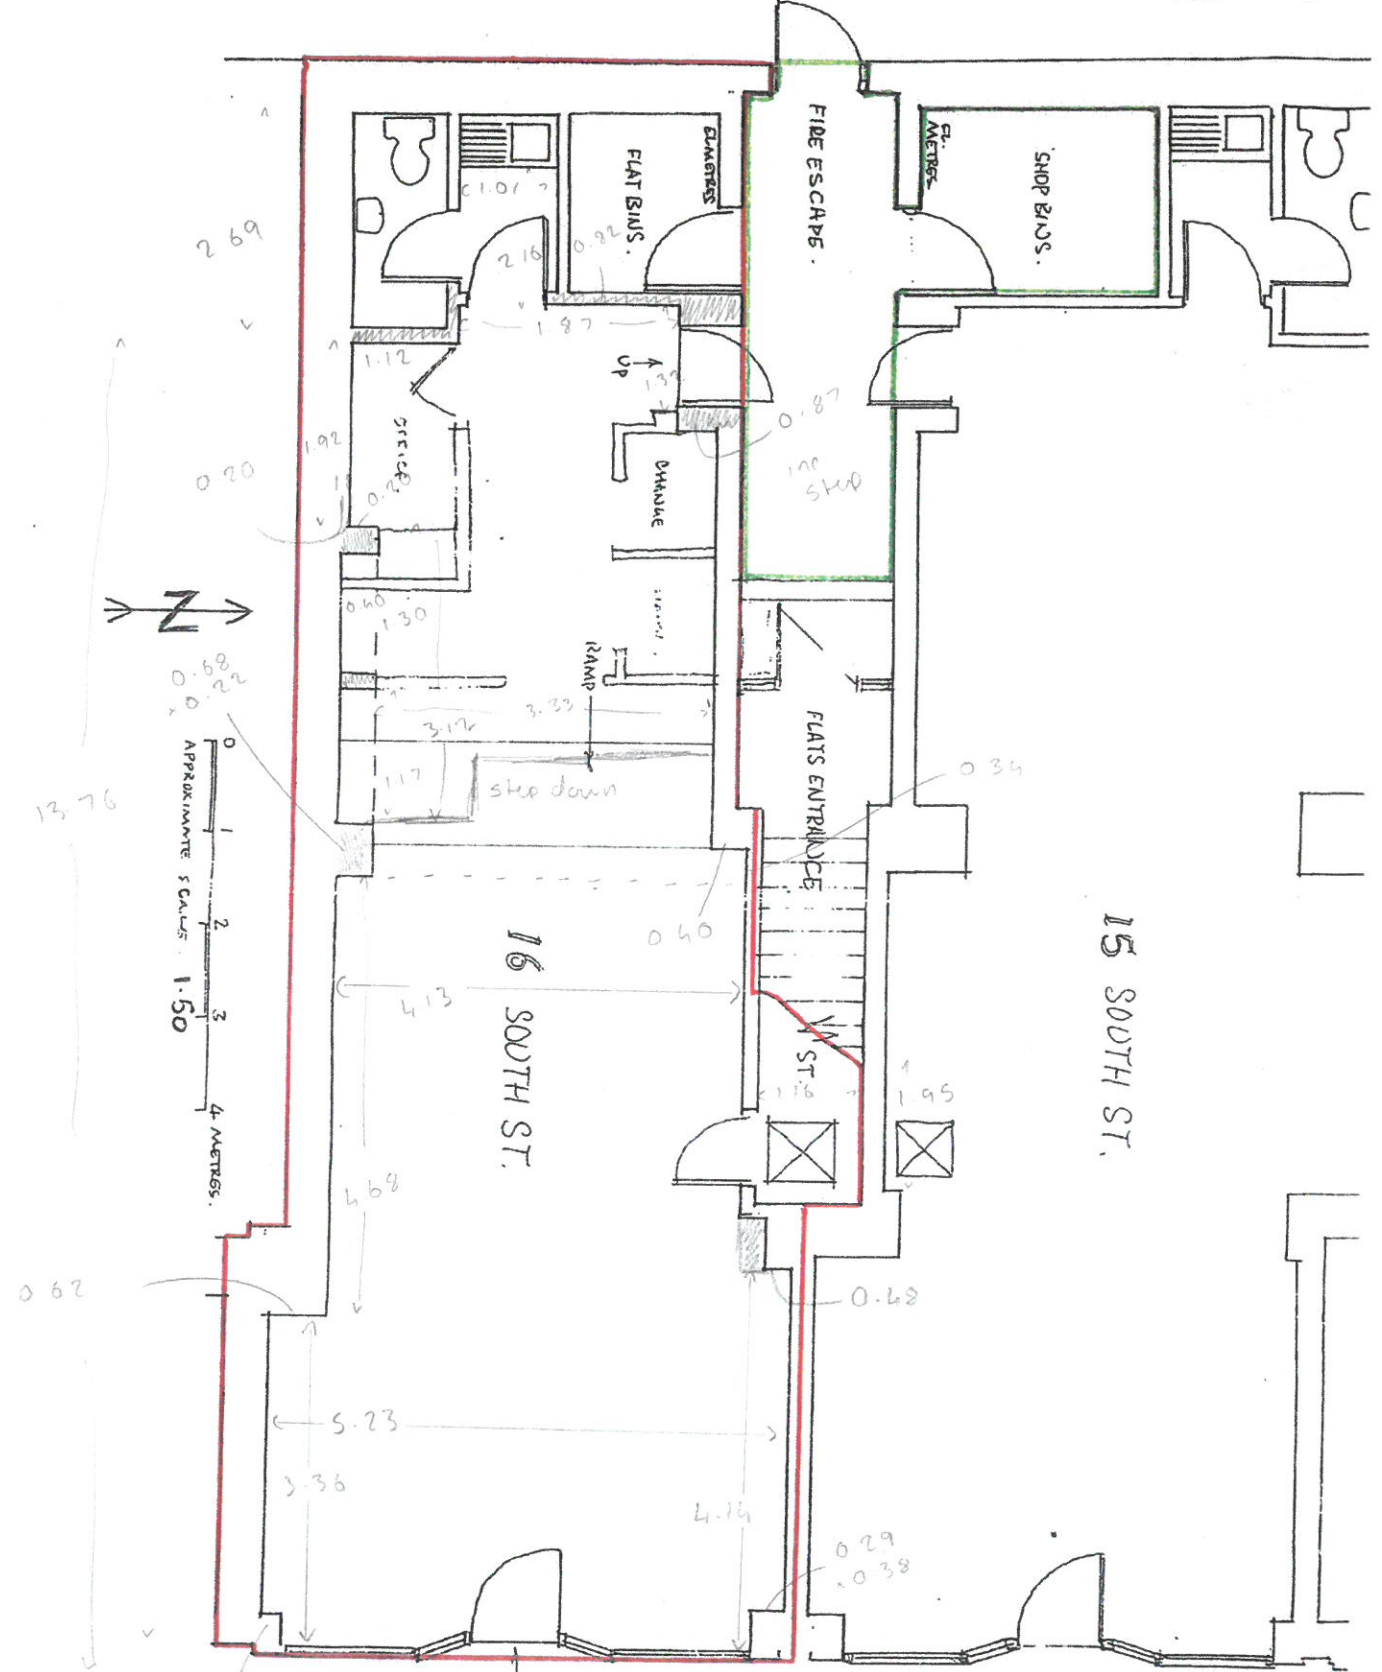

GROUND FLOOR  
15/16 SOUTH STREET

1.24

2.7