

Direct.co.uk

* PRET A MANCER *



2-6 Canden High Street

London, NW1 0JH

TO LET

Freshly prepared *1

Fitted Office HQ In the heart of Mornington Crescent Separate floor plates available Suitable for Class E (Office, Medical, Leisure etc.)

From 1,433 SQFT to 4,605 SQFT

RIB ROBERT IRVING BURNS



DESCRIPTION

The building was previously occupied as a self-contained office HQ and is arranged over Ground floor reception to 3rd floor. The floors benefit from front and rear natural light. The floors are fitted with carpet flooring, LED panels, brick slips, perimeter timber trunking, fitted kitchens (each floor) and comfort cooling (not tested).

The building further benefits from well-maintained restrooms, 6-person lift, bike storage, shower (1st floor) and a welcoming reception area.

Individual floors can be taken or the building as a whole.

LOCATON

The property is located along Camden High Street and situated between Primrose Hill and Islington. There is easy access to Regents Park, just a stones through away.

The building is within easy walking distance of Camden Town and Mornington Crescent Underground stations (Northern Line). The locality offers abundant shopping, wining and dining facilities. Camden High Street is a direct main road, providing access to the north of London, the West End and City.

Situated just next door is London's famous KOKO events building that has recently undergone comprehensive refurbishment and regularly features some of the world's most recognised acts.



KOKO's



Namaste Kitchen

York & Albany



FINANCIALS

Floor	1st Floor	2nd Floor	3rd Floor	Total
Total Size (sq.ft.)	1,586	1,586	1,433	4,605
Quoting Rent (p.a.) excl.	£63,421	£59,457	£50,155	£173,033
Service Charge	TBC	TBC	ТВС	ТВС
Estimated Rates Payable (p.a.)	£39,811	£39,811	£35,981	£115,603
Estimated Occupancy Cost excl. (p.a.)	£103,232	£99,268	£86,136	£288,636

In regard to business rates and service charge please be aware that these are approximate figures and should not be relied upon as such. All interested parties are advised to make their own enquires.

Comfort Cooling (not tested) Kitchen (fitted on each floor) 2 to 3 Meeting Rooms (per floor) Phone Booths (1st Floor) Entry Phone System WC's Shower (1st Floor) 6 Person Passenger Lift Bike Storage Reception Area Front and Rear Natural Light


AMENITIES


ACCOMODATION


	SQM	SQFT	
First Floor	147.30	1,586	
Second Floor	147.30	1,586	
Third Floor	133.13	1,433	
Total	427.73	4,605	

LOOR PLANS -

Not to Scale. For indicative purposes only.

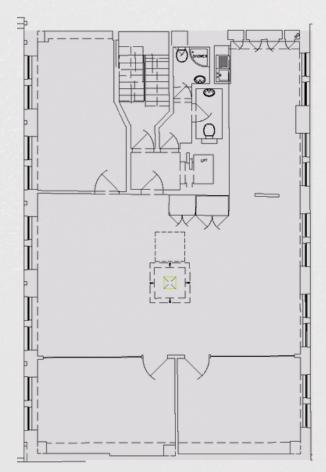


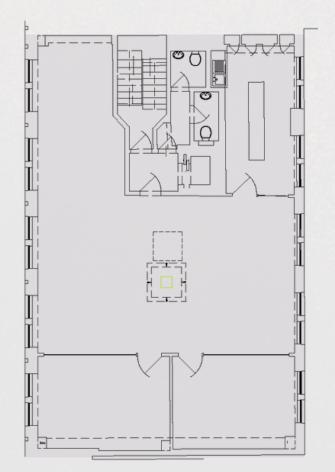

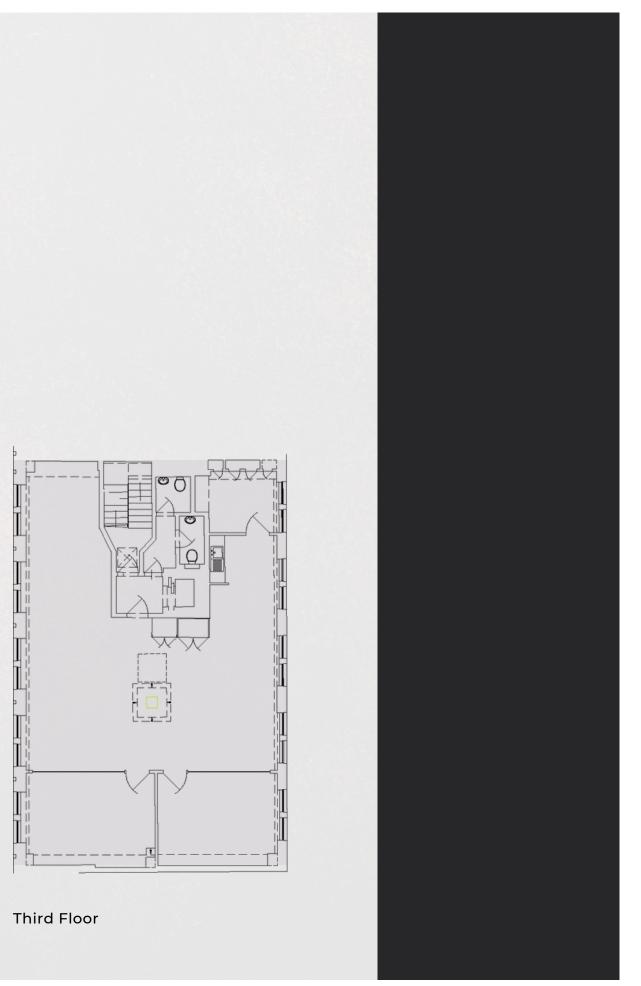



First Floor

Second Floor

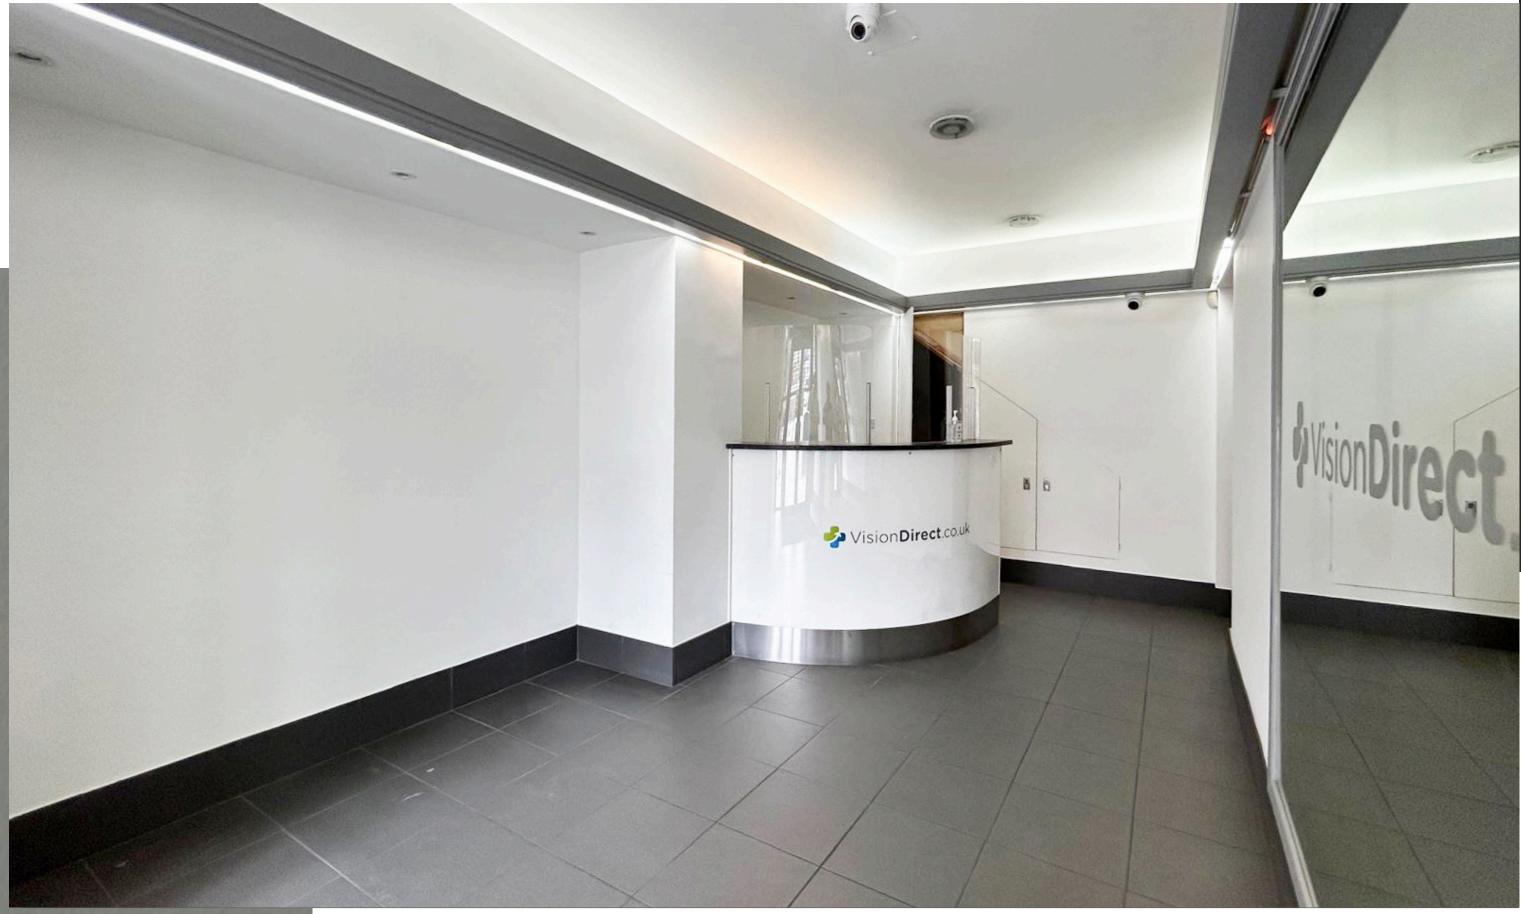

RECEPTION

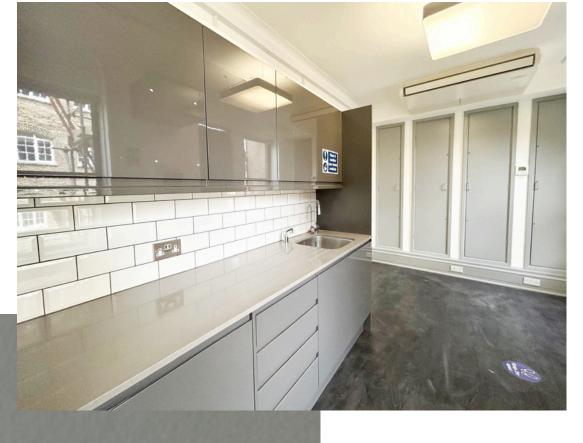

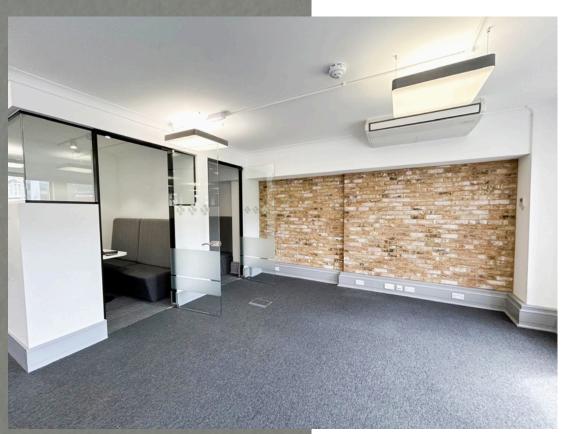











THIRD FLOOR

LEASE

Lease terms up to 3 years, direct with the landlord and outside the landlord and tenant act 1954.

POSSESSION

Upon completion of legal formalities.

LEGAL COSTS

Each party is to be responsible for their own legal costs.

EPC

Available on request.

VAT TBC

VIEWINGS Strictly through Robert Irving Burns.

Misrepresentation Act 1967.

These particulars are intended only to give a fair description of the property and do not form the basis of a contract or any part thereof. These descriptions and all other information are believed to be correct, but their accuracy is in no way guaranteed.

June 2024.

CONTACT US

Freddie Brett 0207 927 6575 Freddie@rib.co.uk

> Jim Clarke 020 7927 0631 Jim@rib.co.uk

Matthew Mullan 020 7927 0631 Matthewm@rib.co.uk

t.co.uk

RIB

ROBERT IRVING BURNS