

To Let

136-142 FINCHLEY ROAD

LONDON, NW3 5HS

4 RETAIL OPPORTUNITIES

SUITABLE FOR CLASS E
(RETAIL, SHOWROOM, MEDICAL, OFFICE ETC)

CAN BE TAKEN TOGETHER OR SEPARATELY

GROUND FLOOR
FROM 1,095 TO 4,380 SQ.FT.




DESCRIPTION

The premises is currently in stripped back condition and is due to be fully whiteboxed. The opportunity is arranged over ground floor is a 4 retail units that have been knocked together to create one large retail premises.

The premises can be taken on a variety of sizes starting from 1,095 sq. ft. to a total of 4,380 sq. ft.

There are 2 WCs presently in situ, LED lighting and a comfort cooling system throughout (not tested). There are 4 separate entrances and good ceiling height throughout. There is also a potential for superior frontage (29 m).



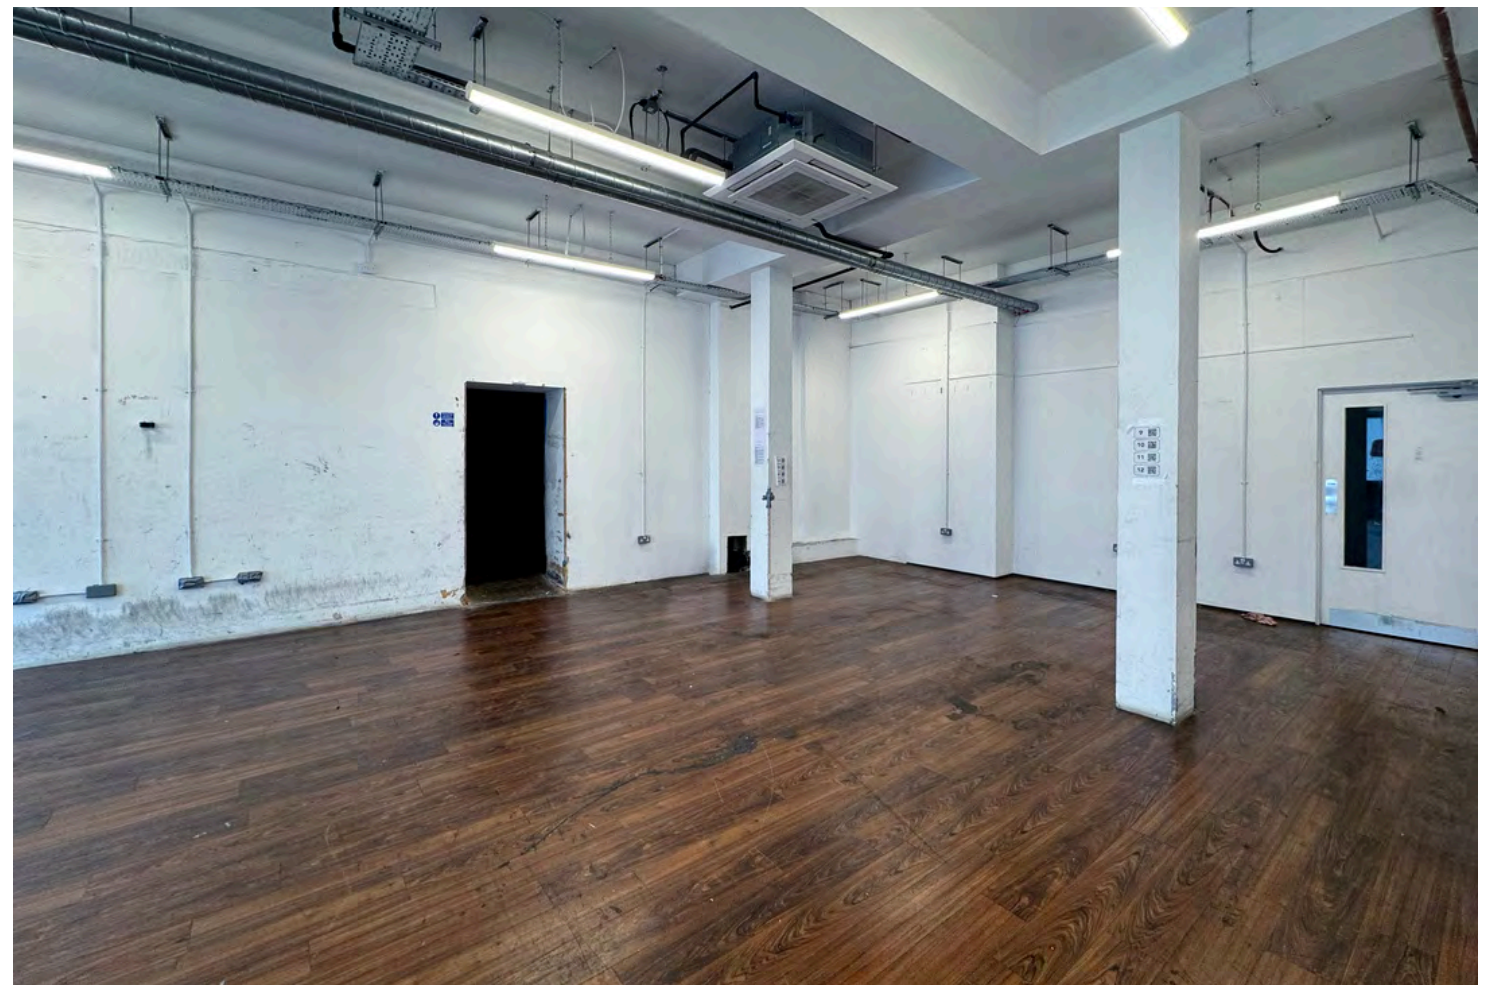



AMENITIES

Max Ceiling Hight: 3.69m

Min Height: 2.67m

Total Frontage 1: 29m

2 x WCs

Comfort Cooling Throughout (Not Tested)

To be "White Boxed"

4 x Entrances

Flexible Size Opportunity

Fitted Kitchen

Airflow System (Not Tested)

FINANCIALS

SINGLE UNIT FINANCIAL BREAKDOWN

Size (sq.ft.)	1,095
Quoting Rent (p.a.) excl.	£37,500
Service Charge	TBC
Estimated Rates Payable (p.a.)	£17,964
Estimated Occupancy Cost excl. (p. a.)	£51,373

*Please note that multiple units can be taken together for up to 4,380 SQ.FT.
Please speak to a member of the team for further information.*

In regard to business rates and service charge please be aware that these are approximate figures and should not be relied upon as such. All interested parties are advised to make their own enquires.

FLOOR PLANS



Not to scale.

LOCATION

Situated on Finchley Road, opposite the O2 Shopping Centre, with nearby occupiers, including Sainsbury's, BoConcept, Vue Cinemas, Virgin Active Health Club Waterstones, Wagamama, Aldi and Flying Tager Copenhagen.

Time limited parking is available on street for 30 mins between 10am - 4pm. There is also a time limited car park behind Sainsbury's, located at the rear of the O2 Centre.

Finchley Road Station (served by London Underground Jubilee and Metropolitan line services) is approximately 125 metres away, as well as Finchley Road & Frognal Station (served by London Overground) is approximately 300 metres away and BUS routes 13, 113, 187,268 and N113.



LEASE

New effective Full Repairing and Insuring lease(s) contracted outside the Landlord and Tenant Act 1954 are available direct from the landlord for a term to be agreed.

POSSESSION

Upon completion of legal formalities.

LEGAL COSTS

Each party is to be responsible for their own legal costs.

EPC

Available on request.

VAT

The property is not elected for VAT.

FLOOR PLANS

Scaled floor plans available on request.

Misrepresentation Act 1967.

These particulars are intended only to give a fair description of the property and do not form the basis of a contract or any part thereof. These descriptions and all other information are believed to be correct, but their accuracy is in no way guaranteed.

July 2024.

CONTACT US

Freddie Brett
020 7927 6575
Freddie@rib.co.uk

Jim Clarke
020 7927 0631
Jim@rib.co.uk

Matthew Mullan
020 7927 0622
Matthewm@rib.co.uk

RIB

ROBERT IRVING BURNS

19 MARGARET STREET, LONDON, W1W 8RR
WWW.RIB.CO.UK | TEL: 020 7637 0821