



The Farmyard

Frost Street, Thurlbear, Taunton, Somerset, TA3 5BA

James
Gray

ESTATE AGENTS

A beautifully presented single storey barn conversion offering spacious accommodation of character, with separate barn and guest suite, in grounds of about 1.5 acres, with pond and tennis court and occupying a stunning rural setting in the Blackdown Hills, yet only 5 miles from Taunton and the M5 motorway



Key features

- Stunning individual detached single storey barn conversion
- 2 triple aspect reception rooms with wood burning stoves and stunning rural views
- 30' kitchen/dining room with Rayburn and separate utility room
- 3 large double bedrooms (one with en suite bath/shower room) and further family bathroom
- Separate detached barn with potential to create further accommodation, currently configured to include a guest suite, double garage and 2 store rooms
- Attractive courtyard garden with lovely southerly aspect and summer house
- Grounds of about 1.5 acres with large driveway providing extensive parking, tennis court and pond.
- Stunning rural setting in the Blackdown Hills, yet only 5 miles from the M5 motorway (jcn 25)
- No onward chain

Services

Mains water and electricity. Private drainage. Oil-fired central heating

EPC rating

Band F (32)

Council tax

Band F





The property

Converted from a former barn in the 1980's this spacious home occupies a stunning rural location in the Blackdown Hills, with far reaching views and is only about 5 miles from Taunton and junction 25 of the M5 motorway. The property comprises 2 detached single storey former barns, which now provide a stunning 3 bedroom home of character, with a separate detached barn with a guest suite comprising bedroom and en suite shower room. This building also incorporates a double garage and 2 store rooms, which, subject to the necessary consents, provide the potential to provide further accommodation if so required. Situated between the barns is a courtyard garden which enjoys a wonderful southerly aspect. The property is well presented, is double glazed and has oil-fired central heating. The guest suite has electric heating. The gardens and grounds extend to about 1.5 acres and include large expanses of lawn, a tennis court and a large driveway provides ample parking.

The accommodation

The Kitchen/dining room, is very much the heart of the house and extends to over 30' and enjoys a lovely double aspect with a door affording direct access to the garden. The kitchen is well fitted and incorporates an oil-fired Rayburn. There is also a utility room with a further door opening to the garden. The sitting room is a well proportioned room with a vaulted ceiling and fireplace with inset wood burning stove. It enjoys a triple aspect and stunning views over the surrounding countryside. The snug also enjoys a triple aspect and also has a wood burning stove. There are 3 good sized double bedrooms with the principal bedroom having an en suite bath/shower room and access to a very useful loft store. There is also a separate family bathroom.



Barn and outbuildings

This comprises a detached former barn which has been part converted to provide a large double bedroom with en suite shower room. This room is ideal as a guest suite, but could also be used as a home office. Subject to the usual consents, there is the potential to incorporate the adjacent store room and create a self-contained annexe. This barn also incorporates a further store room/workshop and double garage.

The gardens and grounds

Situated between the barns is a courtyard garden which enjoys a lovely southerly aspect and a high level of privacy. Adjacent to the courtyard can be found a summer house. Large expanses of lawn surround the property and there are stunning views over the adjacent farmland towards the Quantocks and Thurlbear wood. There is also a hard surfaced tennis court and a small pond with adjacent area of decking. In all the grounds extend to about 1.5 acres.

Situation

The Farmyard occupies a stunning rural location within the Blackdown Hills, which have been designated a National Landscape. They provide miles of footpaths and bridleways, ideal for those with walking and riding interests. The nearby Thurlbear Wood is part-owned by the Somerset Wildlife Trust and is an ancient woodland and designated a site of scientific interest. Whilst enjoying a delightful rural location the property is by no means isolated as Taunton and the M5 motorway are about 5 miles away. Nearby can be found two popular pubs, The Farmers Arms at West Hatch and The Greyhound at Staple Fitzpaine. The nearby village of Thurlbear has a highly regarded primary school.

Directions

What three words: employers/rewarded/merit





Frost Street, Thurlbear, Taunton, TA3

Approximate Area = 3465 sq ft / 321.9 sq m (includes garage & storages & excludes void)

Limited Use Area(s) = 85 sq ft / 7.8 sq m


Summer House = 80 sq ft / 7.4 sq m

Total = 3630 sq ft / 337.2 sq m

For identification only - Not to scale



Denotes restricted head height

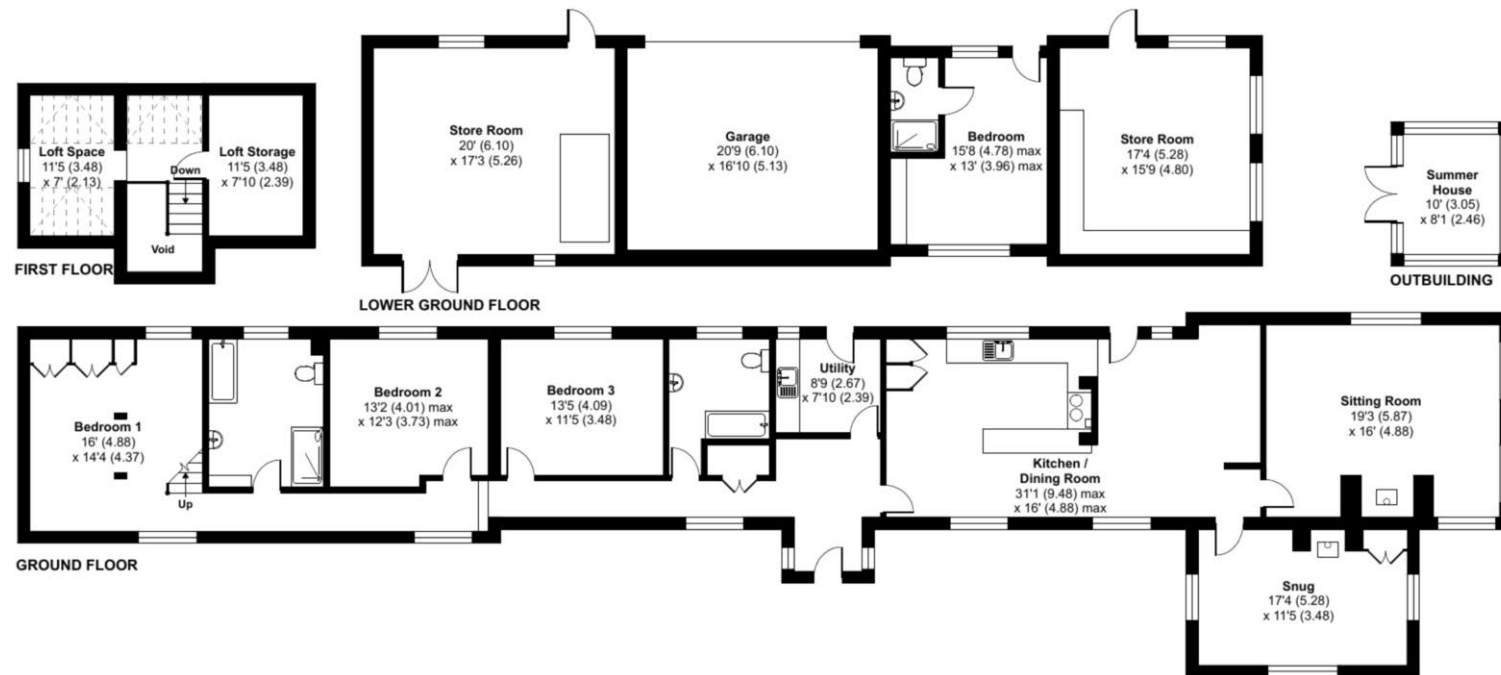

Floor plan produced in accordance with RICS Property Measurement Standards incorporating International Property Measurement Standards (IPMS2 Residential). © nrichcom 2024. Produced for James Gray. REF: 1193397

We routinely refer potential sellers and purchasers to local and national law firms to carry out the conveyancing. It is their decision whether they choose one of these law firms. In making that decision, it should be known that we receive a payment benefit of £250.00 per transaction.

These particulars are not to form part of a Sale Contract owing to the possibility of errors and/or omissions. Prospective purchasers should therefore satisfy themselves by inspection or otherwise as to their correctness. All fixtures, fittings, chattels and other items not mentioned are specifically excluded unless otherwise agreed within the Sale Contract documentaries or left in situ and gratis upon completion. The property is also sold subject to rights of way, public footpaths, easements, wayleaves, covenants and any other matters which may affect the legal title. The Agent has not formally verified the property's structural integrity, ownership, tenure, acreages, estimated square footage, planning/building regulations status or the availability/operation of services and/or appliances. Therefore prospective purchasers are advised to seek validation of all the above matters prior to expressing any formal intent to purchase.

Home Field View North, Prockters Farm, West Monkton, Taunton, Somerset, TA2 8QN
T: 01823 426 090 E: sales@jamesgrayestateagents.com W: jamesgrayestateagents.com

James Gray

ESTATE AGENTS