



5 Canterbury Drive

North Curry, Taunton, Somerset, TA3 6LS

James
Gray

ESTATE AGENTS

A semi-detached chalet bungalow offering scope for improvement and occupying a delightful tucked away location, close to the centre of this sought after village. No onward chain



Key features

- Entrance hall
- Sitting room with doors to conservatory
- Dining room
- Kitchen/breakfast room
- Principal bedroom with en suite shower room
- Second double bedroom and bath/shower room
- Gas central heating and double glazing
- Part walled rear garden enjoying a good deal of privacy
- Single garage in nearby block
- Cul de sac location close to the centre of this sought after village

Services

All mains services connected. Gas central heating

EPC rating

Band D (63)

Council tax

Band C






Canterbury Drive, North Curry, Taunton, TA3

Approximate Area = 1205 sq ft / 111.9 sq m

Limited Use Area(s) = 114 sq ft / 10.5 sq m

Total = 1319 sq ft / 122.4 sq m

For identification only - Not to scale

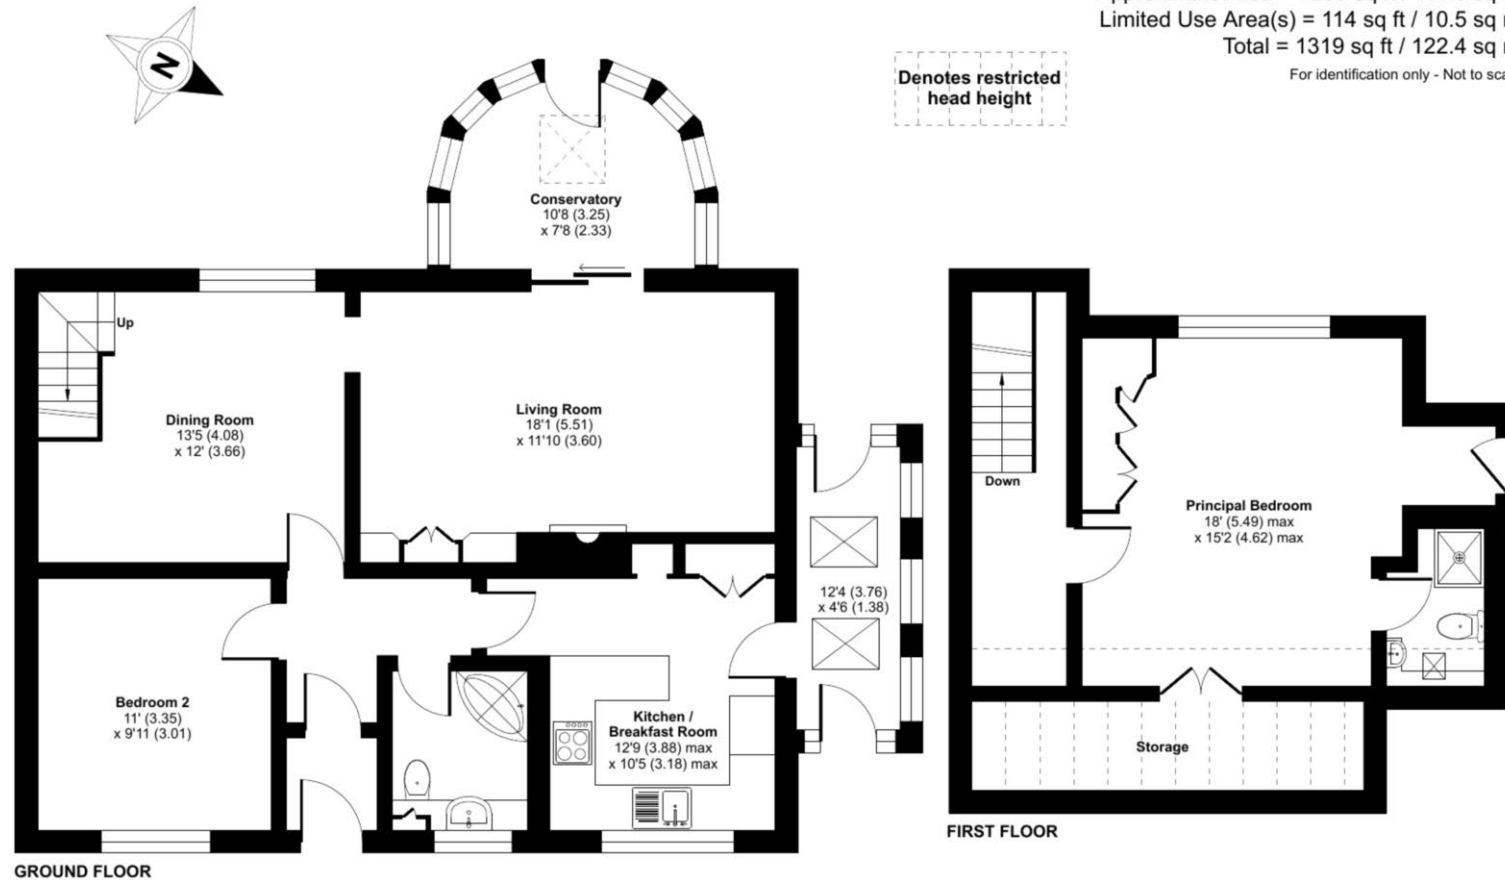

Floor plan produced in accordance with RICS Property Measurement 2nd Edition, incorporating International Property Measurement Standards (IPMS2 Residential). © nitchecom 2025. Produced for James Gray. REF:1343091

We routinely refer potential sellers and purchasers to local and national law firms to carry out the conveyancing. It is their decision whether they choose one of these law firms. In making that decision, it should be known that we receive a payment benefit of £250.00 per transaction.

These particulars are not to form part of a Sale Contract owing to the possibility of errors and/or omissions. Prospective purchasers should therefore satisfy themselves by inspection or otherwise as to their correctness. All fixtures, fittings, chattels and other items not mentioned are specifically excluded unless otherwise agreed within the Sale Contract documentaries or left in situ and gratis upon completion. The property is also sold subject to rights of way, public footpaths, easements, wayleaves, covenants and any other matters which may affect the legal title. The Agent has not formally verified the property's structural integrity, ownership, tenure, acreages, estimated square footage, planning/building regulations status or the availability/operation of services and/or appliances. Therefore prospective purchasers are advised to seek validation of all the above matters prior to expressing any formal intent to purchase.

Home Field View North, Prockters Farm, West Monkton, Taunton, Somerset, TA2 8QN

T: 01823 426090 E: sales@jamesgrayestateagents.com W: jamesgrayestateagents.com

**James
Gray**

ESTATE AGENTS