



FIRST FLOOR PLAN



GROUND FLOOR PLAN

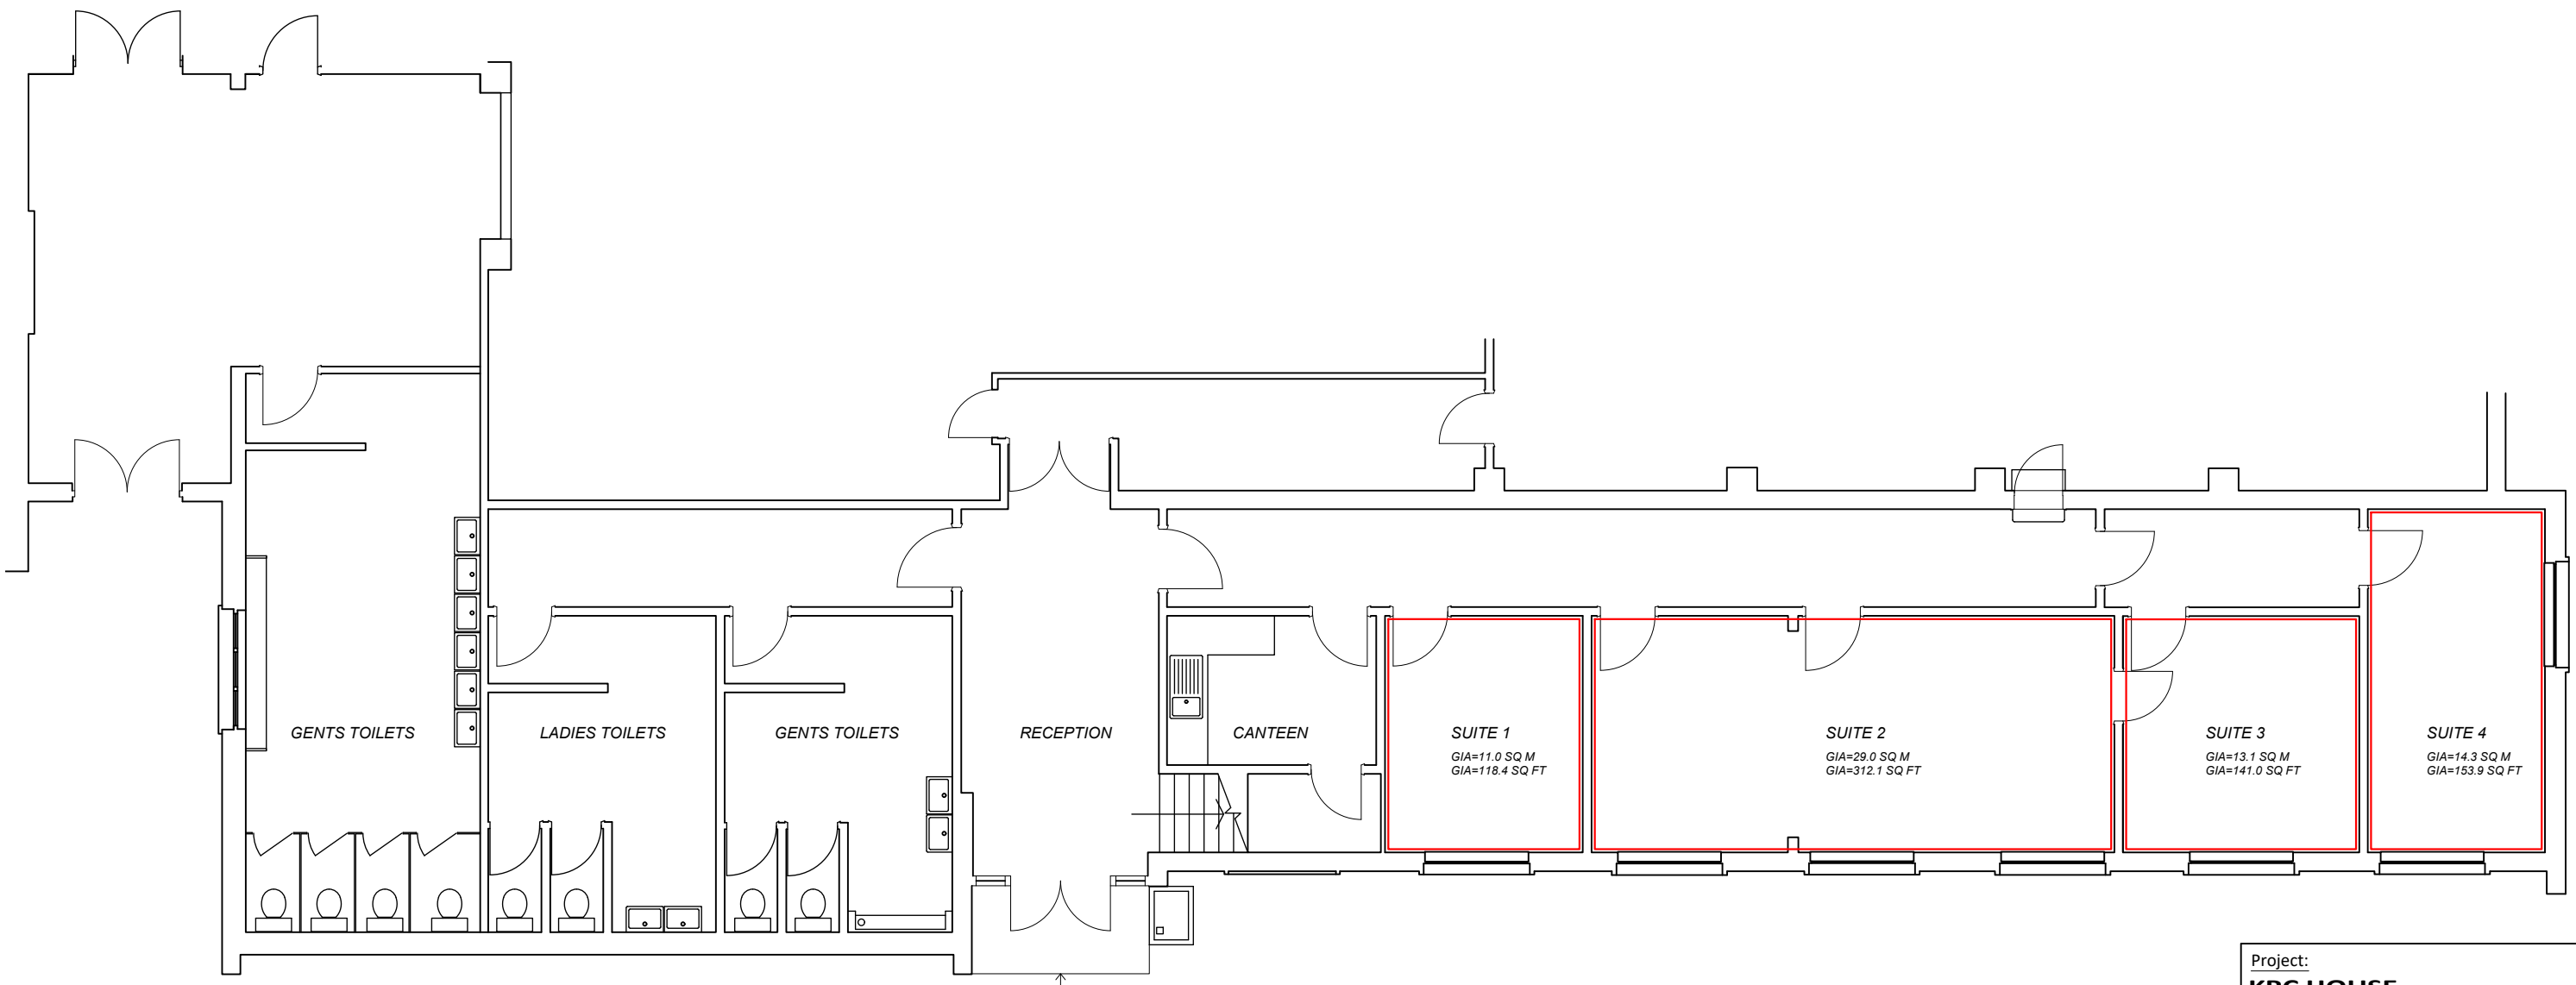

Scale Bar

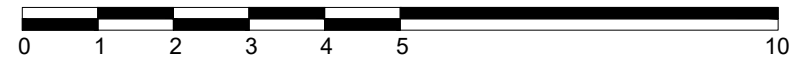

Project:
KPC HOUSE
Canterbury Road,
Ashford, Kent. TN24 0BL

Scale:
1:100
 Plotted on A3

Date:
05.03.24