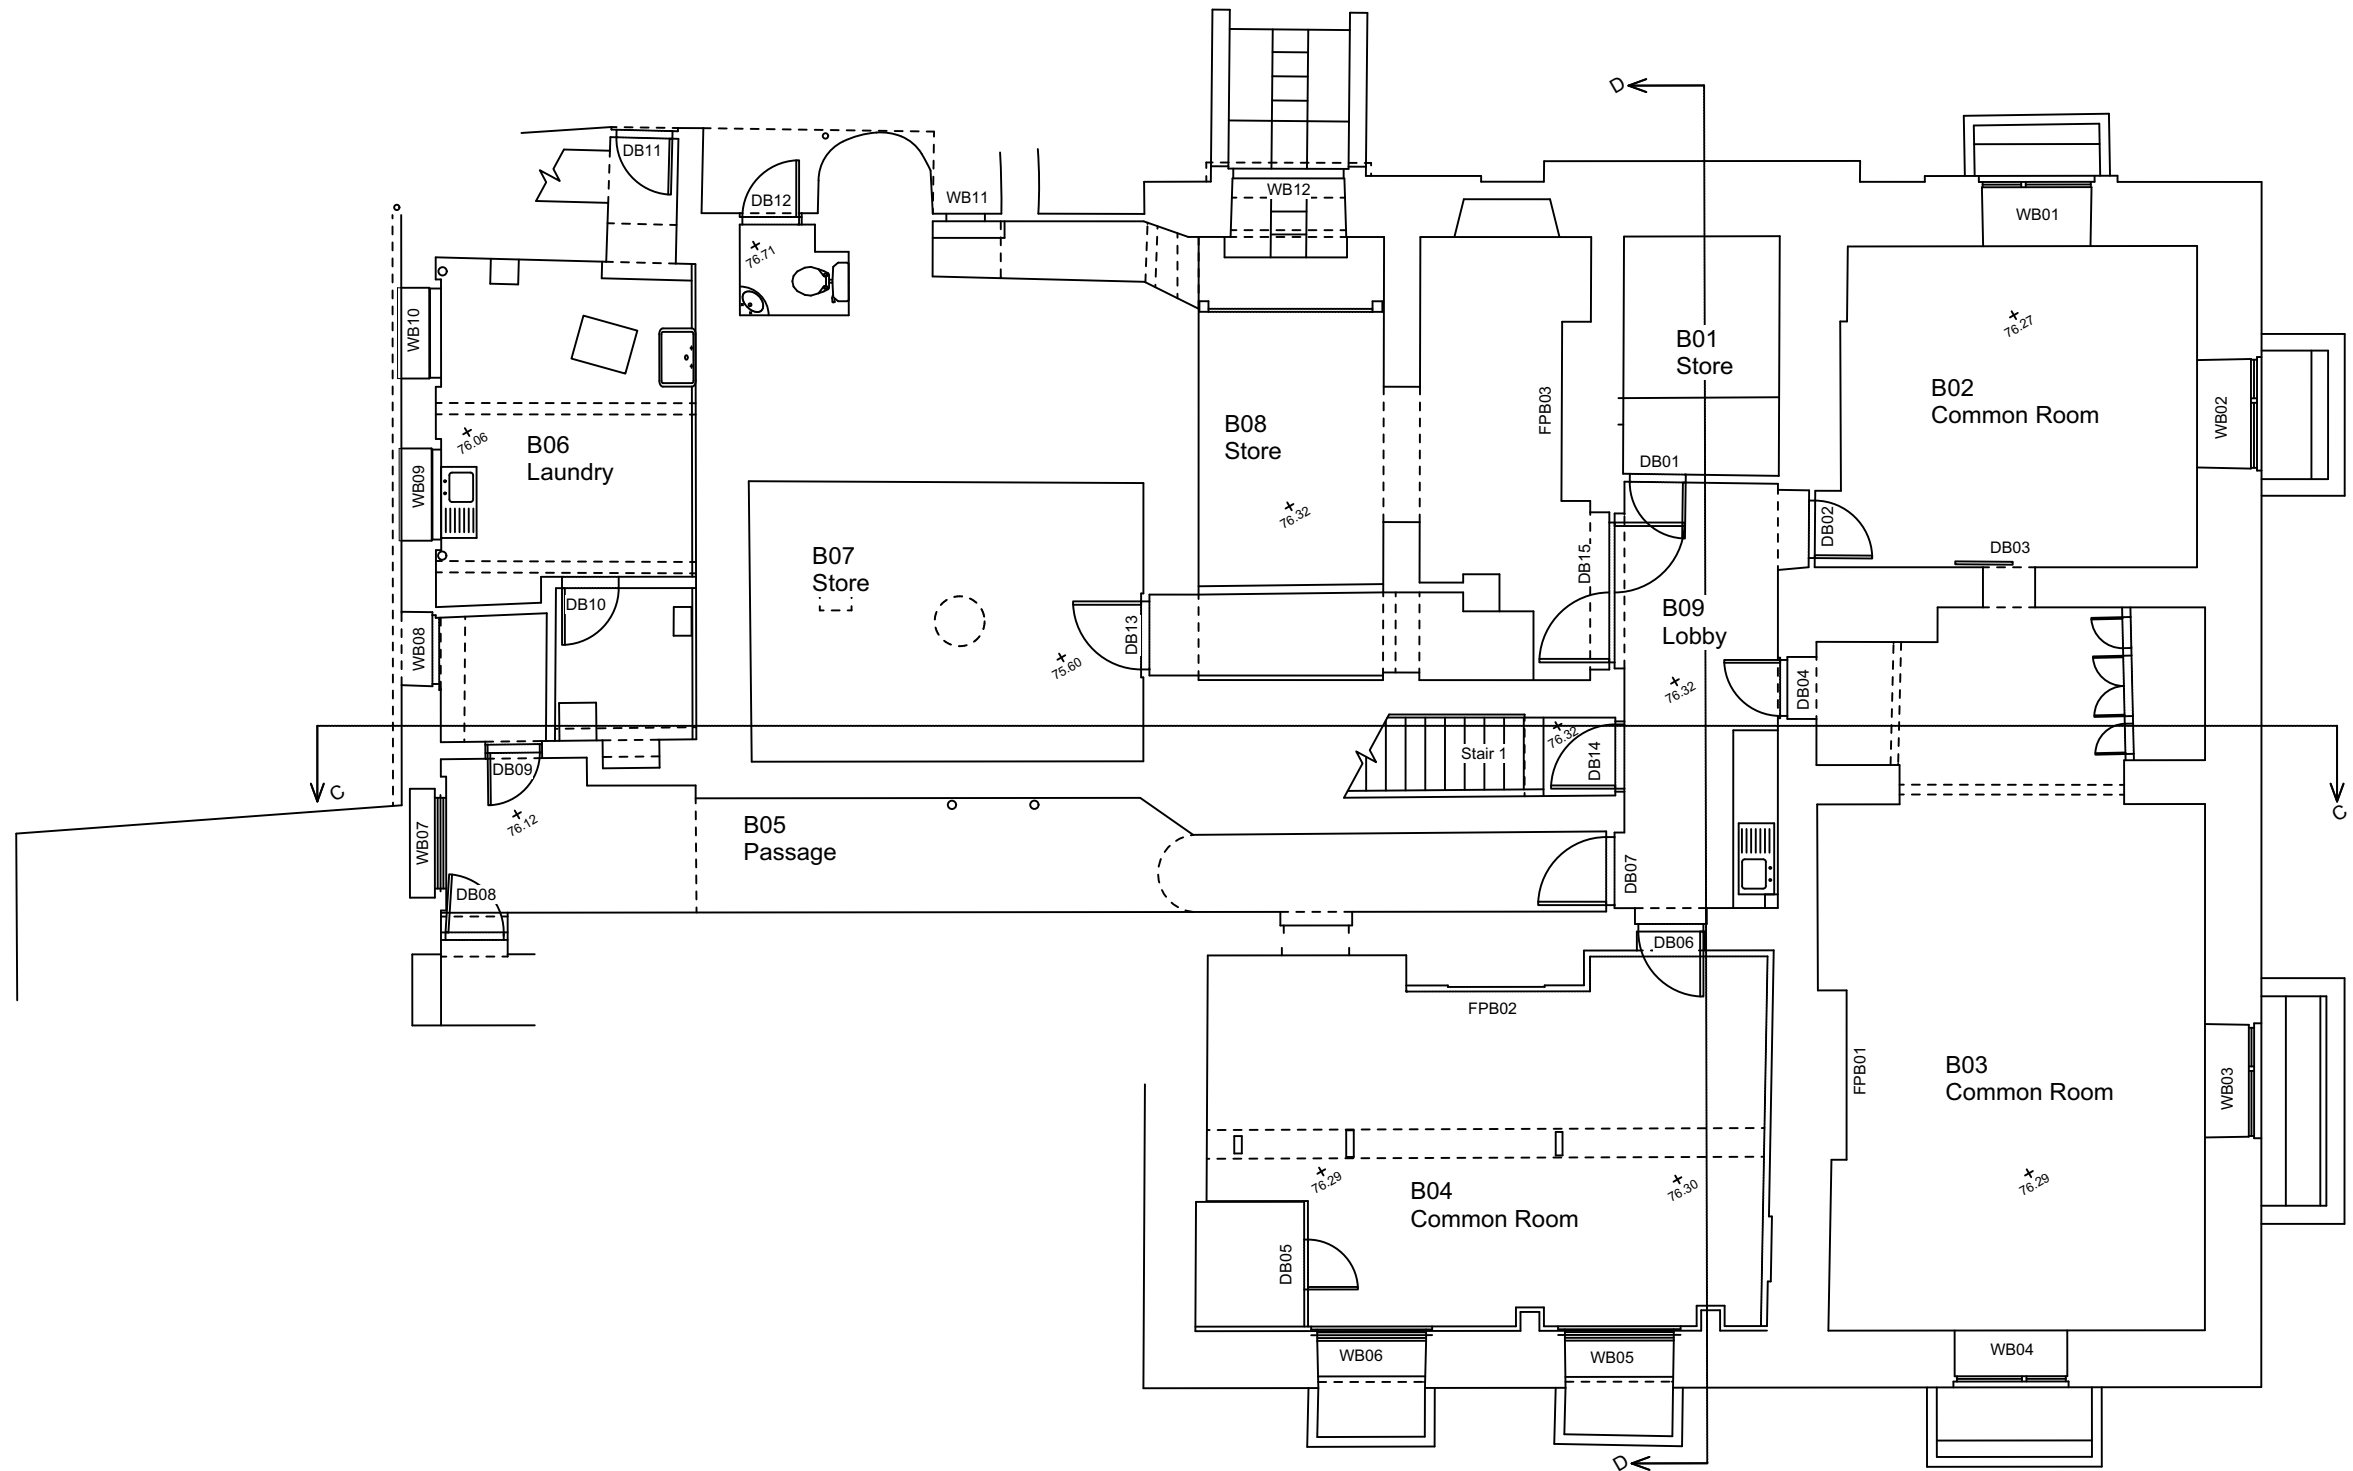


Christopher Balme Conservation						
Job Title			Drawing Title			
Muller House, Cotham Park			Muller House Existing Basement Plan			
Client						
Muller Trust						
Scale	Date	Drawn	Job No	Drawing No	Rev	
1:100@A3	01.02.2022	ABS	CPK2	A -002		

Based on Anthony Brookes Surveys Ltd survey ref B297/12223