
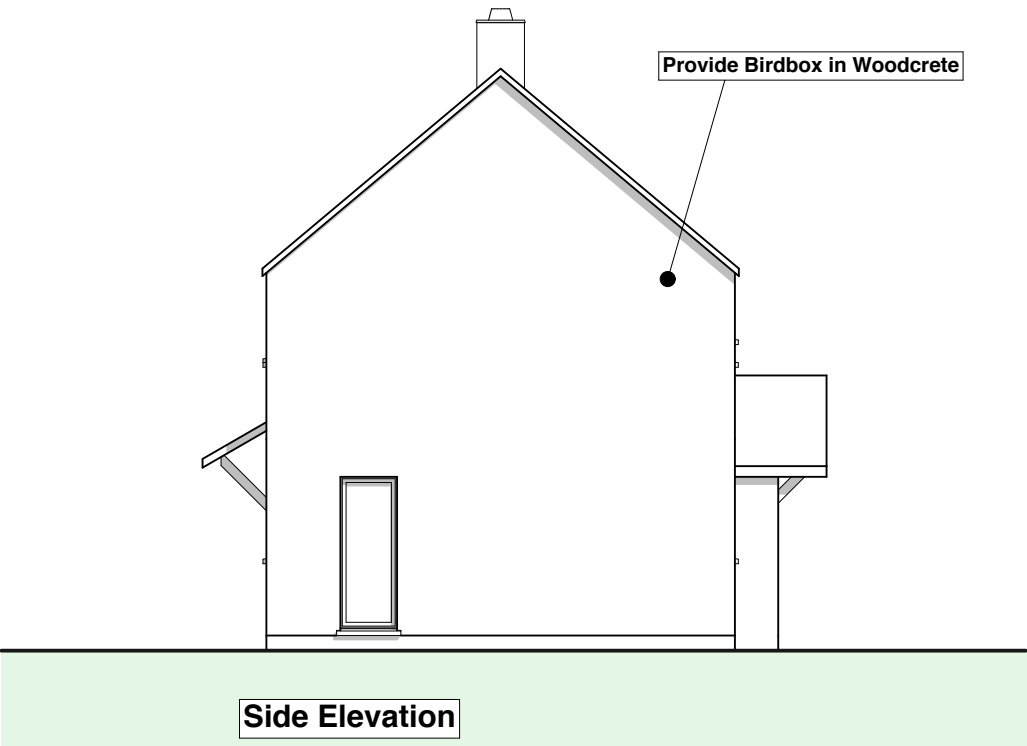


NOTE- HEIGHTS AND LEVELS SHOWN ARE APPROX ONLY.
PRECISE OF SAME TO BE ESTABLISHED ON SITE

© This drawing is copyright. All building
works to comply with approved planning
and Building Regulations Service Authority
Regulations and current British Standards
and Codes Of Practice. Any inaccuracies
are to be notified to the architect
immediately on discovery
THIS DRAWING MUST NOT BE SCALED

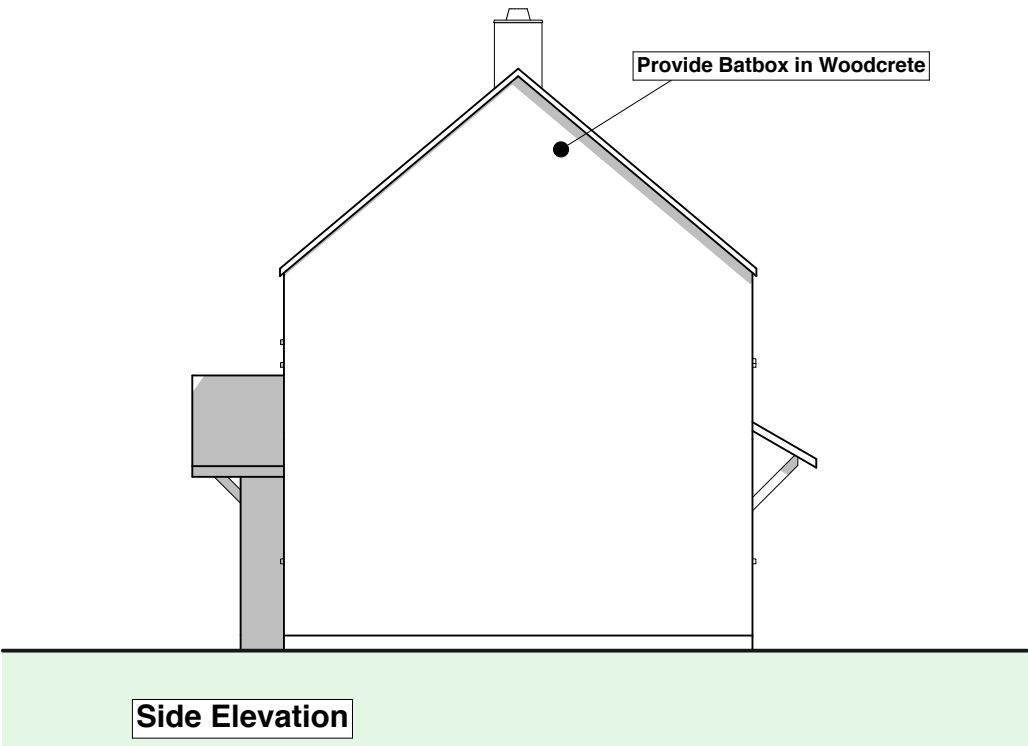

FINISHES
ROOF - NATURAL SLATE GREY/BLUE
WALLS- RENDER

81 Newport Road, Caldicot
Proposed Development

Proposed Elevations

Stuart House, The Back, Chepstow NP16 5HH

Tel 01291 627417

mail@liddellArchitects.co.uk
www.liddellArchitects.co.uk



dwg no 2355/4 by CM

date 15/11/2023 scale 1:100
@A2