



Threlkeld

Offers over £335,000

2 School House, Threlkeld, Keswick, CA12 4TT

A single storey semi-detached two bedroom cottage with stunning fell views in a tranquil rural Lakeland setting located under five miles from Keswick and under two miles from Threlkeld village. Upgrading of the accommodation is required.

Conveniently located off the A66 at the foot of Blencathra fell, Threlkeld provides a range of amenities including a regular bus service, primary school, two public houses and a village hall with cafe.

Quick Overview

- Single storey semi-detached cottage
- Upgrading required
- Tranquil rural Lakeland setting
- Stunning fell views
- Under five miles from Keswick
- Under two miles from Threlkeld village
- Two bedrooms
- Rear courtyard and garden
- On-site parking
- Garage and outbuildings



Property Reference: KW0359



Living Room



Dining Kitchen



Bedroom One



Bedroom Two

Accommodation

Ground Floor:

Entrance Hall

Bedroom One

With radiator.

Bedroom Two

With radiator.

Living Room

With stone fireplace, two radiators.

Dining Kitchen

With windows to two elevations, two radiators, built in cupboard.

Inner Hall

With built in cupboards.

Bathroom

With WC, wash hand basin, bath, shower, radiator.

Rear Porch

Outside:

Side driveway providing on-site parking space, garage with store, two additional stores, greenhouse, rear courtyard and lawned garden.

Services

Mains water, electricity, LPG fired central heating.

Tenure

Freehold.

Council Tax

Band C.

Viewing

By appointment with Hackney and Leigh's Keswick office.

Directions

From Keswick proceed on the A66 eastbound towards Penrith and after approximately four miles take the right hand turning for Threlkeld Quarry and Thirlmere. Follow this road for approximately half a mile, passing the turn for the Caravan and Campsite and take the next left hand turn as signposted to the Mining Museum and Blencathra Business Centre and then proceed ahead and turn right immediately before Glenderamackin Terrace. Continue ahead and the property is located on the left.

Price

Offers over £335,000 are invited for consideration.



Rear Garden



View

2 School House, Threlkeld, Keswick


Approximate Area = 800 sq ft / 74.3 sq m

Garage = 173 sq ft / 16.1 sq m

Outbuilding = 79 sq ft / 7.3 sq m

Total = 1052 sq ft / 97.7 sq m

For identification only - Not to scale

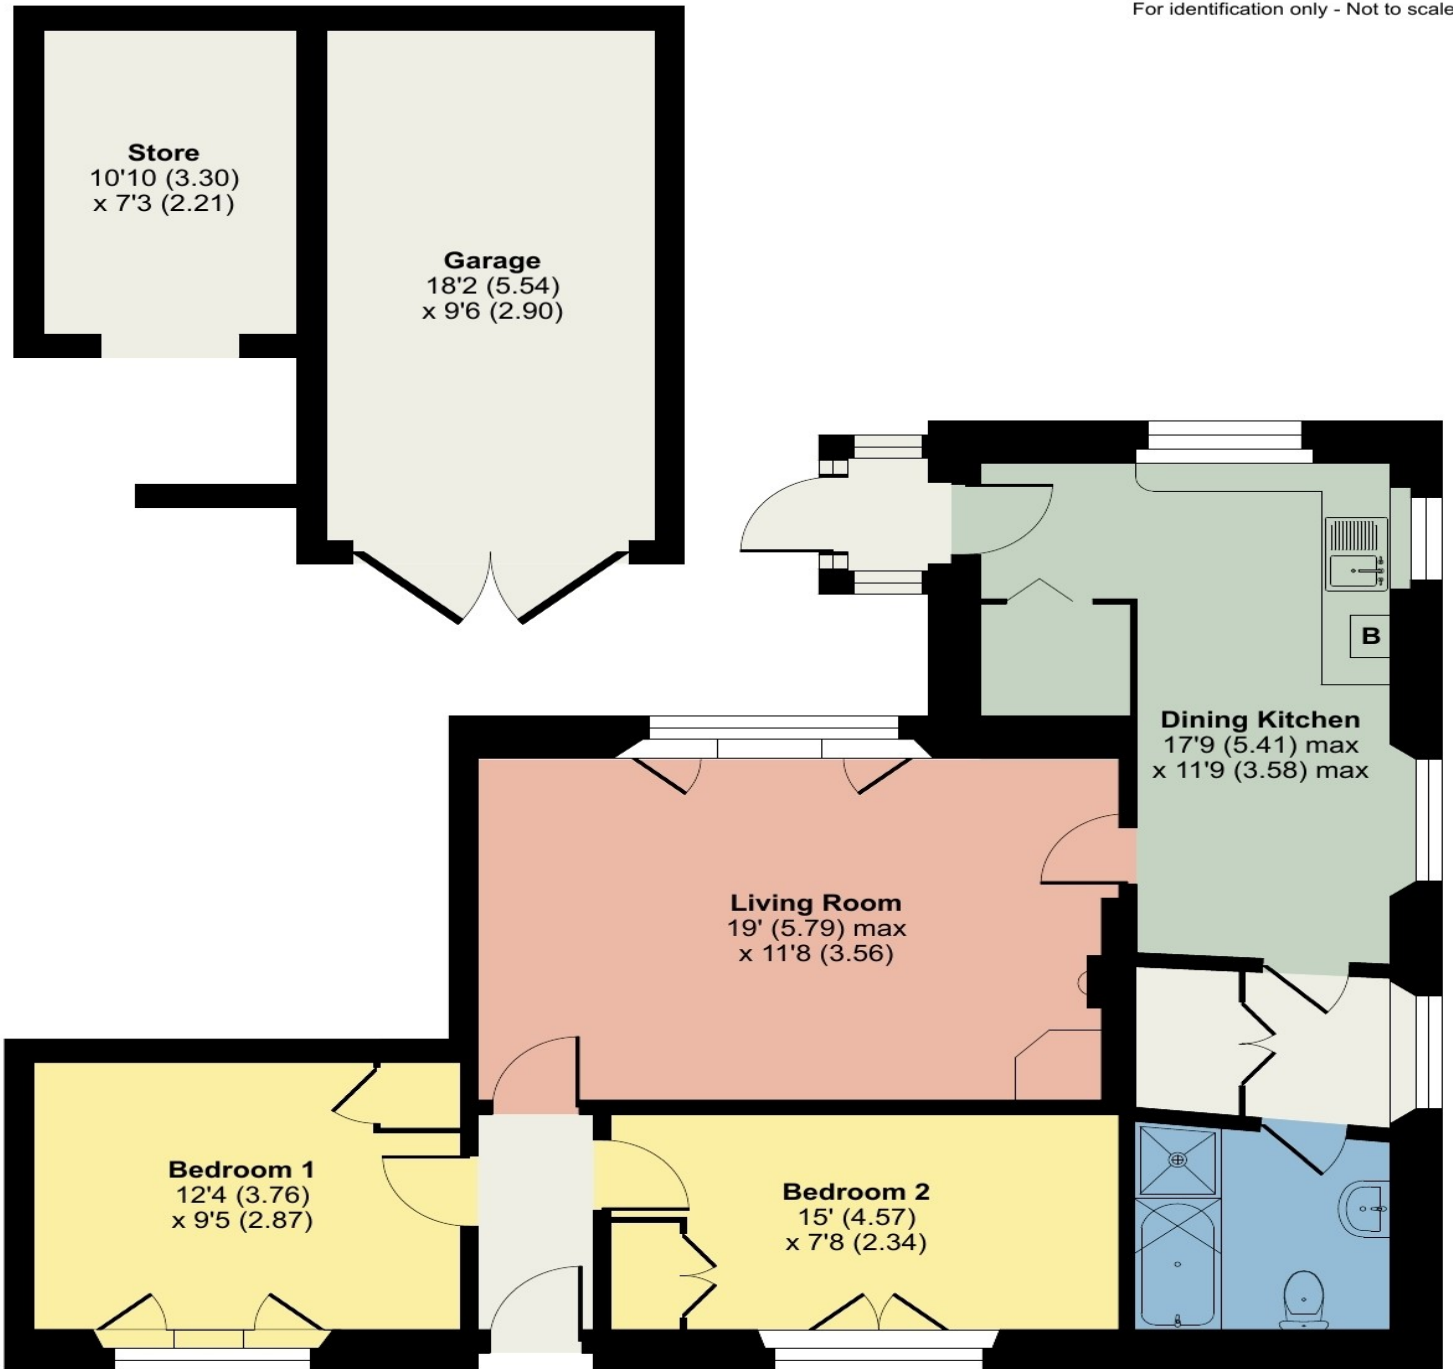

GROUND FLOOR



Floor plan produced in accordance with RICS Property Measurement Standards incorporating International Property Measurement Standards (IPMS2 Residential). © nitchecom 2024. Produced for Hackney & Leigh. REF: 1121902

All permits to view and particulars are issued on the understanding that negotiations are conducted through the agency of Messrs. Hackney & Leigh Ltd. Properties for sale by private treaty are offered subject to contract. No responsibility can be accepted for any loss or expense incurred in viewing or in the event of a property being sold, let, or withdrawn. Please contact us to confirm availability prior to travel. These particulars have been prepared for the guidance of intending buyers. No guarantee of their accuracy is given, nor do they form part of a contract. *Broadband speeds estimated and checked by <https://checker.ofcom.org.uk/en-gb/broadband-coverage> on 15/05/2024.