

**Taylor
Wimpey**

Find your way around

ROBINSONS PLACE


MIRFIELD | WEST YORKSHIRE

Get to know
ROBINSONS PLACE

MIRFIELD | WEST YORKSHIRE

Nestled in the small town of Mirfield in West Yorkshire, Robinsons Place offers an exclusive collection of 2, 3 and 4 bedroom new homes in a range of styles.

Come in and take a look around

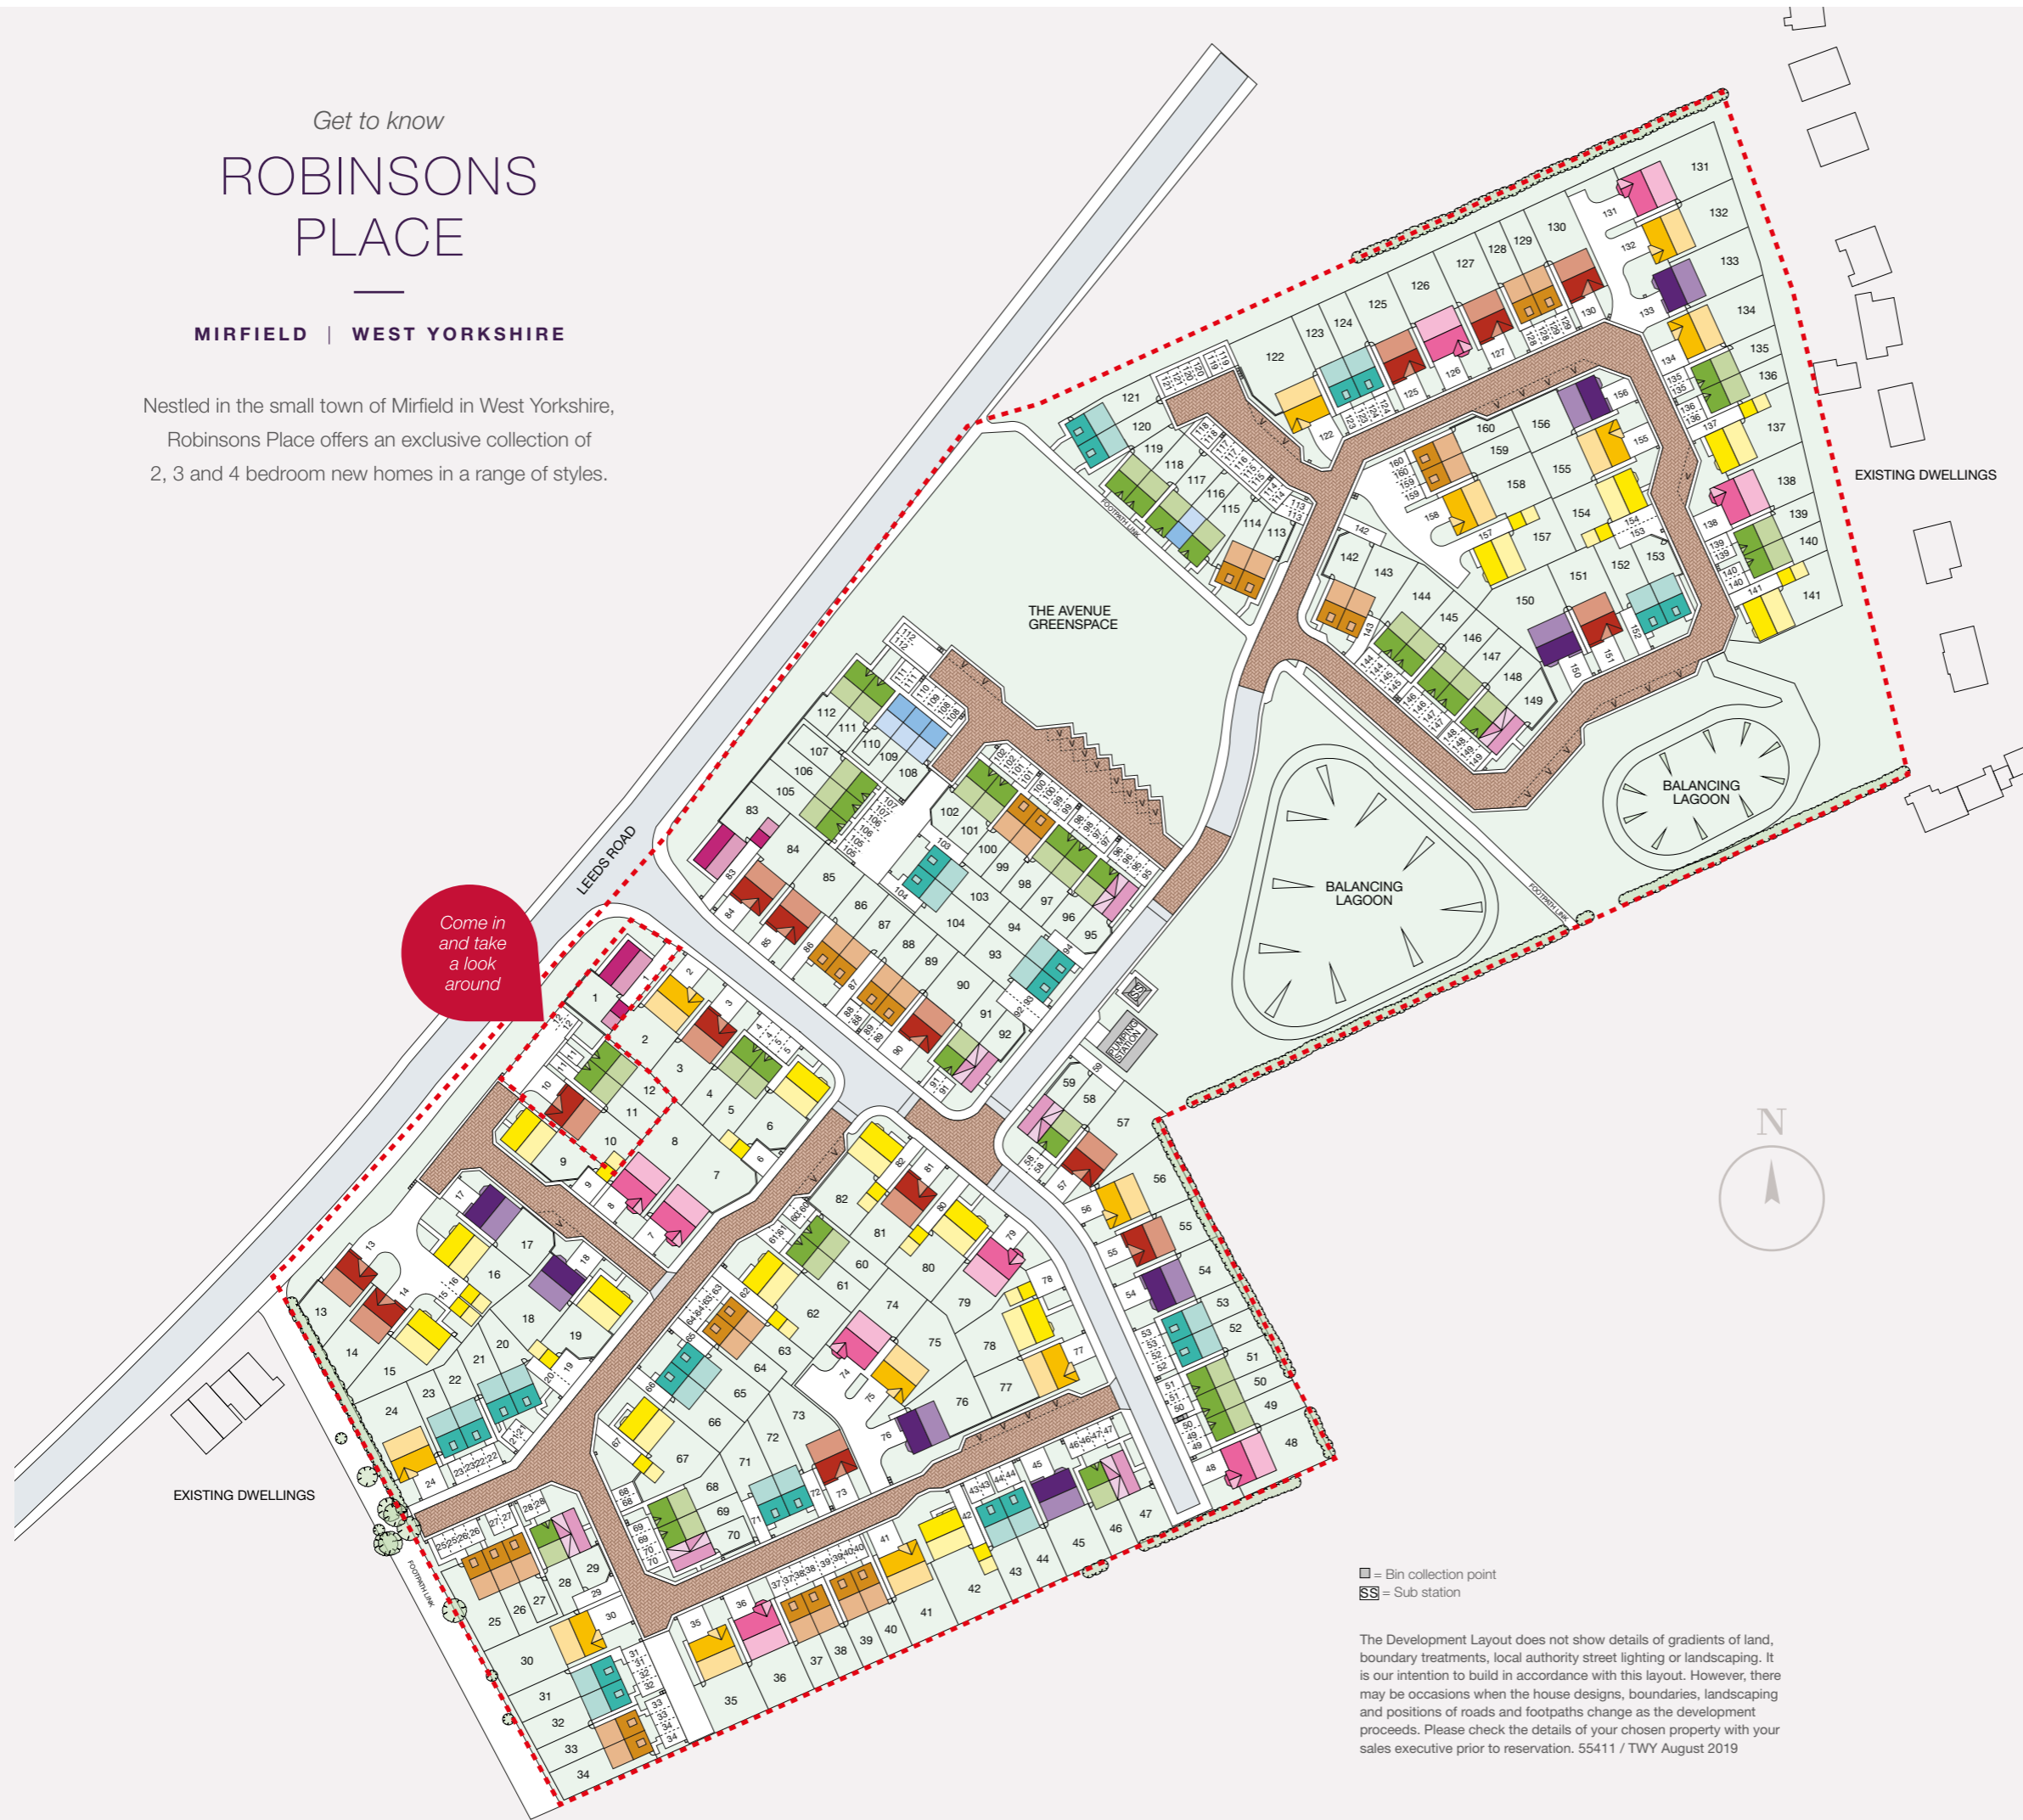




■ = Bin collection point
SS = Sub station

The Development Layout does not show details of gradients of land, boundary treatments, local authority street lighting or landscaping. It is our intention to build in accordance with this layout. However, there may be occasions when the house designs, boundaries, landscaping and positions of roads and footpaths change as the development proceeds. Please check the details of your chosen property with your sales executive prior to reservation. 55411 / TWY August 2019

4 BEDROOM HOMES

- 
The Eynsham
 4 bedroom home
Plots: 2, 24, 30, 35, 41, 56, 75, 77, 122, 132, 134, 155 & 158
- 
The Bradenham
 4 bedroom home
Plots: 3, 10, 13, 14, 55, 57, 73, 81, 84, 85, 90, 125, 127, 130 & 151
- 
The Elliston
 4 bedroom home
Plots: 20-23, 31, 32, 43, 44, 52, 53, 65, 66, 71, 72, 93, 94, 103, 104, 120, 121, 123, 124, 152 & 153
- 
The Downham
 4 bedroom home
Plot: 17, 18, 45, 54, 76, 133, 150 & 156
- 
The Shelford
 4 bedroom home
Plots: 6, 9, 15, 16, 19, 42, 62, 67, 78, 80, 82, 137, 141, 154 & 157
- 
The Haddenham
 4 bedroom home
Plots: 7, 8, 36, 48, 74, 79, 126, 131 & 138
- 
The Kentdale
 4 bedroom home
Plots: 1 & 83

3 BEDROOM HOMES

- 
The Gosford
 3 bedroom home
Plots: 4, 5, 11, 12, 28, 46, 49-51, 58, 60, 61, 68, 69, 91, 96-98, 101, 102, 105-107, 111, 112, 115, 117-119, 135, 136, 139, 140 & 144-148
- 
The Alton G
 3 bedroom home
Plots: 25-27, 33, 34, 37-40, 63, 64, 86-89, 99, 100, 113, 114, 128, 129, 142, 143, 159, & 160
- 
The Milldale
 3 bedroom home
Plots: 29, 47, 59, 70, 92, 95 & 149

2 BEDROOM HOMES

- 
The Canford
 2 bedroom home
Plots: 108-110 & 116

ROBINSONS PLACE

Leeds Road
Mirfield
West Yorkshire
WF14 0DJ

CONTACT US ON

01924 793 618

SATNAV

WF14 0DJ

Instagram #taylorwimpey


Twitter @TaylorWimpey

Facebook taylorwimpey

taylorwimpey.co.uk


FROM M62:

- Head North east on M62
- At junction 25, take the A644 exit to Brighouse/Dewsbury
- At the roundabout, take the 3rd exit onto Wakefield Rd/A644
- At Cooper Bridge Roundabout, take the 1st exit onto Leeds Rd/A62/A644
- Continue to follow Leeds Rd/A62
- Keep left to stay on Leeds Rd/A62
- Destination will be on your right

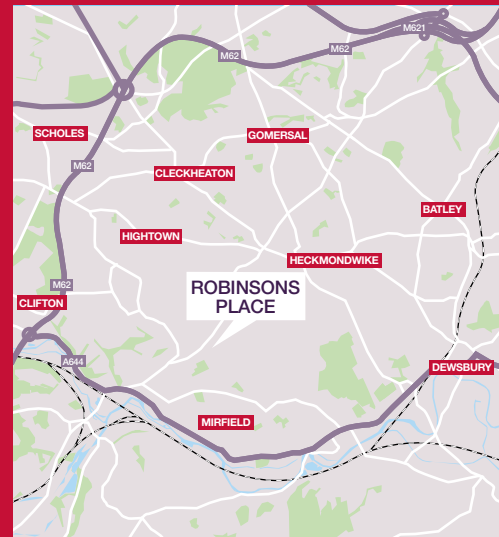

FROM FROM DEWSBURY:

- Head south-west on Vicarage Rd/A638 towards Wilton St/B6409
- Continue onto Webster Hill/A644
- Turn right onto Temple Rd/B6117
- Turn left onto Heckmondwike Rd
- Continue onto Walkley Ln/B6117
- Turn left onto Station Ln
- Continue onto Norristhorpe Ln
- Turn left onto Huddersfield Rd/A62
- Destination will be on the left

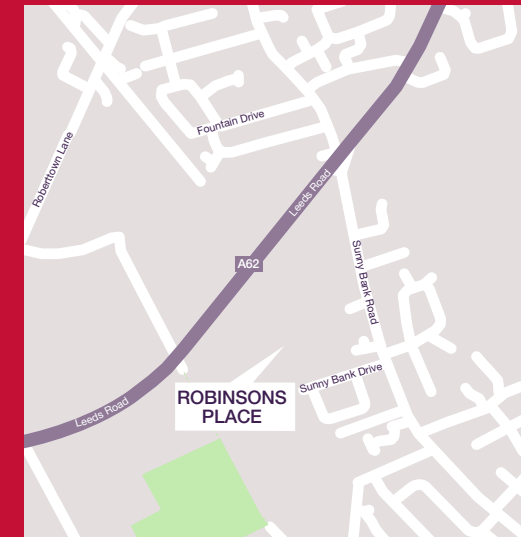

Taylor
Wimpey

THE EYNESHAM

4 BEDROOM HOME



Images may include optional upgrades at additional cost. This image is from an imaginary viewpoint within an open space area. Its purpose is to give a feel for the development, not an accurate description of each property. The illustration shows a typical Taylor Wimpey home of this type, but there are, however, variances from site to site. External materials, finishes, landscaping and the position of garages, (where provided) may vary throughout the development. Properties may also be built handed (mirror image). Please ask for further details.

THE EYNESHAM

A superb four bedroom detached home, The Eynsham provides all the practicality and living space you could need. A fitted kitchen with breakfast area features French doors leading to the garden, while a spacious living room overlooks the front of the property and features double doors leading to a separate dining area. Two en suite bedrooms are found upstairs, along with two further bedrooms and family bathroom located off the central landing.

TOTAL 123.9 sq.m. / 1334 sq. ft.

GROUND FLOOR



Lounge 5.59m x 3.32m 18' 4" x 10' 11"

Kitchen 2.98m x 2.50m 9' 10" x 8' 3"

Family 2.98m x 2.60m 9' 10" x 8' 7"

Dining 2.98m x 2.96m 9' 10" x 9' 9"

FIRST FLOOR



Bedroom 1 max. 3.90m x 4.59m 12' 10" x 15' 1"

Bedroom 2 max. 4.16m x 2.90m 13' 8" x 9' 6"

Bedroom 3 3.14m x 2.71m 10' 3" x 8' 11"

Bedroom 4 2.58m x 3.18m 8' 5" x 10' 4"



* Plot specific windows. The floor plans depict a typical layout of this house type. For exact plot specification, details of external and internal finishes, dimensions and floor plan differences consult your sales executive. All dimensions are + or - 50mm and floor plans are not shown to scale. The kitchen layout and furniture positions are for indicative purposes only. 55411 / TWY August 2019.

Want to view one of our gorgeous new show homes?
Find a development and book an online appointment at:

[taylorwimpey.co.uk](https://www.taylorwimpey.co.uk)

**Taylor
Wimpey**

Taylor
Wimpey

THE BRADENHAM

4 BEDROOM HOME



Images may include optional upgrades at additional cost. This image is from an imaginary viewpoint within an open space area. Its purpose is to give a feel for the development, not an accurate description of each property. The illustration shows a typical Taylor Wimpey home of this type, but there are, however, variances from site to site. External materials, finishes, landscaping and the position of garages, (where provided) may vary throughout the development. Properties may also be built handed (mirror image). Please ask for further details.

THE BRADENHAM

This four bedroom home has an integral garage and offers plenty of space for growing families. The entrance hallway leads to a living room and a kitchen/ breakfast room which both open through French doors to the garden. There is also a cloakroom under the stairs and a separate formal dining room. An en-suite master bedroom and three further bedrooms occupy the first floor, along with a family bathroom.

TOTAL 107.1 sq.m. / 1153 sq. ft.

GROUND FLOOR



Lounge	4.64m × 3.43m	15' 3" × 11' 3"
Kitchen/Breakfast	5.42m × 2.35m	17' 10" × 7' 9"
Dining	2.87m × 2.35m	9' 5" × 7' 9"

FIRST FLOOR



Bedroom 1 max.	4.38m × 4.02m	14' 5" × 13' 2"
Bedroom 2 max.	4.37m × 2.67m	14' 4" × 8' 9"
Bedroom 3 max.	3.58m × 2.67m	11' 9" × 8' 9"
Bedroom 4	3.32m × 2.40m	10' 11" × 7' 11"



* Plot specific windows. The floor plans depict a typical layout of this house type. For exact plot specification, details of external and internal finishes, dimensions and floor plan differences consult your sales executive. All dimensions are + or - 50mm and floor plans are not shown to scale. The kitchen layout and furniture positions are for indicative purposes only. 55411 / TWY August 2019.

Want to view one of our gorgeous new show homes?
Find a development and book an online appointment at:

[taylorwimpey.co.uk](https://www.taylorwimpey.co.uk)

**Taylor
Wimpey**

Taylor
Wimpey

THE ELLISTON

4 BEDROOM HOME



Images may include optional upgrades at additional cost. This image is from an imaginary viewpoint within an open space area. Its purpose is to give a feel for the development, not an accurate description of each property. The illustration shows a typical Taylor Wimpey home of this type, but there are, however, variances from site to site. External materials, finishes, landscaping and the position of garages, (where provided) may vary throughout the development. Properties may also be built handed (mirror image). Please ask for further details.

THE ELLISTON

The Elliston is a 4 bedroom 2 and a half storey home designed to be flexible for modern lifestyles. The front door opens into a hallway which leads you into the living room. The kitchen/dining area has double doors opening onto the private rear garden. A guest cloakroom complete the ground floor. 3 bedrooms occupy the first floor, a main bathroom and further storage space off the landing. There is a private staircase leading up to the galleried en suite master bedroom on the top floor.

TOTAL 116.10 sq. m. / 1249 sq. ft.

GROUND FLOOR



Lounge max.
3.81m x 4.26m 12' 6" x 14' 0"

Kitchen/Dining
4.89m x 2.90m 16' 1" x 9' 6"

FIRST FLOOR



Bedroom 2
2.73m x 2.46m 9' 0" x 8' 1"

Bedroom 3 max.
2.34m x 3.31m 7' 8" x 10' 10"

Bedroom 4 max.
2.45m x 3.31m 8' 1" x 10' 10"

SECOND FLOOR



Bedroom 1 max.
3.89m x 5.43m 12' 9" x 17' 10"



* Plot specific windows. The floor plans depict a typical layout of this house type. For exact plot specification, details of external and internal finishes, dimensions and floor plan differences consult your sales executive. All dimensions are + or - 50mm and floor plans are not shown to scale. The kitchen layout and furniture positions are for indicative purposes only. 55411 / TWY August 2019.

Want to view one of our gorgeous new show homes?
Find a development and book an online appointment at:

[taylorwimpey.co.uk](https://www.taylorwimpey.co.uk)

**Taylor
Wimpey**

Taylor
Wimpey

THE DOWNHAM

4 BEDROOM HOME



Images may include optional upgrades at additional cost. This image is from an imaginary viewpoint within an open space area. Its purpose is to give a feel for the development, not an accurate description of each property. The illustration shows a typical Taylor Wimpey home of this type, but there are, however, variances from site to site. External materials, finishes, landscaping and the position of garages, (where provided) may vary throughout the development. Properties may also be built handed (mirror image). Please ask for further details.

THE DOWNHAM

The Downham is a four bedroom house with an integral garage, offering plenty of space for growing families. Featuring a spacious kitchen/family/dining room with double doors leading to a separate living room with bay window. The ground floor is completed with a guest cloakroom. On the first floor is the en suite master bedroom, plus two further double bedrooms, a main bathroom and a well-proportioned fourth bedroom.

TOTAL 115.5 sq. m. / 1244 sq. ft.

GROUND FLOOR



Lounge max. 5.27m × 3.18m 17' 4" × 10' 5"

Kitchen/Dining 7.94m × 2.98m 26' 1" × 9' 10"

FIRST FLOOR



Bedroom 1 4.30m × 3.03m 14' 1" × 10' 0"

Bedroom 2 max. 3.51m × 3.28m 11' 6" × 10' 9"

Bedroom 3 3.55m × 3.03m 11' 8" × 10' 0"

Bedroom 4 2.62m × 2.53m 8' 7" × 8' 4"



* Plot specific windows. The floor plans depict a typical layout of this house type. For exact plot specification, details of external and internal finishes, dimensions and floor plan differences consult your sales executive. All dimensions are + or - 50mm and floor plans are not shown to scale. The kitchen layout and furniture positions are for indicative purposes only. 55411 / TWY August 2019.

Want to view one of our gorgeous new show homes?
Find a development and book an online appointment at:

[taylorwimpey.co.uk](https://www.taylorwimpey.co.uk)

**Taylor
Wimpey**

Taylor
Wimpey

THE SHELFORD

4 BEDROOM HOME



Images may include optional upgrades at additional cost. This image is from an imaginary viewpoint within an open space area. Its purpose is to give a feel for the development, not an accurate description of each property. The illustration shows a typical Taylor Wimpey home of this type, but there are, however, variances from site to site. External materials, finishes, landscaping and the position of garages, (where provided) may vary throughout the development. Properties may also be built handed (mirror image). Please ask for further details.

THE SHELFORD

The Shelford is a traditional four bedroom family home, offering plenty of space for daily life. The hallway leads to a spacious kitchen/dining room with French doors to the garden, while a living room and separate study are found at the front of the property, as well as a guest cloakroom. An en suite master bedroom and three further double bedrooms are found upstairs, along with a family bathroom.

TOTAL 128.0 sq. m. / 1378 sq. ft.

GROUND FLOOR



Lounge	4.74m x 3.88m	15' 7" x 12' 9"
Kitchen/Dining max.	8.10m x 3.24m	26' 7" x 10' 8"
Study	2.64m x 2.10m	8' 8" x 6' 11"

FIRST FLOOR



Bedroom 1 max.	3.88m x 3.76m	12' 9" x 12' 4"
Bedroom 2 max.	4.22m x 3.07m	13' 10" x 10' 1"
Bedroom 3 max.	3.43m x 3.09m	11' 3" x 10' 2"
Bedroom 4 max.	3.89m x 2.75m	12' 9" x 9' 0"

*Traditional W.C. arrangement available



* Plot specific windows. The floor plans depict a typical layout of this house type. For exact plot specification, details of external and internal finishes, dimensions and floor plan differences consult your sales executive. All dimensions are + or - 50mm and floor plans are not shown to scale. The kitchen layout and furniture positions are for indicative purposes only. 55411 / TWY August 2019.

Want to view one of our gorgeous new show homes?
Find a development and book an online appointment at:

[taylorwimpey.co.uk](https://www.taylorwimpey.co.uk)

**Taylor
Wimpey**

Taylor
Wimpey

THE HADDENHAM

4 BEDROOM HOME



Images may include optional upgrades at additional cost. This image is from an imaginary viewpoint within an open space area. Its purpose is to give a feel for the development, not an accurate description of each property. The illustration shows a typical Taylor Wimpey home of this type, but there are, however, variances from site to site. External materials, finishes, landscaping and the position of garages, (where provided) may vary throughout the development. Properties may also be built handed (mirror image). Please ask for further details.

THE HADDENHAM

The four bedroom Haddenham is ideal for families looking for a spacious and flexible layout in their new home. The entrance hallway leads to the living/ kitchen/dining room opening through French doors to the private rear garden. Completing this floor is the utility room, guest cloakroom and integral garage.

Two en suite bedrooms are found upstairs, along with two further double bedrooms, a main bathroom and useful storage cupboard.

TOTAL 135.6 sq. m. / 1460 sq. ft.

GROUND FLOOR



Lounge max.	5.62m × 3.44m	18' 5" × 11' 3"
Kitchen/Dining	6.34m × 3.30m	20' 9" × 10' 10"

FIRST FLOOR



Bedroom 1 max.	4.04m × 4.86m	13' 3" × 15' 11"
Bedroom 2 max.	4.04m × 3.83m	13' 3" × 12' 7"
Bedroom 3	3.28m × 3.23m	10' 9" × 10' 7"
Bedroom 4	2.79m × 3.23m	9' 2" × 10' 7"



* Plot specific windows. The floor plans depict a typical layout of this house type. For exact plot specification, details of external and internal finishes, dimensions and floor plan differences consult your sales executive. All dimensions are + or - 50mm and floor plans are not shown to scale. The kitchen layout and furniture positions are for indicative purposes only. 55411 / TWY August 2019.

Want to view one of our gorgeous new show homes?
Find a development and book an online appointment at:

[taylorwimpey.co.uk](https://www.taylorwimpey.co.uk)

**Taylor
Wimpey**

Taylor
Wimpey

THE KENTDALE

4 BEDROOM HOME



Images may include optional upgrades at additional cost. This image is from an imaginary viewpoint within an open space area. Its purpose is to give a feel for the development, not an accurate description of each property. The illustration shows a typical Taylor Wimpey home of this type, but there are, however, variances from site to site. External materials, finishes, landscaping and the position of garages, (where provided) may vary throughout the development. Properties may also be built handed (mirror image). Please ask for further details.

THE KENTDALE

The four bedroom Kentdale is ideal for growing families in search of extra space. A spacious kitchen/dining room complete with utility area forms the hub of the house, while a dual aspect living room opens through French doors to the garden, and a cloakroom is found by the entrance. Upstairs, an en suite master bedroom can be found alongside two further double bedrooms, a fourth bedroom and a family bathroom.

TOTAL 113.5 sq. m. / 1222 sq. ft.

GROUND FLOOR



Lounge	6.02m × 3.45m	19' 9" × 11' 4"
Kitchen	3.58m × 2.86m	11' 9" × 9' 5"
Dining	3.16m × 2.77m	10' 4" × 9' 1"

FIRST FLOOR



Bedroom 1 max.	3.51m × 3.40m	11' 7" × 11' 2"
Bedroom 2	3.64m × 2.98m	11' 11" × 9' 10"
Bedroom 3 max.	3.05m × 2.95m	10' 0" × 9' 8"
Bedroom 4 max.	3.09m × 2.53m	10' 2" × 8' 4"



* Plot specific windows. The floor plans depict a typical layout of this house type. For exact plot specification, details of external and internal finishes, dimensions and floor plan differences consult your sales executive. All dimensions are + or - 50mm and floor plans are not shown to scale. The kitchen layout and furniture positions are for indicative purposes only. 55411 / TWY August 2019.

Want to view one of our gorgeous new show homes?
Find a development and book an online appointment at:

[taylorwimpey.co.uk](https://www.taylorwimpey.co.uk)

**Taylor
Wimpey**

Taylor
Wimpey

THE GOSFORD

3 BEDROOM HOME



Images may include optional upgrades at additional cost. This image is from an imaginary viewpoint within an open space area. Its purpose is to give a feel for the development, not an accurate description of each property. The illustration shows a typical Taylor Wimpey home of this type, but there are, however, variances from site to site. External materials, finishes, landscaping and the position of garages, (where provided) may vary throughout the development. Properties may also be built handed (mirror image). Please ask for further details.

THE GOSFORD

The three bedroom Gosford will appeal to first-time buyers and families looking for a little extra space. The entrance opens through to the living room, following through to a guest cloakroom and a large kitchen/dining room which has French doors out to the garden. The first floor comprises the en suite master bedroom, a main bathroom, a further double bedroom and a bedroom which could be ideal as a study or nursery.

TOTAL 80.5 sq. m. / 866 sq. ft.

GROUND FLOOR



Lounge max. 4.26m x 3.69m 14' 0" x 12' 1"

Kitchen/Dining 4.72m x 2.87m 15' 6" x 9' 5"

FIRST FLOOR



Bedroom 1 min. 2.96m x 2.83m 9' 9" x 9' 4"

Bedroom 2 3.30m x 2.63m 10' 10" x 8' 8"

Bedroom 3 max. 3.55m x 2.00m 11' 8" x 6' 7"



* Plot specific windows. The floor plans depict a typical layout of this house type. For exact plot specification, details of external and internal finishes, dimensions and floor plan differences consult your sales executive. All dimensions are + or - 50mm and floor plans are not shown to scale. The kitchen layout and furniture positions are for indicative purposes only. 55411 / TWY August 2019.

Want to view one of our gorgeous new show homes?
Find a development and book an online appointment at:

[taylorwimpey.co.uk](https://www.taylorwimpey.co.uk)

**Taylor
Wimpey**

Taylor
Wimpey

THE ALTON G

3 BEDROOM HOME



Images may include optional upgrades at additional cost. This image is from an imaginary viewpoint within an open space area. Its purpose is to give a feel for the development, not an accurate description of each property. The illustration shows a typical Taylor Wimpey home of this type, but there are, however, variances from site to site. External materials, finishes, landscaping and the position of garages, (where provided) may vary throughout the development. Properties may also be built handed (mirror image). Please ask for further details.

THE ALTON G

The Alton is a three bedroom townhouse designed for flexible living. Downstairs, an open plan kitchen/dining room leads through to a living room with French doors to the garden, while there is also a guest cloakroom. Upstairs, a spacious double bedroom can be found along with a bathroom and further bedroom, while another staircase leads up to the second floor master suite, featuring high galleried ceilings and en suite shower room.

TOTAL 100.8 sq. m. / 1085 sq. ft.

GROUND FLOOR



Lounge

4.23m x 3.49m 13' 11" x 11' 6"

Kitchen/Dining *max.*

5.26m x 3.20m 17' 3" x 10' 6"

FIRST FLOOR



Bedroom 2 *max.*

4.23m x 3.49m 13' 11" x 11' 6"

Bedroom 3

3.28m x 2.17m 10' 9" x 7' 2"

SECOND FLOOR



Bedroom 1 *max ex. dormer.*

6.70m x 3.11m 22' 0" x 10' 3"



* Plot specific windows. The floor plans depict a typical layout of this house type. For exact plot specification, details of external and internal finishes, dimensions and floor plan differences consult your sales executive. All dimensions are + or - 50mm and floor plans are not shown to scale. The kitchen layout and furniture positions are for indicative purposes only. 55411 / TWY August 2019.

Want to view one of our gorgeous new show homes?
Find a development and book an online appointment at:

[taylorwimpey.co.uk](https://www.taylorwimpey.co.uk)

**Taylor
Wimpey**

Taylor
Wimpey

THE MILLDALE

3 BEDROOM HOME



Images may include optional upgrades at additional cost. This image is from an imaginary viewpoint within an open space area. Its purpose is to give a feel for the development, not an accurate description of each property. The illustration shows a typical Taylor Wimpey home of this type, but there are, however, variances from site to site. External materials, finishes, landscaping and the position of garages, (where provided) may vary throughout the development. Properties may also be built handed (mirror image). Please ask for further details.

THE MILLDALE

Classic style and a generous layout make the three bedroom Milldale a perfect home for couples and families. The ground floor features a large living room opening through French doors to the garden, as well as a separate kitchen/dining room and a guest cloakroom. Upstairs, the landing leads to two double bedrooms, including one with an en suite shower room. There is also a bathroom and a further bedroom.

TOTAL 80.7 sq. m. / 869 sq. ft.

GROUND FLOOR



Lounge 4.62m x 3.34m 15' 2" x 10' 11"

Kitchen/Dining 4.62m x 2.96m 15' 2" x 9' 9"

FIRST FLOOR



Bedroom 1 3.33m x 2.83m 10' 11" x 9' 3"

Bedroom 2 3.03m x 2.61m 9' 11" x 8' 4"

Bedroom 3 3.03m x 1.97m 9' 11" x 6' 3"



* Plot specific windows. The floor plans depict a typical layout of this house type. For exact plot specification, details of external and internal finishes, dimensions and floor plan differences consult your sales executive. All dimensions are + or - 50mm and floor plans are not shown to scale. The kitchen layout and furniture positions are for indicative purposes only. 55411 / TWY August 2019.

Want to view one of our gorgeous new show homes?
Find a development and book an online appointment at:

[taylorwimpey.co.uk](https://www.taylorwimpey.co.uk)

**Taylor
Wimpey**

Taylor
Wimpey

THE CANFORD

2 BEDROOM HOME



Images may include optional upgrades at additional cost. This image is from an imaginary viewpoint within an open space area. Its purpose is to give a feel for the development, not an accurate description of each property. The illustration shows a typical Taylor Wimpey home of this type, but there are, however, variances from site to site. External materials, finishes, landscaping and the position of garages, (where provided) may vary throughout the development. Properties may also be built handed (mirror image). Please ask for further details.

THE CANFORD

The two bedroom Canford home is ideal for first time buyers and downsizers. A living/dining room opens out to the garden through French doors and has a convenient under stairs cupboard. A contemporary fitted kitchen and guest cloakroom are also located off the entrance hallway. The first floor has a master bedroom with en suite shower room, alongside a main bathroom and guest bedroom with generous storage space.

TOTAL 64 sq. m. / 689 sq. ft.

GROUND FLOOR



Lounge/Dining *max.* 4.73m x 3.98m 15' 6" x 13' 1"

Kitchen 3.02m x 1.85m 9' 11" x 6' 1"

FIRST FLOOR



Bedroom 1 3.08m x 2.97m 10' 1" x 9' 9"

Bedroom 2 *max.* 3.98m x 2.56m 13' 1" x 8' 5"



* Plot specific windows. The floor plans depict a typical layout of this house type. For exact plot specification, details of external and internal finishes, dimensions and floor plan differences consult your sales executive. All dimensions are + or - 50mm and floor plans are not shown to scale. The kitchen layout and furniture positions are for indicative purposes only. 55411 / TWY August 2019.

Want to view one of our gorgeous new show homes?
Find a development and book an online appointment at:

[taylorwimpey.co.uk](https://www.taylorwimpey.co.uk)

**Taylor
Wimpey**



ROBINSONS PLACE A VERY SPECIAL PLACE TO BE

A warm welcome to Robinsons Place.

Nestled in the small town of Mirfield in West Yorkshire,
Robinsons Place offers an exclusive collection of
2, 3 and 4 bedroom new homes in a range of styles.

MAKE YOURSELF AT HOME

From the first time you open the front door, you know this is somewhere you can call home.

Bright, open rooms, finished to the highest possible standard... and ever so thoughtfully laid out. It's energy efficient too, of course – and up to all modern building standards. Naturally, your new home also comes complete with the very latest fixtures and fittings.

We've even decorated in neutral colours so you can stamp your personality on it from Day 1.

So, come on in... and make yourself at home.



This image shows a typical Taylor Wimpey home and may include optional upgrades at an additional cost.

LIFE IN MIRFIELD


The delightful small town of Mirfield is located between Huddersfield and Dewsbury. Along the high street you'll find a variety of boutique retailers and independent cafes.

Robinsons Place is positioned in a prime location on the rural edge of town and backs onto the Hillrich Park, home of Mirfield Stags, local rugby training grounds. Stroll along the banks of the historical canal, which was constructed to bring new industries to Mirfield, and make sure to stop and feed the ducks along your route.



 Brighouse Town Centre



 Mirfield town centre



 Mirfield Marina

THE PERFECT PLACE TO BE

Robinsons Place is well connected by both road and public transport, making commuting and visiting surrounding cities quick and easy. The A62 and A644 are nearby, giving you easy access to both Huddersfield and Dewsbury in under 30 minutes. Furthermore, Mirfield's railway station is just over 2 miles away.



Maps shown are not to scale. Times, distances and directions are approximate only and are taken from google.co.uk/maps.



 Ings Grove Park memorial



 Mirfield library



 The Railway Pub in Mirfield



WHY BUY NEW?



No buying chain means less stress and hassle



Save money on your household bills from Day 1



Start with a blank canvas and create your home your way



Become part of a new and growing community



Enjoy real peace of mind, with our two-year warranty



Live in a high specification home built to suit modern lifestyles



WE'RE WITH YOU EVERY STEP OF THE WAY

Everyone knows buying a new home is an exciting time. But it can be a stressful one too, which is why our sales executives and customer relations managers are there to help every step of the way, from your initial enquiry right through to opening the front door of your new home for the first time.

HERE TO HELP YOU BUY



Backed by HM Government

Help to Buy means you can make the move to your first home – or move to a new one – with a deposit of just 5%.

HERE TO HELP YOU SELL



PART EXCHANGE

Struggling to sell your current home? Our Part Exchange plan means we could buy your home off you.



EASYMOVER

or easymover could help remove some of the stress if you need to sell your existing house.

To find out more, just give us a call, pop in for a chat, or pay us a visit at taylorwimpey.co.uk and view our handy Homebuyer Guides.

FROM LOOKING ROUND TO MOVING IN...

