



MEACOCK & JONES

4 Bedrooms

House - Detached

Located in Hutton
Mount

£1,395,000



enquiries@meacockjones.co.uk

www.meacockjones.co.uk

01277 218485

16 Bowhay Hutton Mount

Brentwood | | CM13 2JX



A discreetly positioned and extended four bedroom detached family home, situated on a spacious southerly plot that measures approximately 0.4 acre (stls). The house has the benefit of four generously proportioned reception rooms and a large conservatory that provides panoramic views of the 180' south facing rear garden. The property is conveniently located within a mile of Shenfield mainline railway station and Crossrail terminus. Good local schools are just a short walk away.






16 Bowhay

£1,395,000 Freehold

- 0.4 Acre Southerly Plot
- Four Bedrooms
- Four Reception Rooms
- Conservatory
- Excellent Location
- 180' X 60' Rear Garden
- Two Bath/Shower Rooms
- Kitchen & Utility Room
- Garage & Carport
- Discreetly Positioned



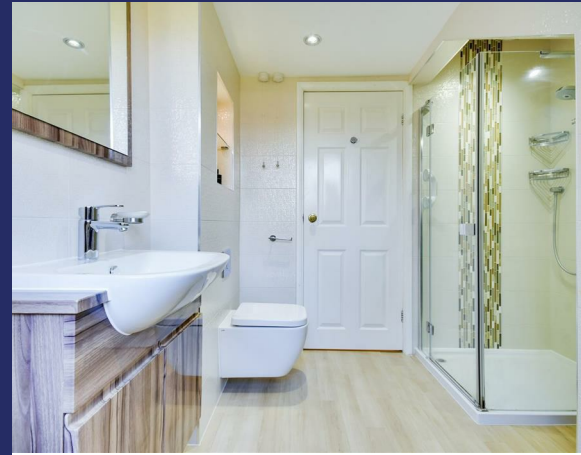

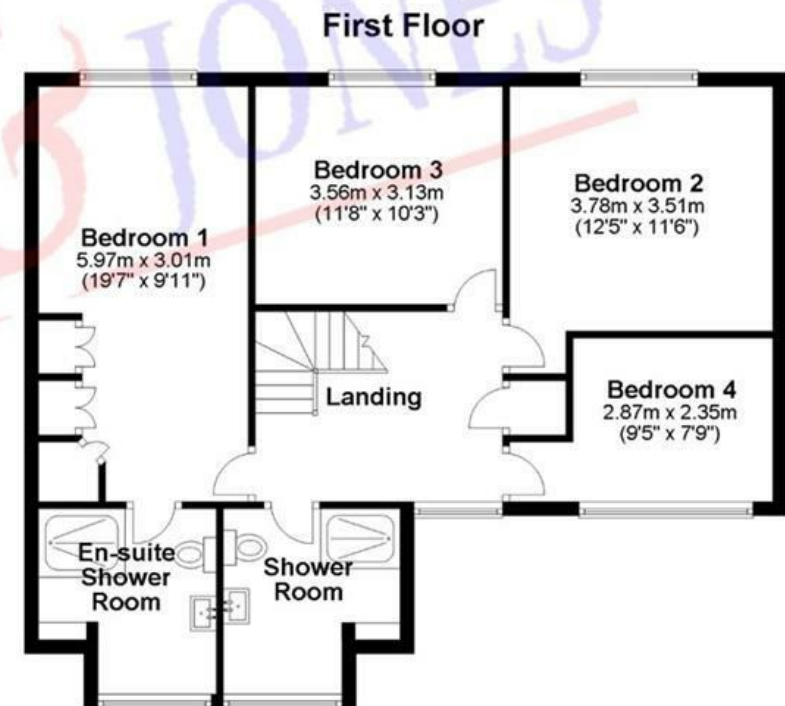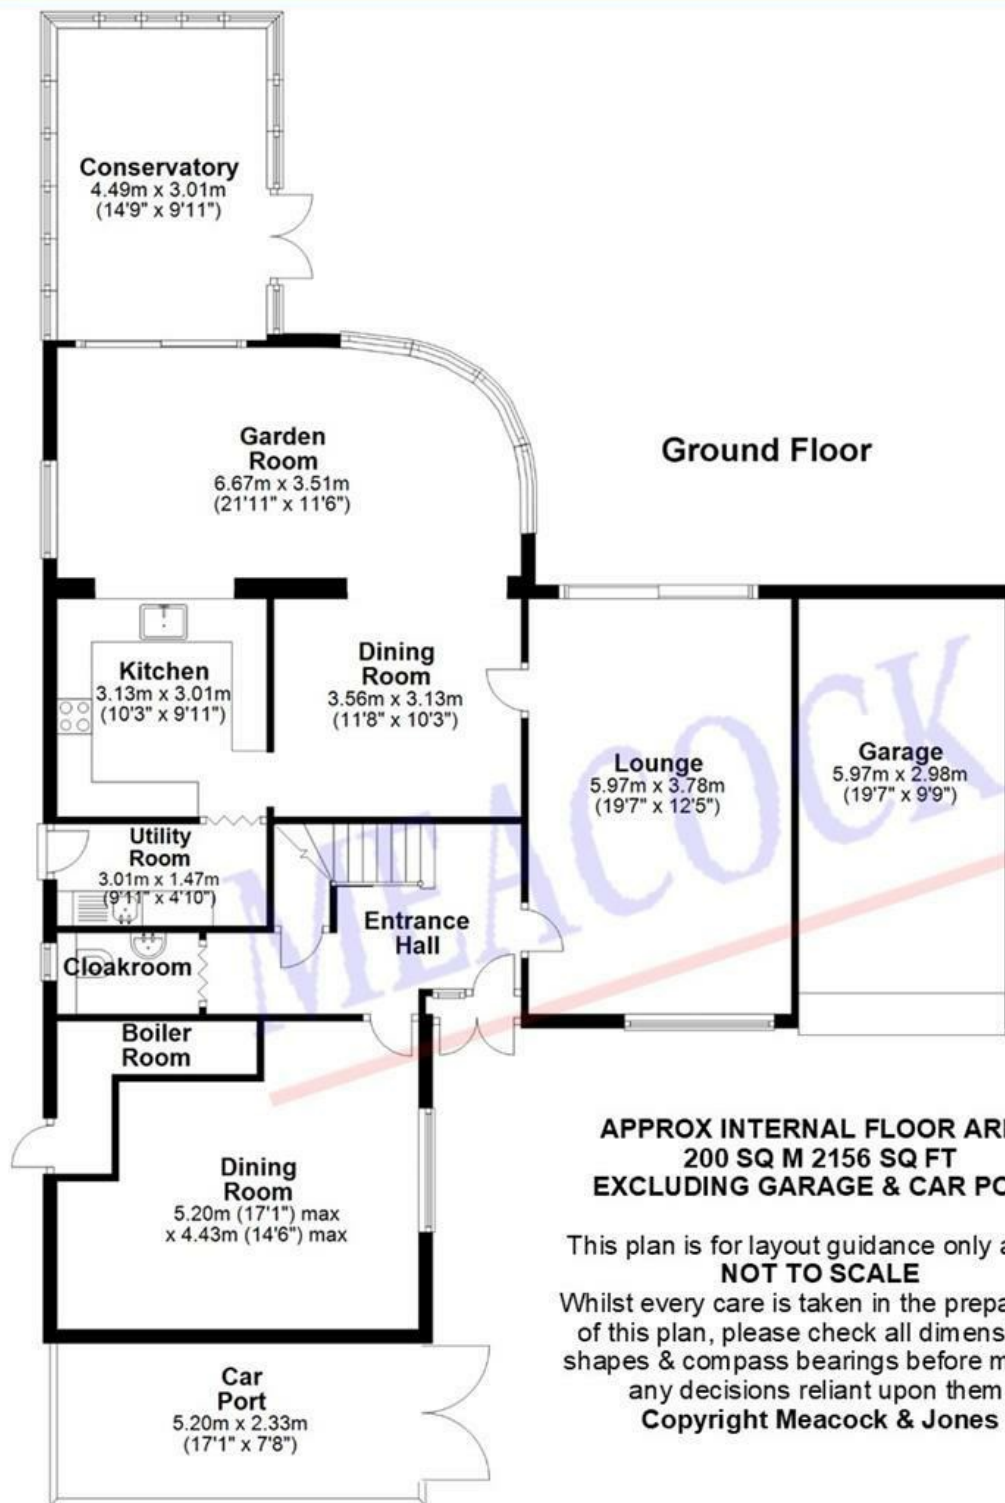

APPROX INTERNAL FLOOR AREA
200 SQ M 2156 SQ FT
EXCLUDING GARAGE & CAR PORT

This plan is for layout guidance only and is
NOT TO SCALE
Whilst every care is taken in the preparation
of this plan, please check all dimensions,
shapes & compass bearings before making
any decisions reliant upon them.
Copyright Meacock & Jones

Agents Note

MEACOCK & JONES

106 Hutton Road
Shenfield
Essex
CM15 8NB


01277 218485

enquiries@meacockjones.co.uk

www.meacockjones.co.uk

Council Tax Band: G

Local Authority: Brentwood

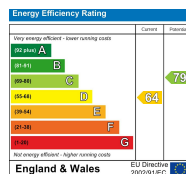

Whilst care has been exercised in the preparation of these particulars, statements about the property must not be relied upon as representations or statements of fact. Prospective purchasers must make and rely upon their own enquiries and those of their professional representatives. All measurements, areas and distances given are approximate. We have not tested any apparatus, equipment, fixtures, fittings or services and so cannot verify they are in working order. Any fixtures or fittings detailed in these particulars are not necessarily included in the sale price and Meacock & Jones and their staff accept no liability for any errors contained therein.

ZOOPLA

rightmove

onTheMarket.com

The Property Ombudsman

tsj
APPROVED CODE
TRADING STANDARDS.GOV.UK

naea | propertymark
PROTECTED

