



MEACOCK & JONES

6 Bedrooms

House - Detached

Located in Hutton
Mount

£3,950,000



enquiries@meacockjones.co.uk

www.meacockjones.co.uk

01277 218485

Thorneycroft, 17 Greenway Hutton Mount

Brentwood | Essex | CM13 2NR



A very fine 5,295 square foot Edwardian house situated on a magnificent and mature plot of 0.524 acre in one of the most popular and pleasant roads on Hutton Mount. The grounds are maintained in very good order and the accommodation incorporates six double bedrooms and five bright and spacious reception rooms. This property is situated in one of the quietest and most pleasant roads on Hutton Mount and is only a few minutes walk from Shenfield mainline railway station and Crossrail terminus and shopping Broadway.



MEACOCK & JONES



MEACOCK & JONES



MEACOCK & JONES

Thorneycroft, 17 Greenway

£3,950,000 Freehold


- Six Double Bedrooms
- Five Spacious Reception Rooms
- Magnificent Hall
- 120' X 105' Rear Garden
- 5,295 Square Feet
- Six Bath/Shower Rooms
- Kitchen/Breakfast Room & Utility Room
- Enormous Character
- 0.524 Acre
- 118' Road Frontage





Ground Floor

First Floor

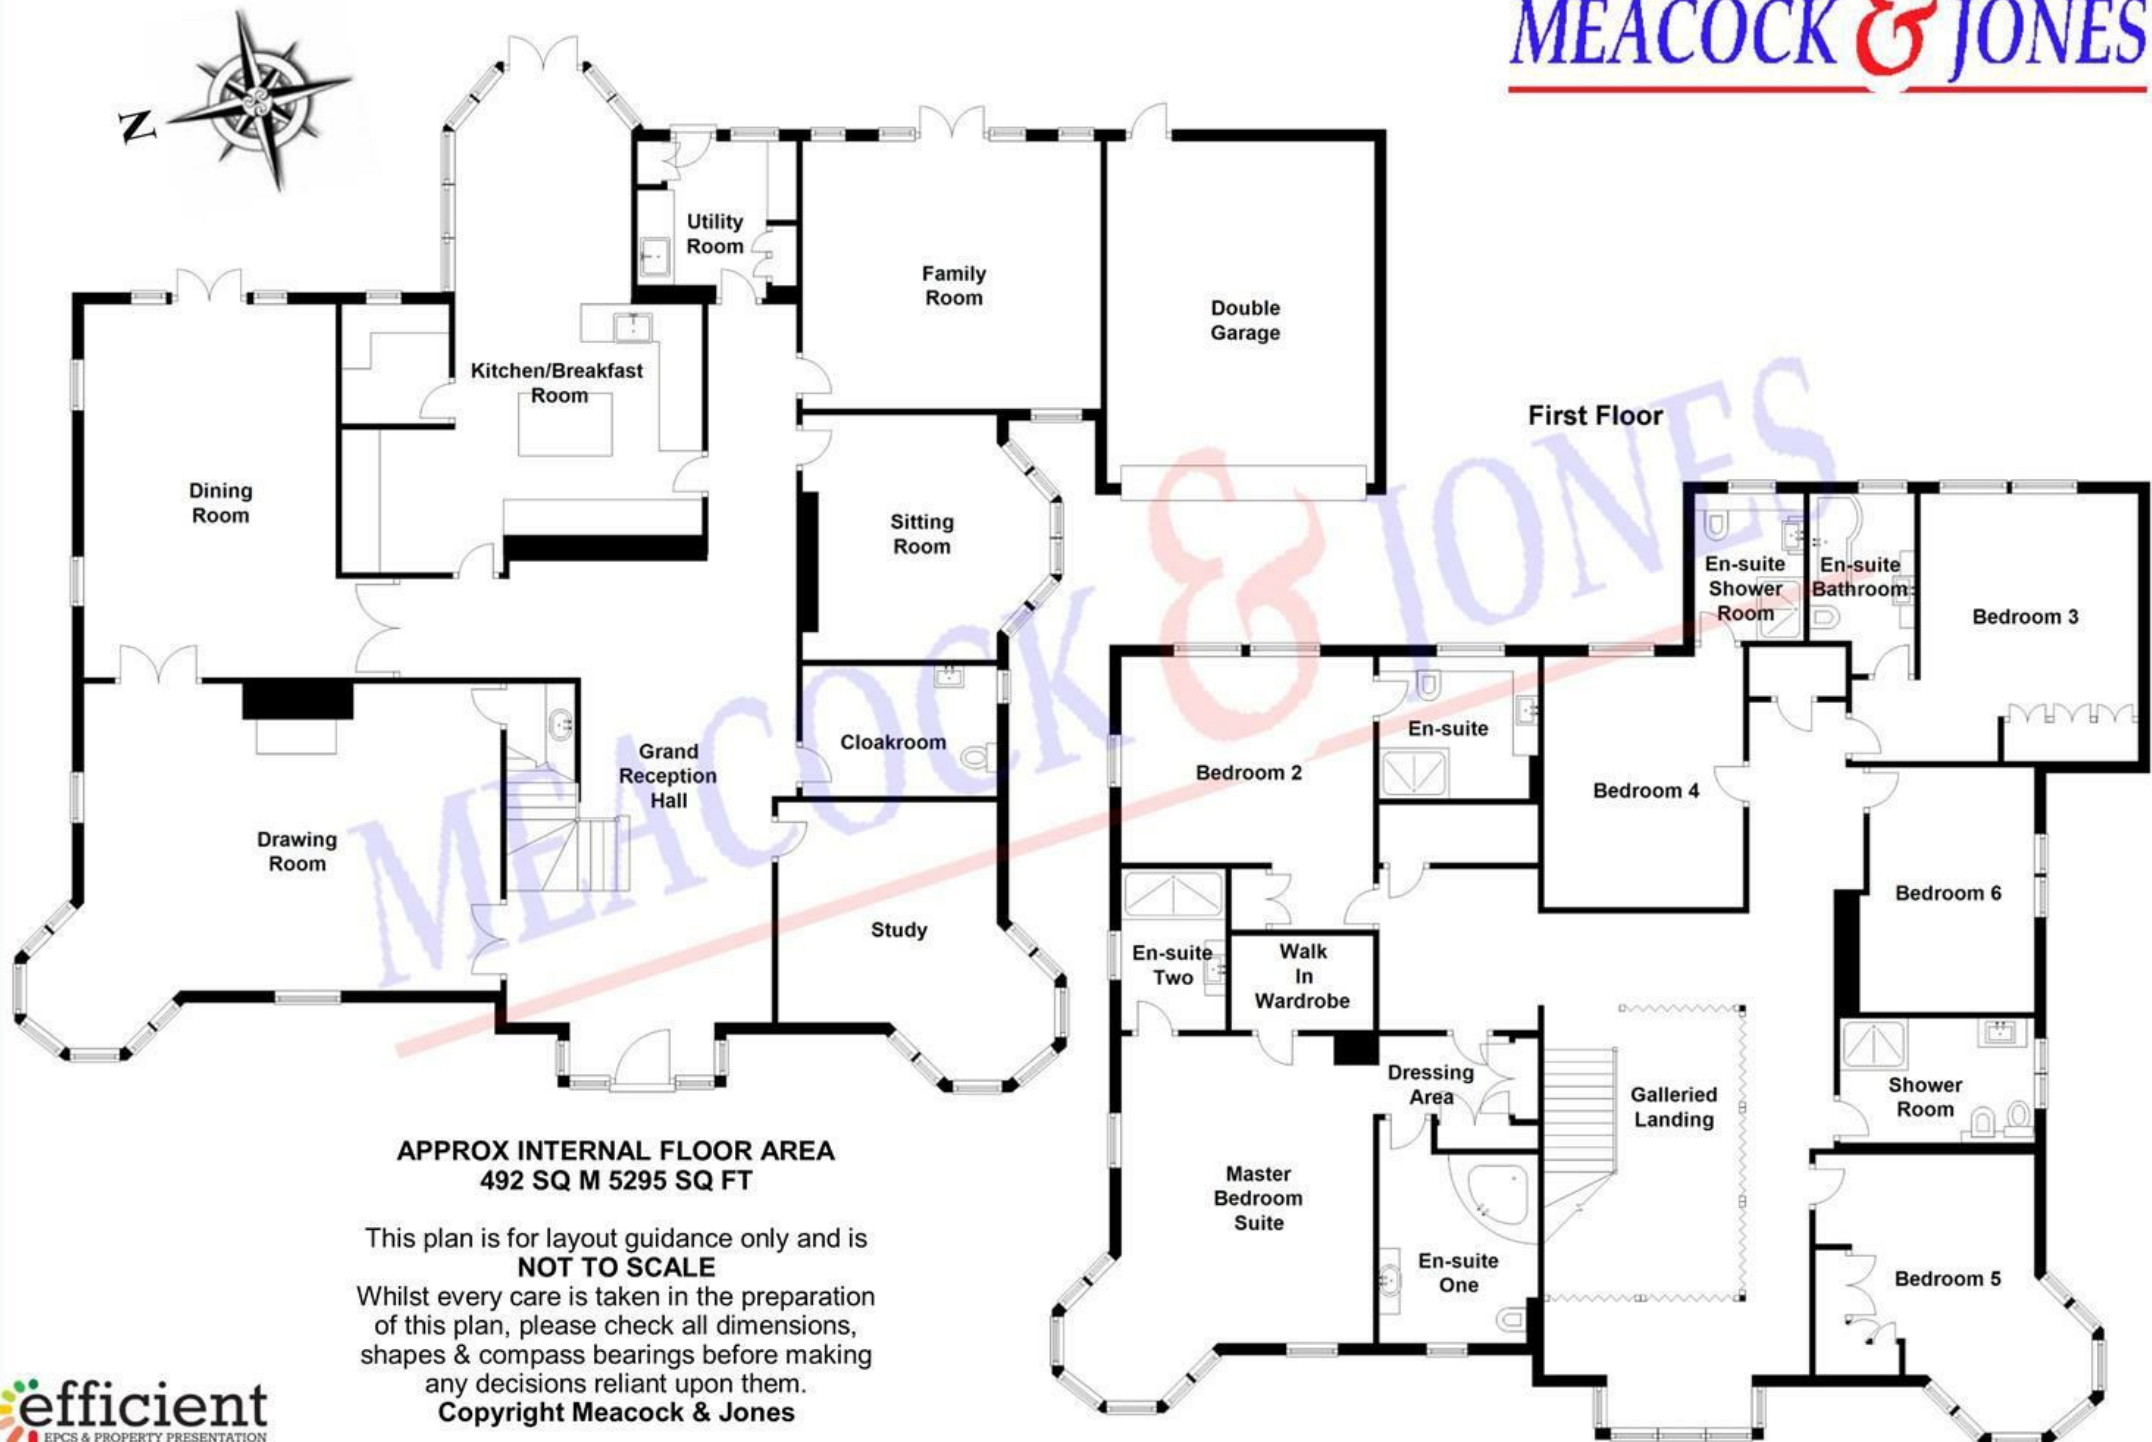

APPROX INTERNAL FLOOR AREA
492 SQ M 5295 SQ FT

This plan is for layout guidance only and is
NOT TO SCALE
Whilst every care is taken in the preparation
of this plan, please check all dimensions,
shapes & compass bearings before making
any decisions reliant upon them.
Copyright Meacock & Jones

GRAND RECEPTION HALL

29'8 x 22'6 max

CLOAKROOM

11' x 7'

STUDY

12'4" x 12'0"

DRAWING ROOM

23'1" x 17'5"

FORMAL DINING ROOM

21'1" x 17'7" to 14'2"

FAMILY ROOM

17' x 14'8

SITTING ROOM

14'0" x 10'11"

KITCHEN/BREAKFAST ROOM

27'0" max x 20'0" max

UTILITY ROOM

9' x 8'2

FIRST FLOOR GALLERIED LANDING

26'2" x 25'7" to 16'2"

PRIMARY BEDROOM SUITE

17'8" x 14'0"

EN-SUITE ONE**EN-SUITE TWO****DRESSING AREA****BEDROOM TWO**

15'7 x 14'6 max

EN-SUITE**BEDROOM THREE**

15'3 x 12'4

EN-SUITE BATHROOM**BEDROOM FOUR**

14'2 x 11'

EN-SUITE SHOWER ROOM**BEDROOM FIVE**

12'2" x 12'0"

BEDROOM SIX

14' x 10'

FAMILY SHOWER ROOM**REAR GARDEN****FRONT GARDEN****GARAGE**

15'7 x 15'1

AGENTS' NOTE**MEACOCK & JONES**

106 Hutton Road

Shenfield


Essex

CM15 8NB

01277 218485

enquiries@meacockjones.co.uk

www.meacockjones.co.uk

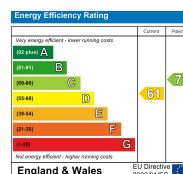Council Tax Band: G**Local Authority:**

Whilst care has been exercised in the preparation of these particulars, statements about the property must not be relied upon as representations or statements of fact. Prospective purchasers must make and rely upon their own enquiries and those of their professional representatives. All measurements, areas and distances given are approximate. We have not tested any apparatus, equipment, fixtures, fittings or services and so cannot verify they are in working order. Any fixtures or fittings detailed in these particulars are not necessarily included in the sale price and Meacock & Jones and their staff accept no liability for any errors contained therein.

