



hollis  
morgan  
newhomes

3, Cherry Fields Osbourne Close, Kingswood, Bristol, BS15 9SD

Hollis Morgan New Homes - Cherry fields is an exclusive development of 8 Newly built eco friendly family homes with charging points and parking set in a secluded yet convenient location with fine views over the neighbouring playing fields. STAMP DUTY & LEGAL FEE contribution subject to conditions.

- LAST HOUSE REMAINING
- Over Looking Playing Fields
- Underfloor Heating
- Super Fast WIFI
- Three Bathrooms
- 10 Year Warranty
- Two Parking Spaces per property with electric charge points
- Integrated Smeg Appliances
- Solar Panels - EPC A
- Legal Fee's Paid Subject to conditions

#### The Development

The properties offer generous accommodation (1354 Sq ft +) set over three floors with low maintenance living and generous yet private southerly facing gardens complete with side access. Each home has the luxury of two parking spaces, solar panels and charging points.

#### External Specification

Part Render and clad finish  
Tiled roofs with solar panels  
Patio area with external light and outside Tap.  
Turfed rear gardens  
Paved parking spaces with electric charging points

#### Internal Specification

Fitted kitchens with matt finished units and laminated worksurfaces, Smeg appliances which include oven, microwave, induction hob with extractor and dishwasher  
French door leading to garden  
Plentiful socket and cable points  
Gas central heating throughout ( Underfloor heating on ground floor)  
Engineered in living accommodation and bathrooms  
Tiled bathroom suites with engineered wood flooring and stainless fittings  
Super Fast WIFI

**Location**  
Grimsbury road is a sought after and quiet residential location in Kingswood just a few miles East of Bristol city centre, providing easy access to the city's shops, restaurants, and cultural attractions. The area has excellent transport links, with regular buses and easy access to the M4 and M5 motorways, making it an ideal location for commuters. The housing stock is diverse, with a range of property types, including Victorian terraces, 1930s semis, and modern apartments, there are several parks and green spaces nearby, including the popular Kingswood Park. The area is served by several primary and secondary schools including the highly regarded Courtney Primary School. There are also plenty of amenities in the area, including supermarkets, shops, and restaurants.

#### Further Information

Freehold.  
Council Tax Band - TBC

#### Please Note


Hollis Morgan endeavour to make our sales details clear, accurate and reliable in line with the Consumer Protection from Unfair Trading Regulations 2008 but they should not be relied on as statements or representations of fact and they do not constitute any part of an offer or contract. All Hollis Morgan references to planning, tenants, boundaries, potential development, tenure etc is to be superseded by the information provided in your solicitors enquiries. It should not be assumed that this property has all the necessary Planning, Building Regulation or other consents. Any services, appliances and heating system(s) listed may not have been checked or tested and you should rely on your own investigations. The seller does not make any representation or give any warranty in relation to the property and we have no authority to do so on behalf of the seller. Please note that in some instances the photographs may have been taken using a wide angle lens.



# Grimsbury Road, Kingswood, Bristol, BS15

Approximate Area = 1354 sq ft / 125.7 sq m

For identification only - Not to scale

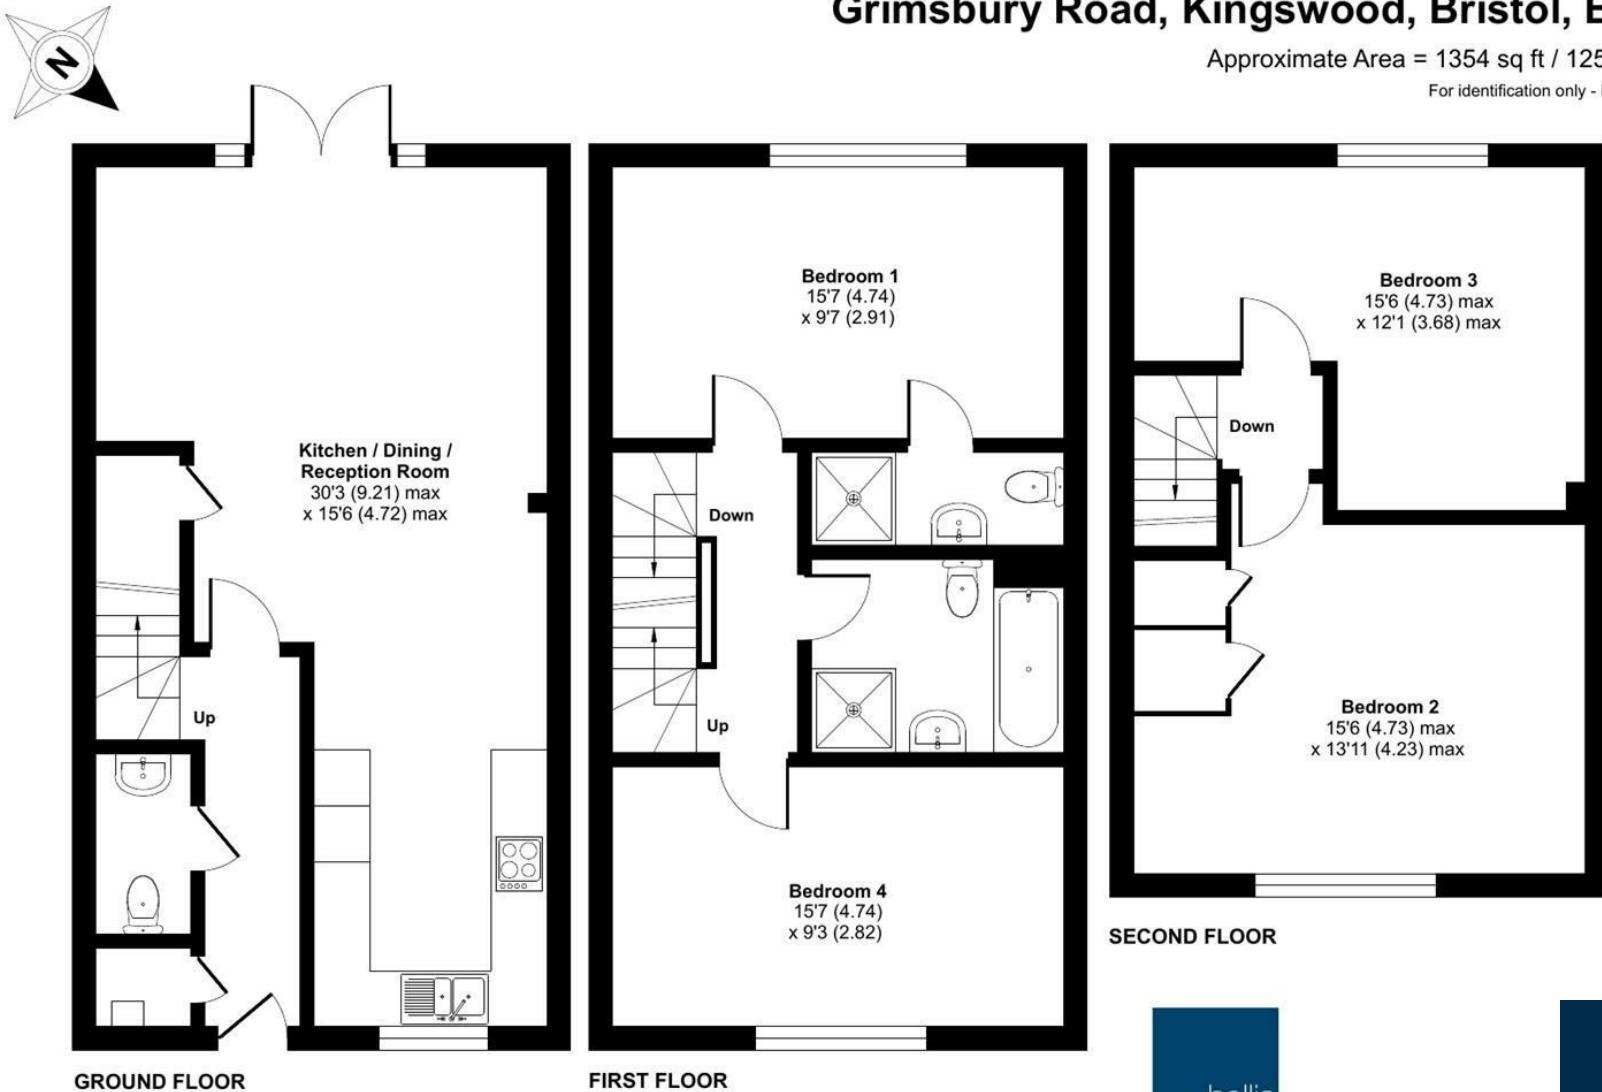

Floor plan produced in accordance with RICS Property Measurement 2nd Edition, Incorporating International Property Measurement Standards (IPMS2 Residential). ©ntchecom 2025. Produced for Hollis Morgan. REF:1343265



e-mail: [post@hollismorgan.co.uk](mailto:post@hollismorgan.co.uk) [www.hollismorgan.co.uk](http://www.hollismorgan.co.uk)

9 Waterloo Street, Clifton, Bristol BS8 4BT. Telephone: 0117 973 65 65

Hollis Morgan Property Limited, registered in England, registered 7275716. Registered address, 5 Upper Belgrave Road, Clifton, Bristol BS8 2XQ

hollis  
morgan  
newhomes

hollis  
morgan