




Nº 1
great portland street

LONDON W1

an icon REDEFINED
A PAST celebrated
your FUTURE created

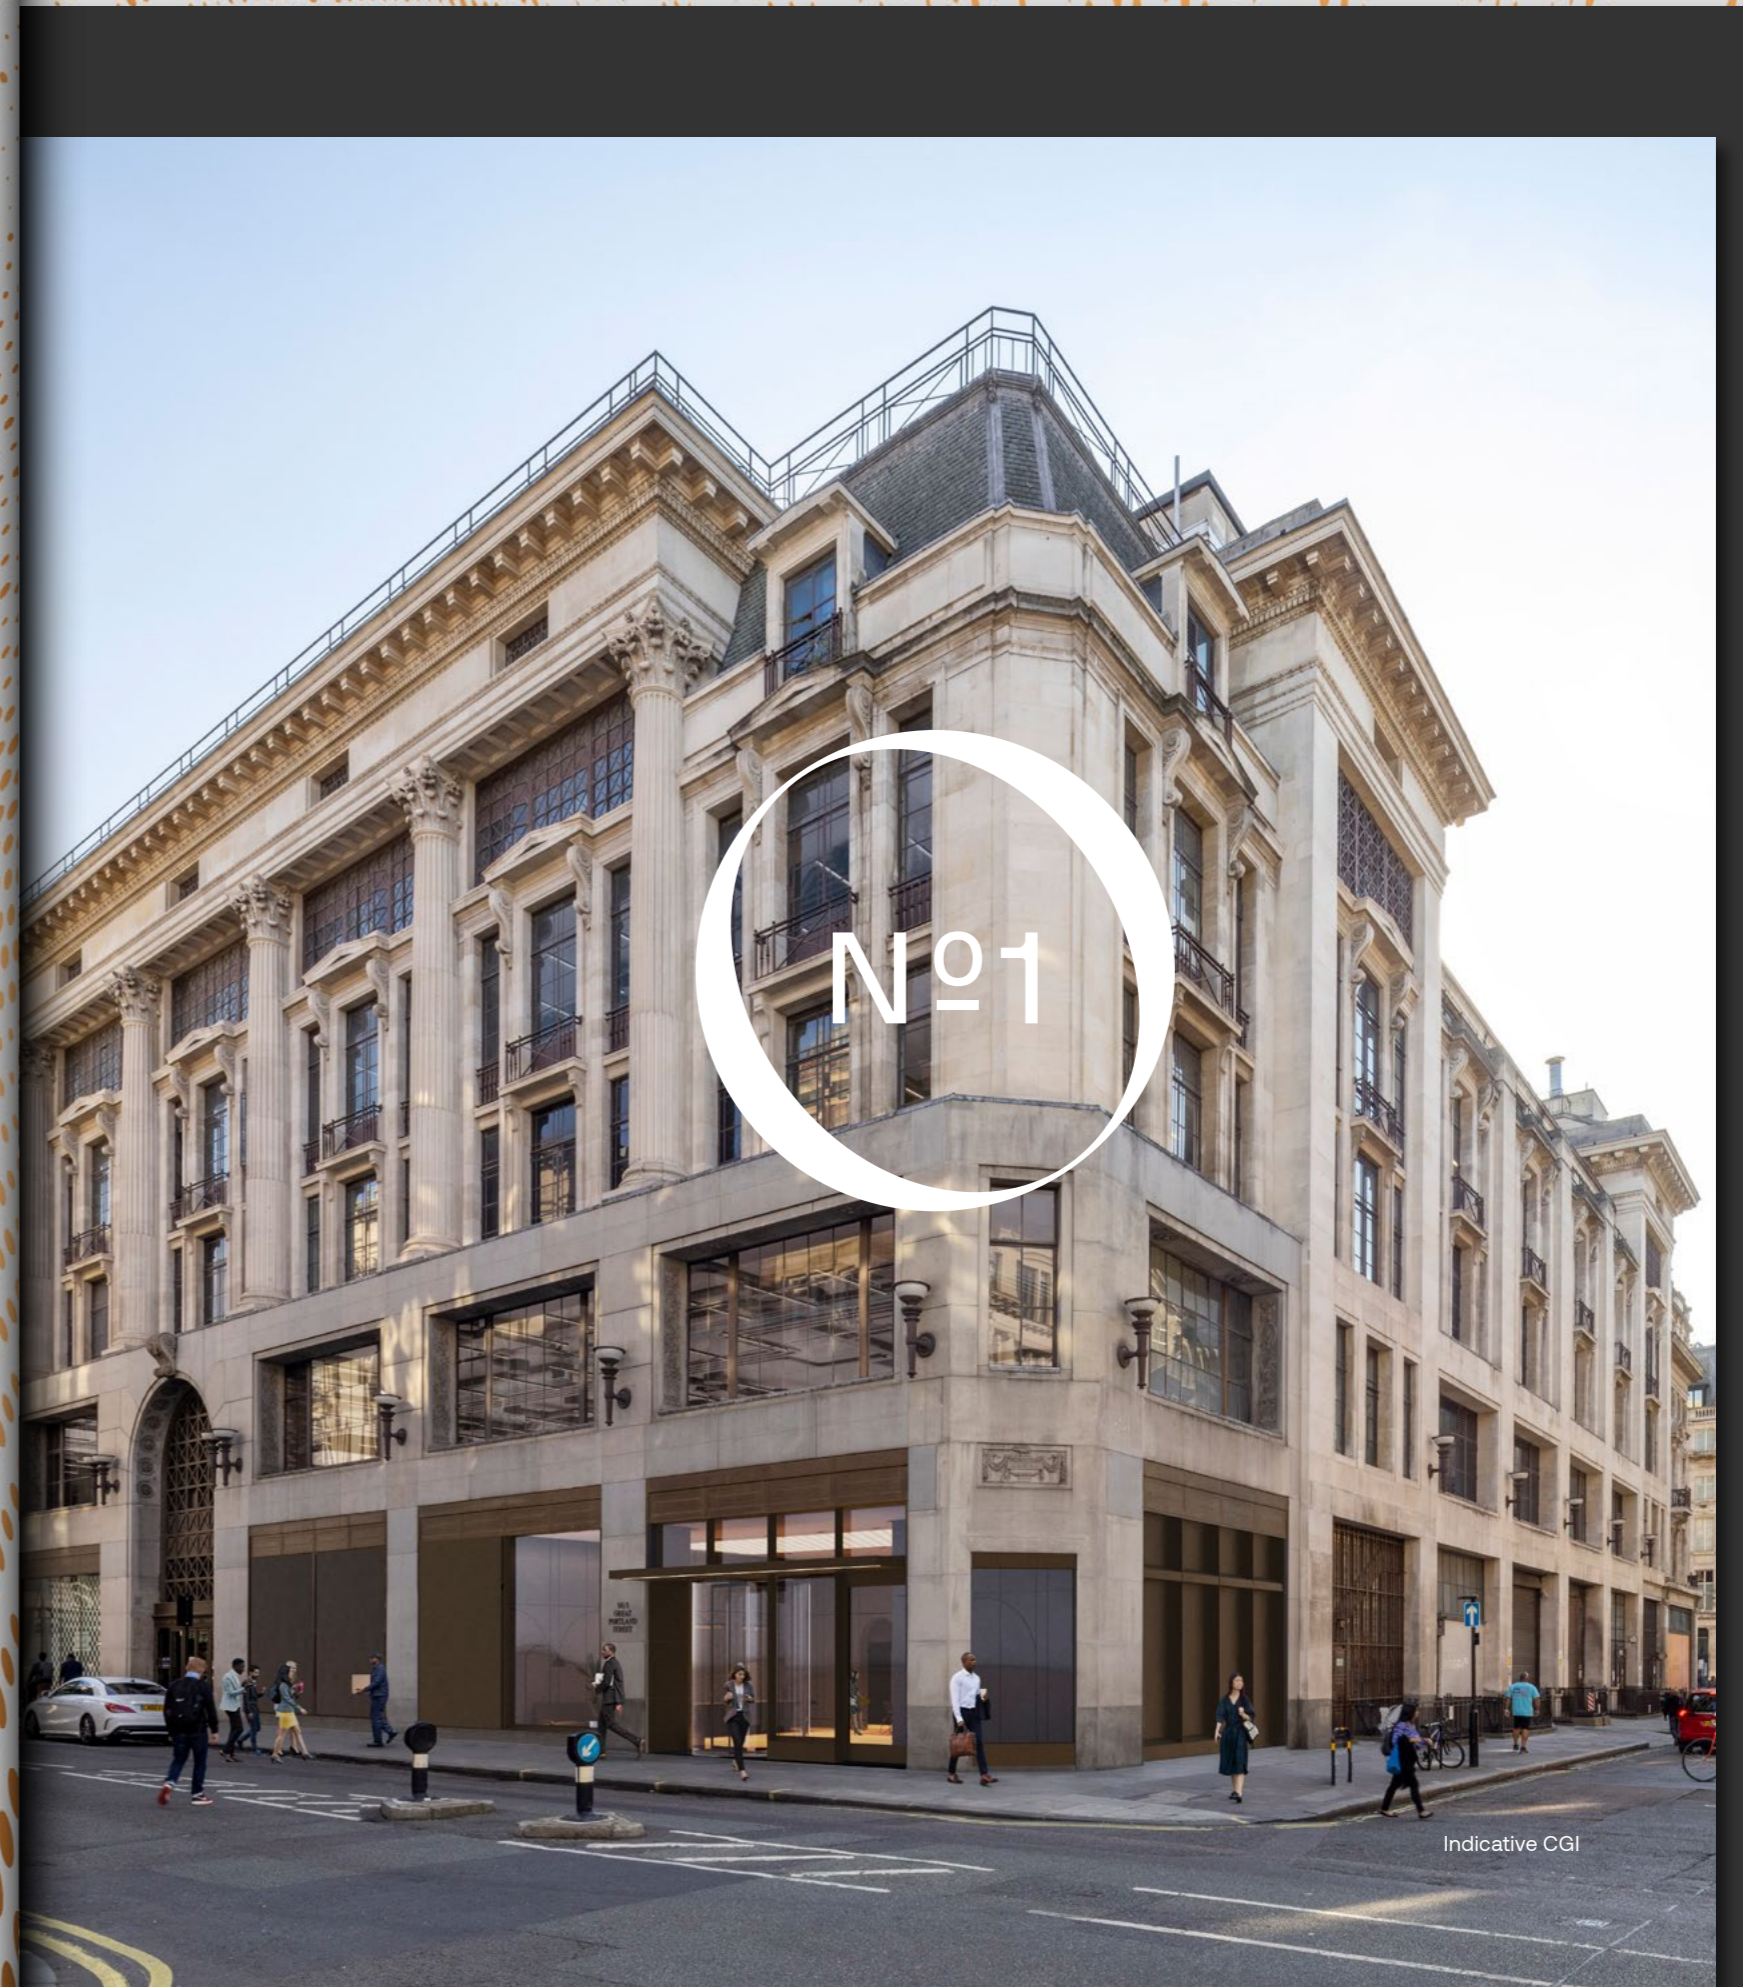

Indicative CGI

THE LOCATION

THE BUILDING



46,000 SQ FT of inspiring offices,
arriving Q2 2024

Indicative 4th floor CGI



DESIGNED with a view
to the FUTURE



in a LOCATION
THAT WORKS for your
LIFESTYLE

ONE GREAT PORTLAND STREET



Riding House Cafe



South Molton Street

Hanover Square



Kaffeine Coffee



THE LOCATION

THE BUILDING

WATERLOO

05



VICTORIA

04



CHARING CROSS

06



PADDINGTON

05



LIVERPOOL STREET

14



KING'S CROSS ST PANCRAS

08




CANARY WHARF

23



HEATHROW

38

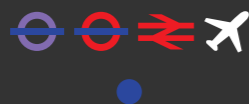

Travel times in minutes from Oxford Circus

ONE GREAT PORTLAND STREET

LOCAL AMENITY

BARS

- 01 Simmons Bar
- 02 Nighjar
- 03 Cahoots
- 04 Barrio
- 05 Dirty Martini
- 06 The Cocktail Club
- 07 Swingers
- 08 Berners Tavern
- 09 Antidote Wine Bar
- 10 Brewdog

RESTAURANTS

- 11 Dishoom
- 12 Pollen Street Social
- 13 Sketch
- 14 Goodman
- 15 Kiln
- 16 Ergon Deli
- 17 Honest Burgers
- 18 Island Poké
- 19 Sticks 'n' Sushi
- 20 Riding House Cafe

COFFEE

- 21 Comptoir Gourmand Soho
- 22 Ole & Sten
- 23 Costa
- 24 Pret
- 25 Joe & The Juice
- 26 Workshop Coffee
- 27 Kaffeine
- 28 Starbucks
- 29 Archetype Coffee
- 30 Attendant Coffee Roasters

CULTURAL

- 31 The Photographers Gallery
- 32 The Palladium
- 33 Cartoon Gallery
- 34 Halcyon Gallery
- 35 Pace Gallery
- 36 Piccadilly Theatre
- 37 Apollo Theatre
- 38 Soho Comedy Factory
- 39 Reem Gallery
- 40 The Fine Art Society London


OCCUPIERS

- 41 Allfunds bank
- 42 PlayStation
- 43 Bakkavor
- 44 Estée Lauder
- 45 Facebook
- 46 Freuds
- 47 Heineken
- 48 Netflix
- 49 Lionsgate
- 50 F45 HQ

WELLNESS


- 51 Psyche
- 52 Frame
- 53 Rowbots
- 54 Ted's Grooming
- 55 Charles Worthington Salon
- 56 The Gym Group
- 57 F45
- 58 Barry's Soho
- 59 SoulCycle
- 60 Rebel

10

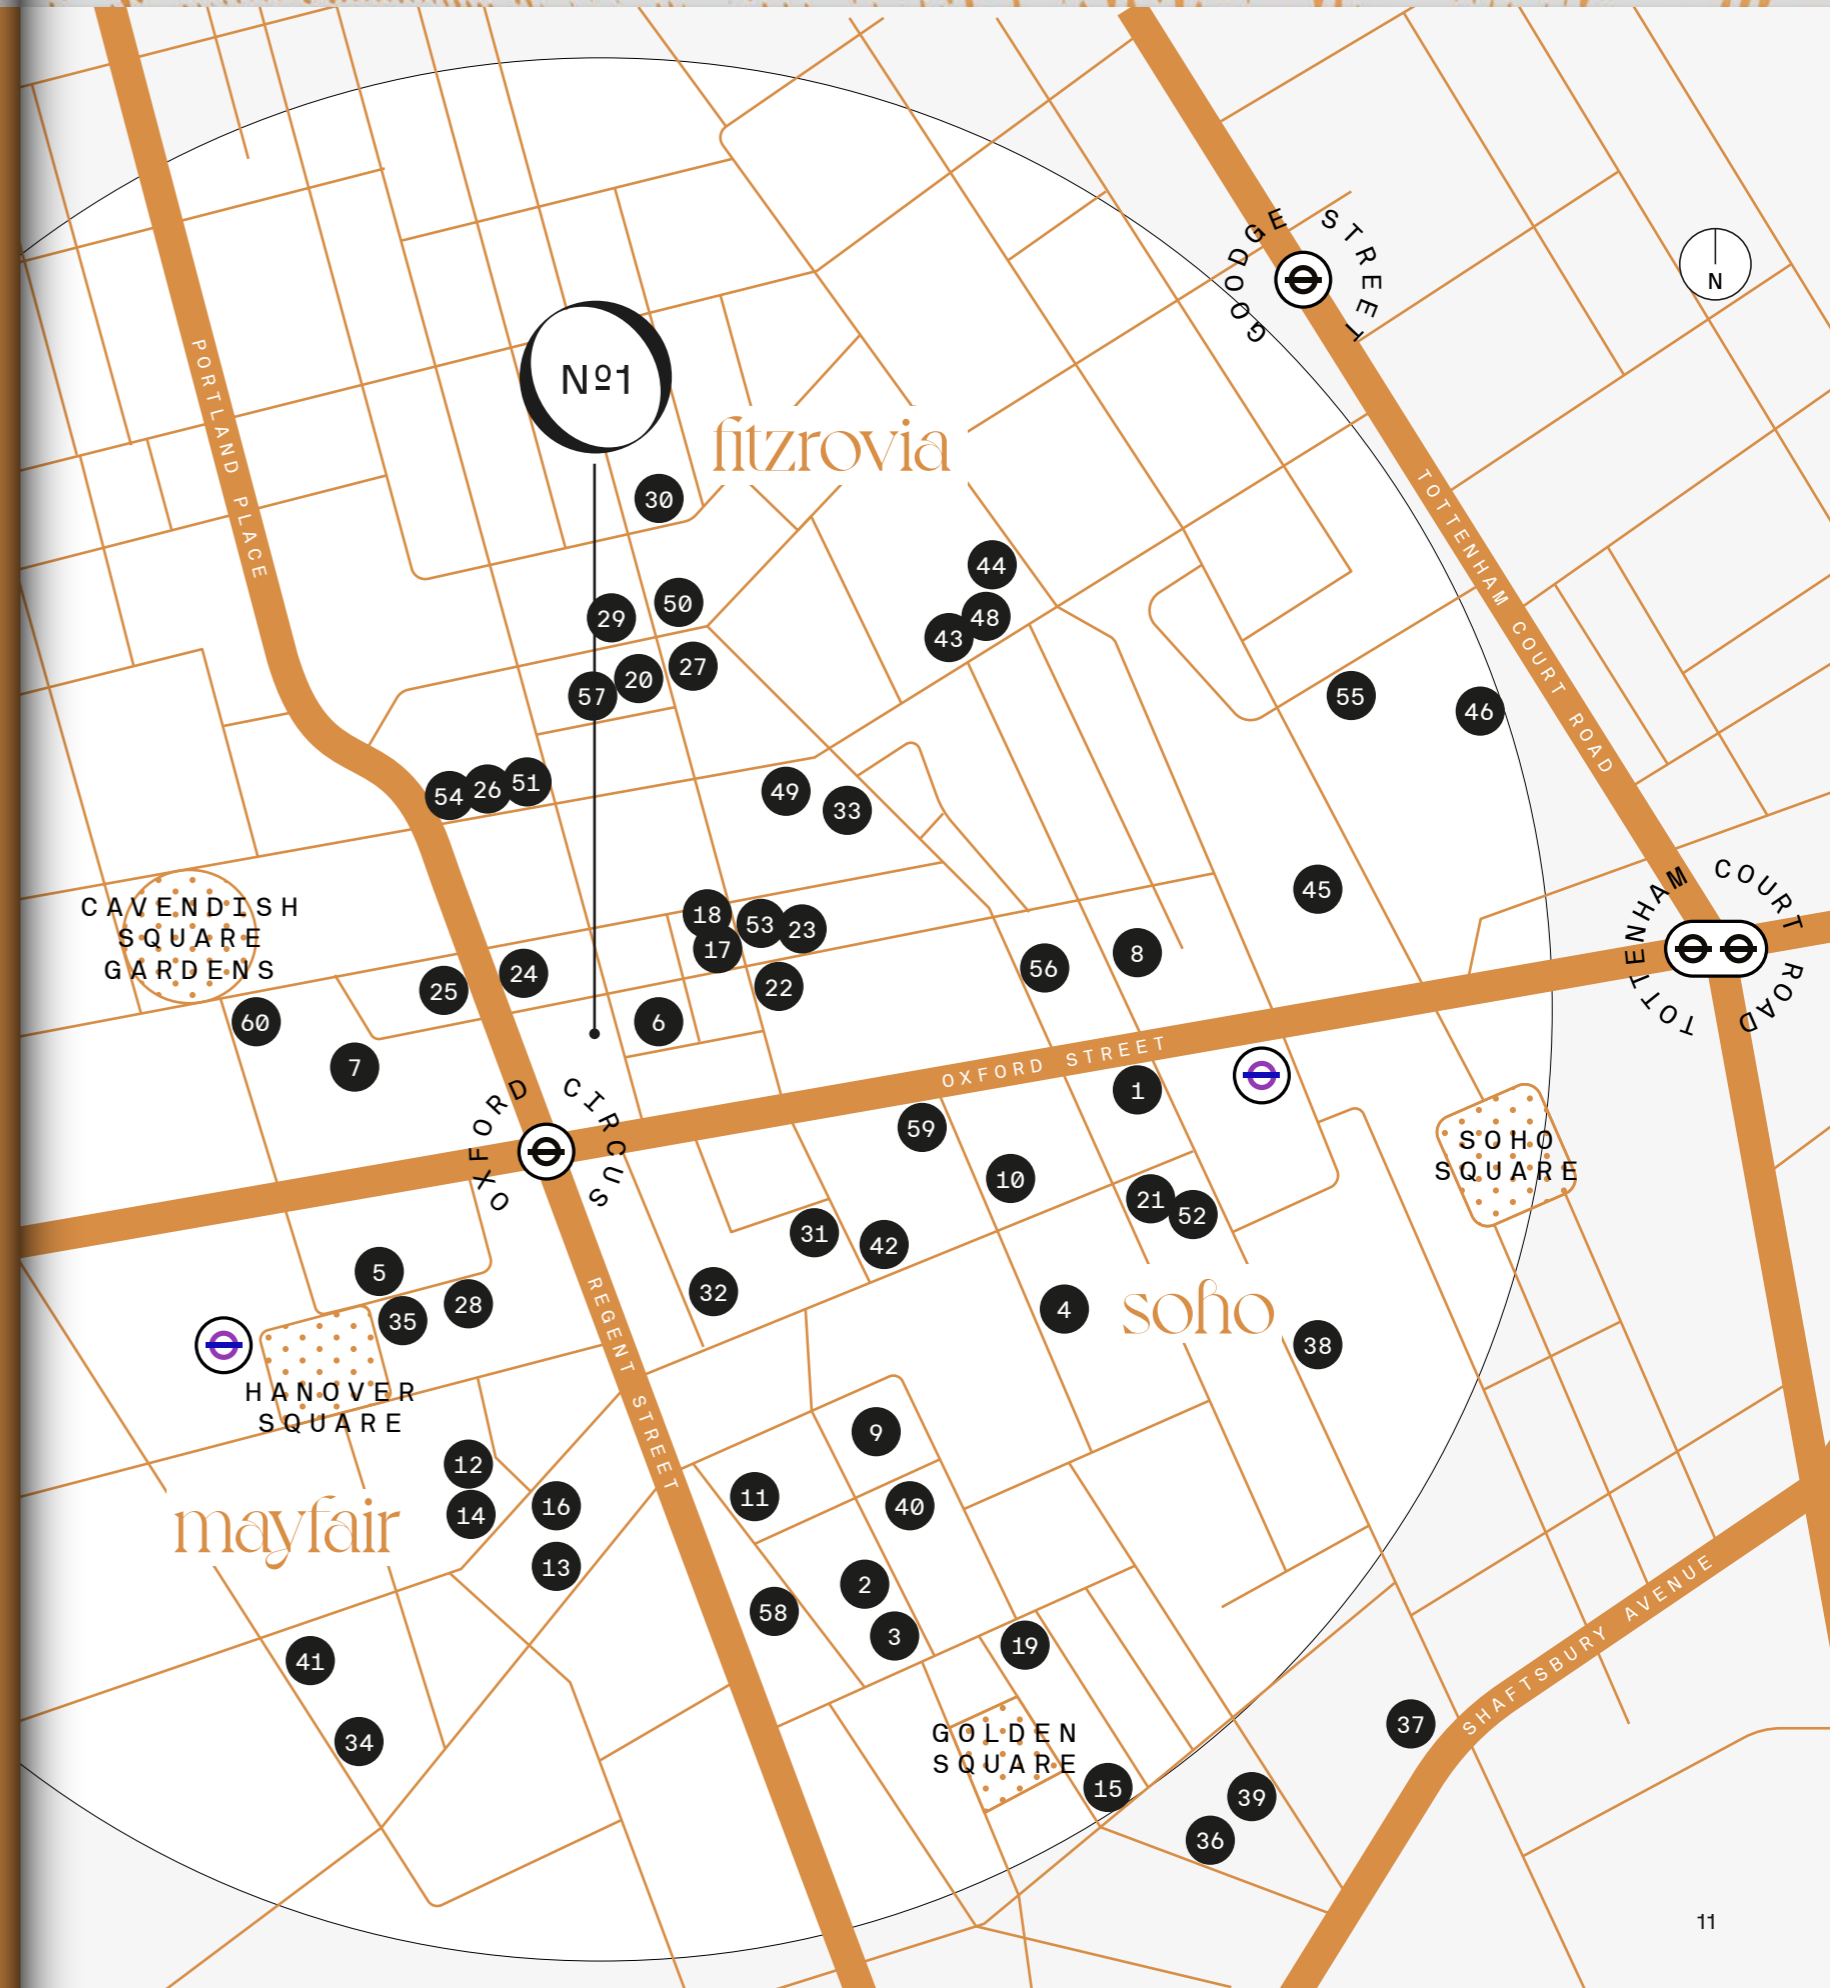

THE BUILDING

11

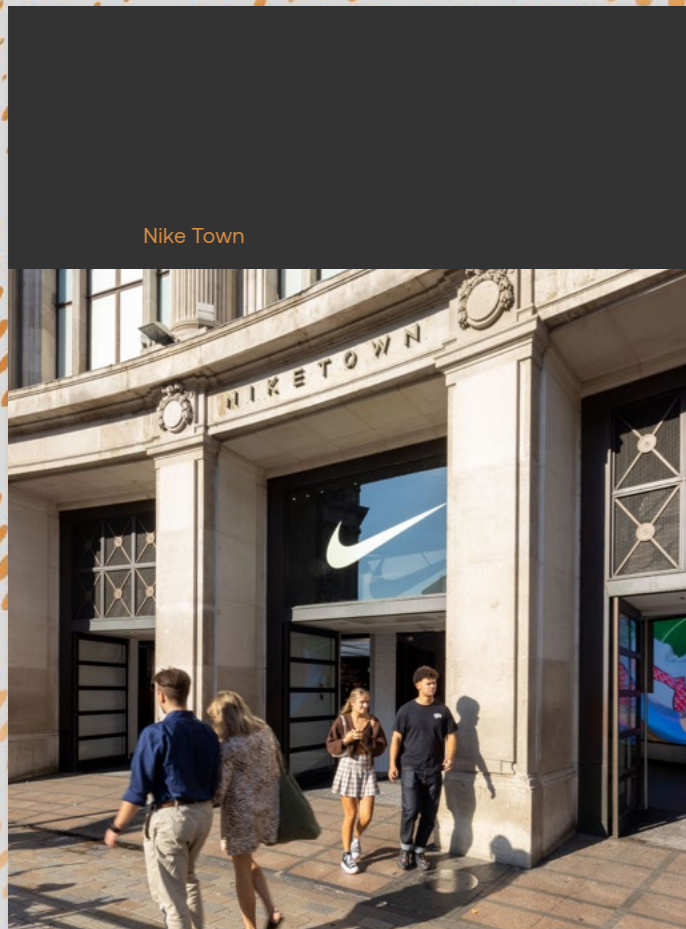

Nike Town



Kingly Court

Psyche Fitness



The Palladium Theatre

STEP INTO your new inspiring WORKSPACE




Comprehensively refurbished to the highest standards, One Great Portland Street will provide 46,000 sq ft of exceptional headquarters office space, boasting abundant natural light, historic architectural features and outstanding wellness credentials.



accommodation SCHEDULE

FLOOR	SQ FT	SQ M
Roof Terrace (proposed)	4,811	447
4th Mezzanine	7,427	690
4th	6,028	560
3rd	6,265	582
2nd	13,638	1,267
1st	13,089	1,216
Reception	1,259	117
TOTAL*	47,706	4,432

SUBJECT TO MEASUREMENT UPON COMPLETION OF REFURBISHMENT WORK
* TOTAL EXCLUDING ROOF TERRACE

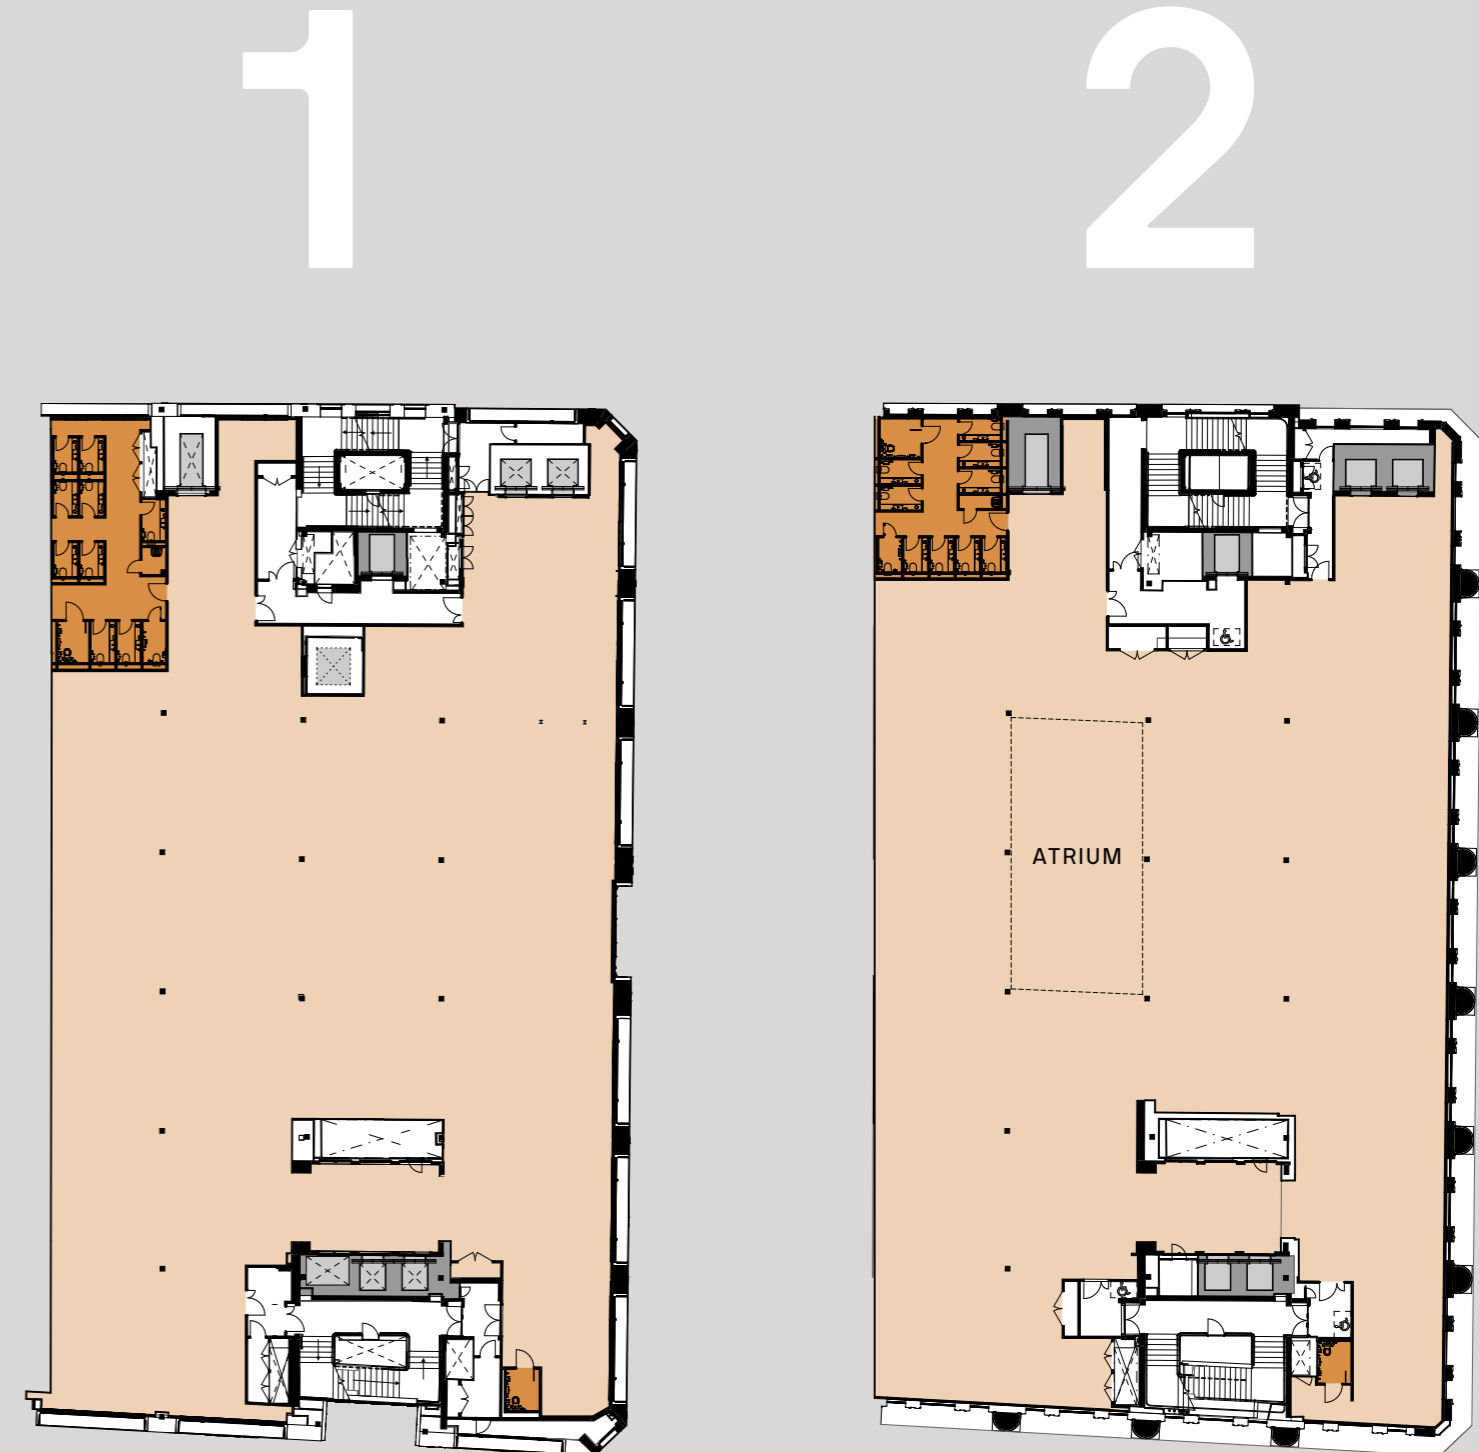

NOT TO SCALE. INDICATIVE ONLY.


KEY

- Office
- Toilets
- Lift
- Core/Circulation

13,089 SQ FT
1,216 SQ M


13,638 SQ FT
1,267 SQ M

3

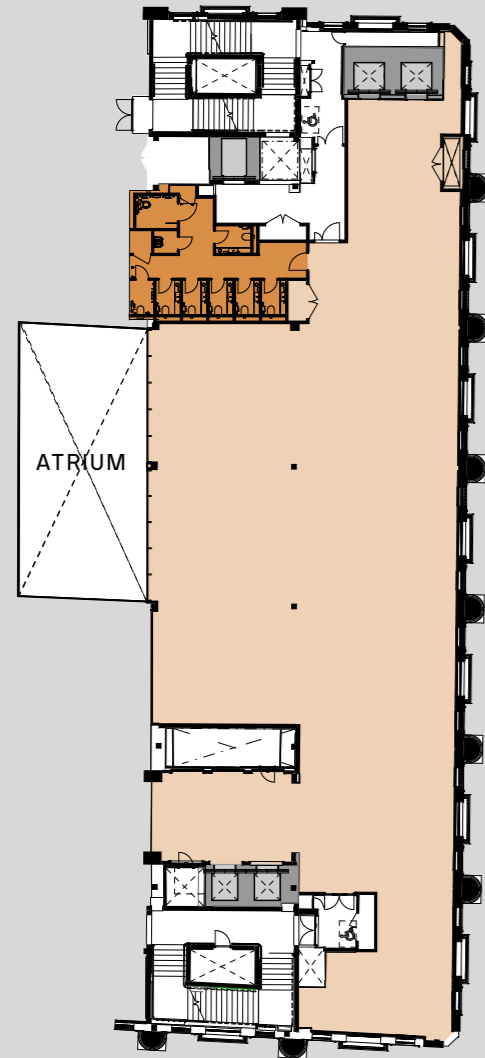


6,265 SQ FT
582 SQ M

4

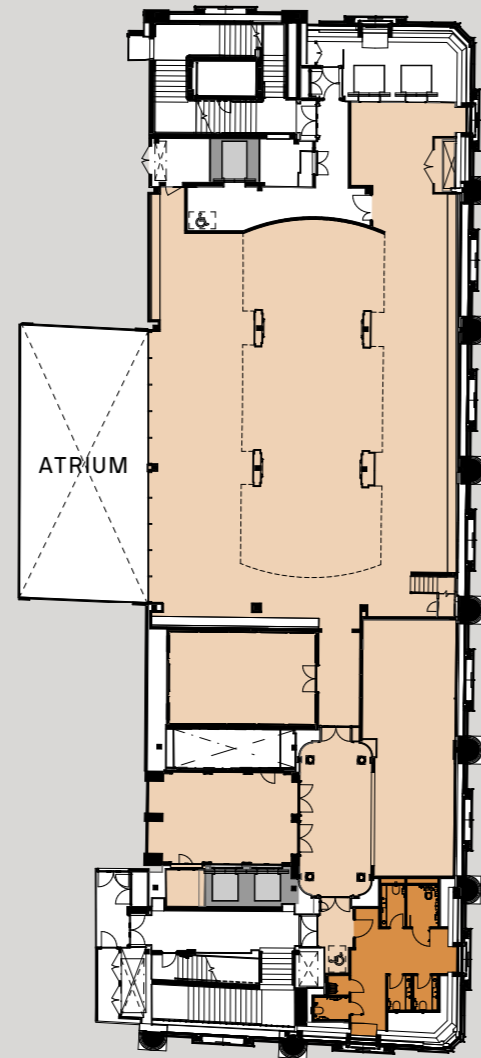

6,028 SQ FT
560 SQ M

4M

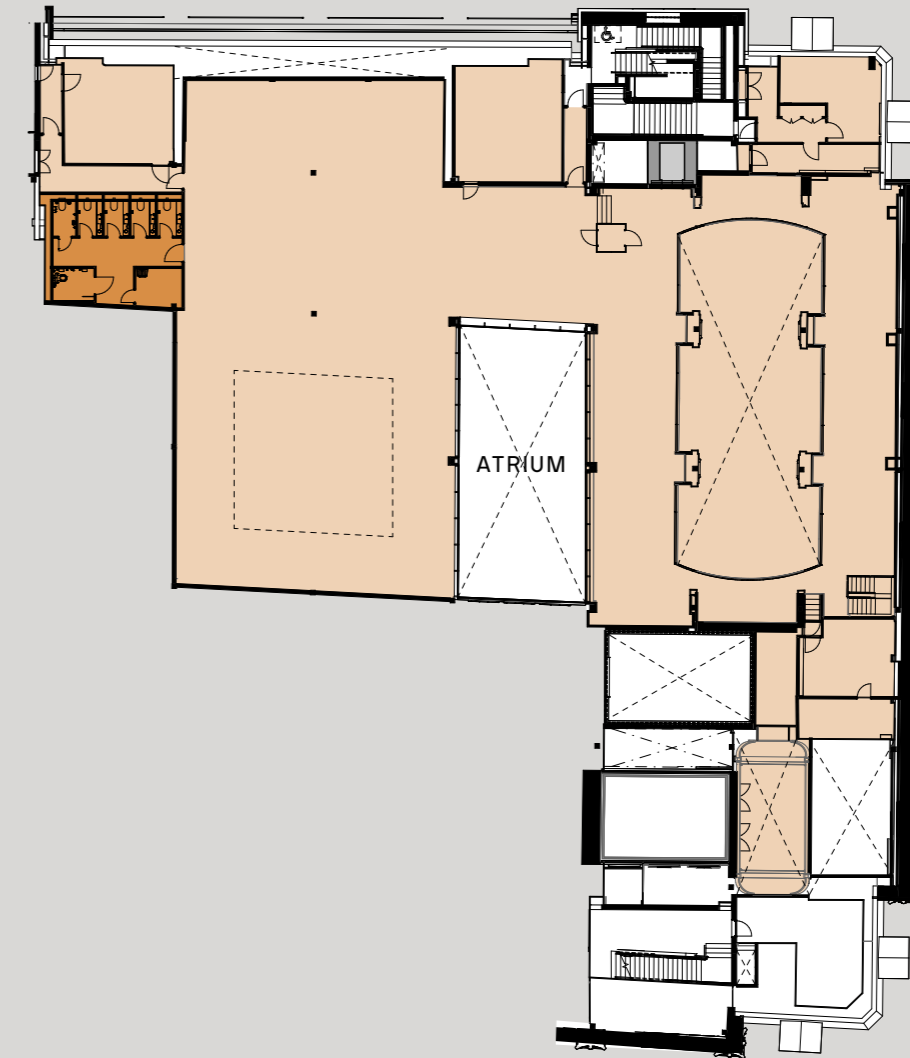

7,427 SQ FT
690 SQ M

KEY

- Office
- Toilets
- Lift
- Core/Circulation



Indicative 2nd floor Category A CGI




the FINEST sustainable
finishing TOUCHES

AN environment- FOCUSSED SPECIFICATION WITH well-being AT ITS CORE



RECEPTION

- Timber effect porcelain tiles with recycled content
- Concrete effect wall panels
- Bronze stainless steel Rimex finishes to lift and door openings
- Solid surface made from recycled plastic packaging

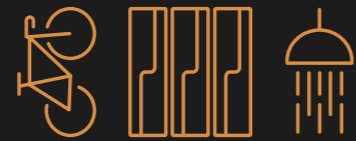

COMMUTER FACILITIES

- Double stacked cycle racks
- Brompton lockers
- Maintenance stations
- E-charging points
- Porcelain tiles with recycled content
- Metal perforated ceiling
- Solid surface made from recycled content
- Carbon neutral laminates
- Heated Z-lockers
- Vanity units with integrated hairdryers



SUPERLOOS

- Solid surface made from recycled content
- Terrazo effect porcelain tiles with recycled content
- Carbon neutral laminates
- Textured plaster finishes with recycled content



OFFICE FLOORS

- Recycled raised access floor - an 80% carbon saving against new
- Exposed rigid duct services
- Exposed steel work intumescent painted
- Secondary glazing with bronze finish

sustainable

BREEAM®

BREEAM target is Excellent

healthy



WELL target is Gold



Proposed 4,000 sq ft roof terrace
(subject to planning and consents)



Above BCO guidance
cycle rack provision

TECH-SAVVY



WIRED score target is Platinum

discover more at
1GPS.CO.UK

NICK ROCK

+44 (0)7500 931 455

CHARLES WALKER

+ 44 (0)7940 755 497

**AVISON
YOUNG**

MISREPRESENTATION

Avison Young hereby gives notice that the information provided either for itself, for any joint agents or for the vendors lessors of this property whose agent Avison Young is in this brochure is provided on the following conditions:

1) The particulars are set out as a general outline only, for the guidance of intending purchasers and/or lessees and do not constitute an offer or contract, or part of an offer or contract. 2) All descriptions, dimensions and references to this property's condition and any necessary permission for use and occupation, and any other relevant details, are given in good faith and are believed to be correct. However, any intending purchasers or tenants should not rely on them as statements or representations of fact but satisfy themselves of their correctness by inspection or otherwise. 3) No person in the employment of Avison Young, or any joint agents, has any authority to make or give any representation or warranty whatsoever in relation to the property or properties in this brochure. 4) All prices quoted are exclusive of VAT. 5) Avison Young shall have no liability whatsoever in relation to any documents contained within the brochure or any elements of the brochure which were prepared solely by third parties, and not by Avison Young.

Anti-Money Laundering: To comply with our legal responsibilities for Anti-Money Laundering, it will be necessary for the successful bidder to provide information necessary to complete these checks before the deal is completed. Information required will include: 1) Corporate structure and ownership details. 2) Identification and verification of ultimate beneficial owners. 3) Satisfactory proof of the source of funds for the Buyers / funders / lessee.