


A spacious apartment in Burlington Gate Development in Mayfair.

Cork Street, London, W1S



Guide Price £2,250,000

savills

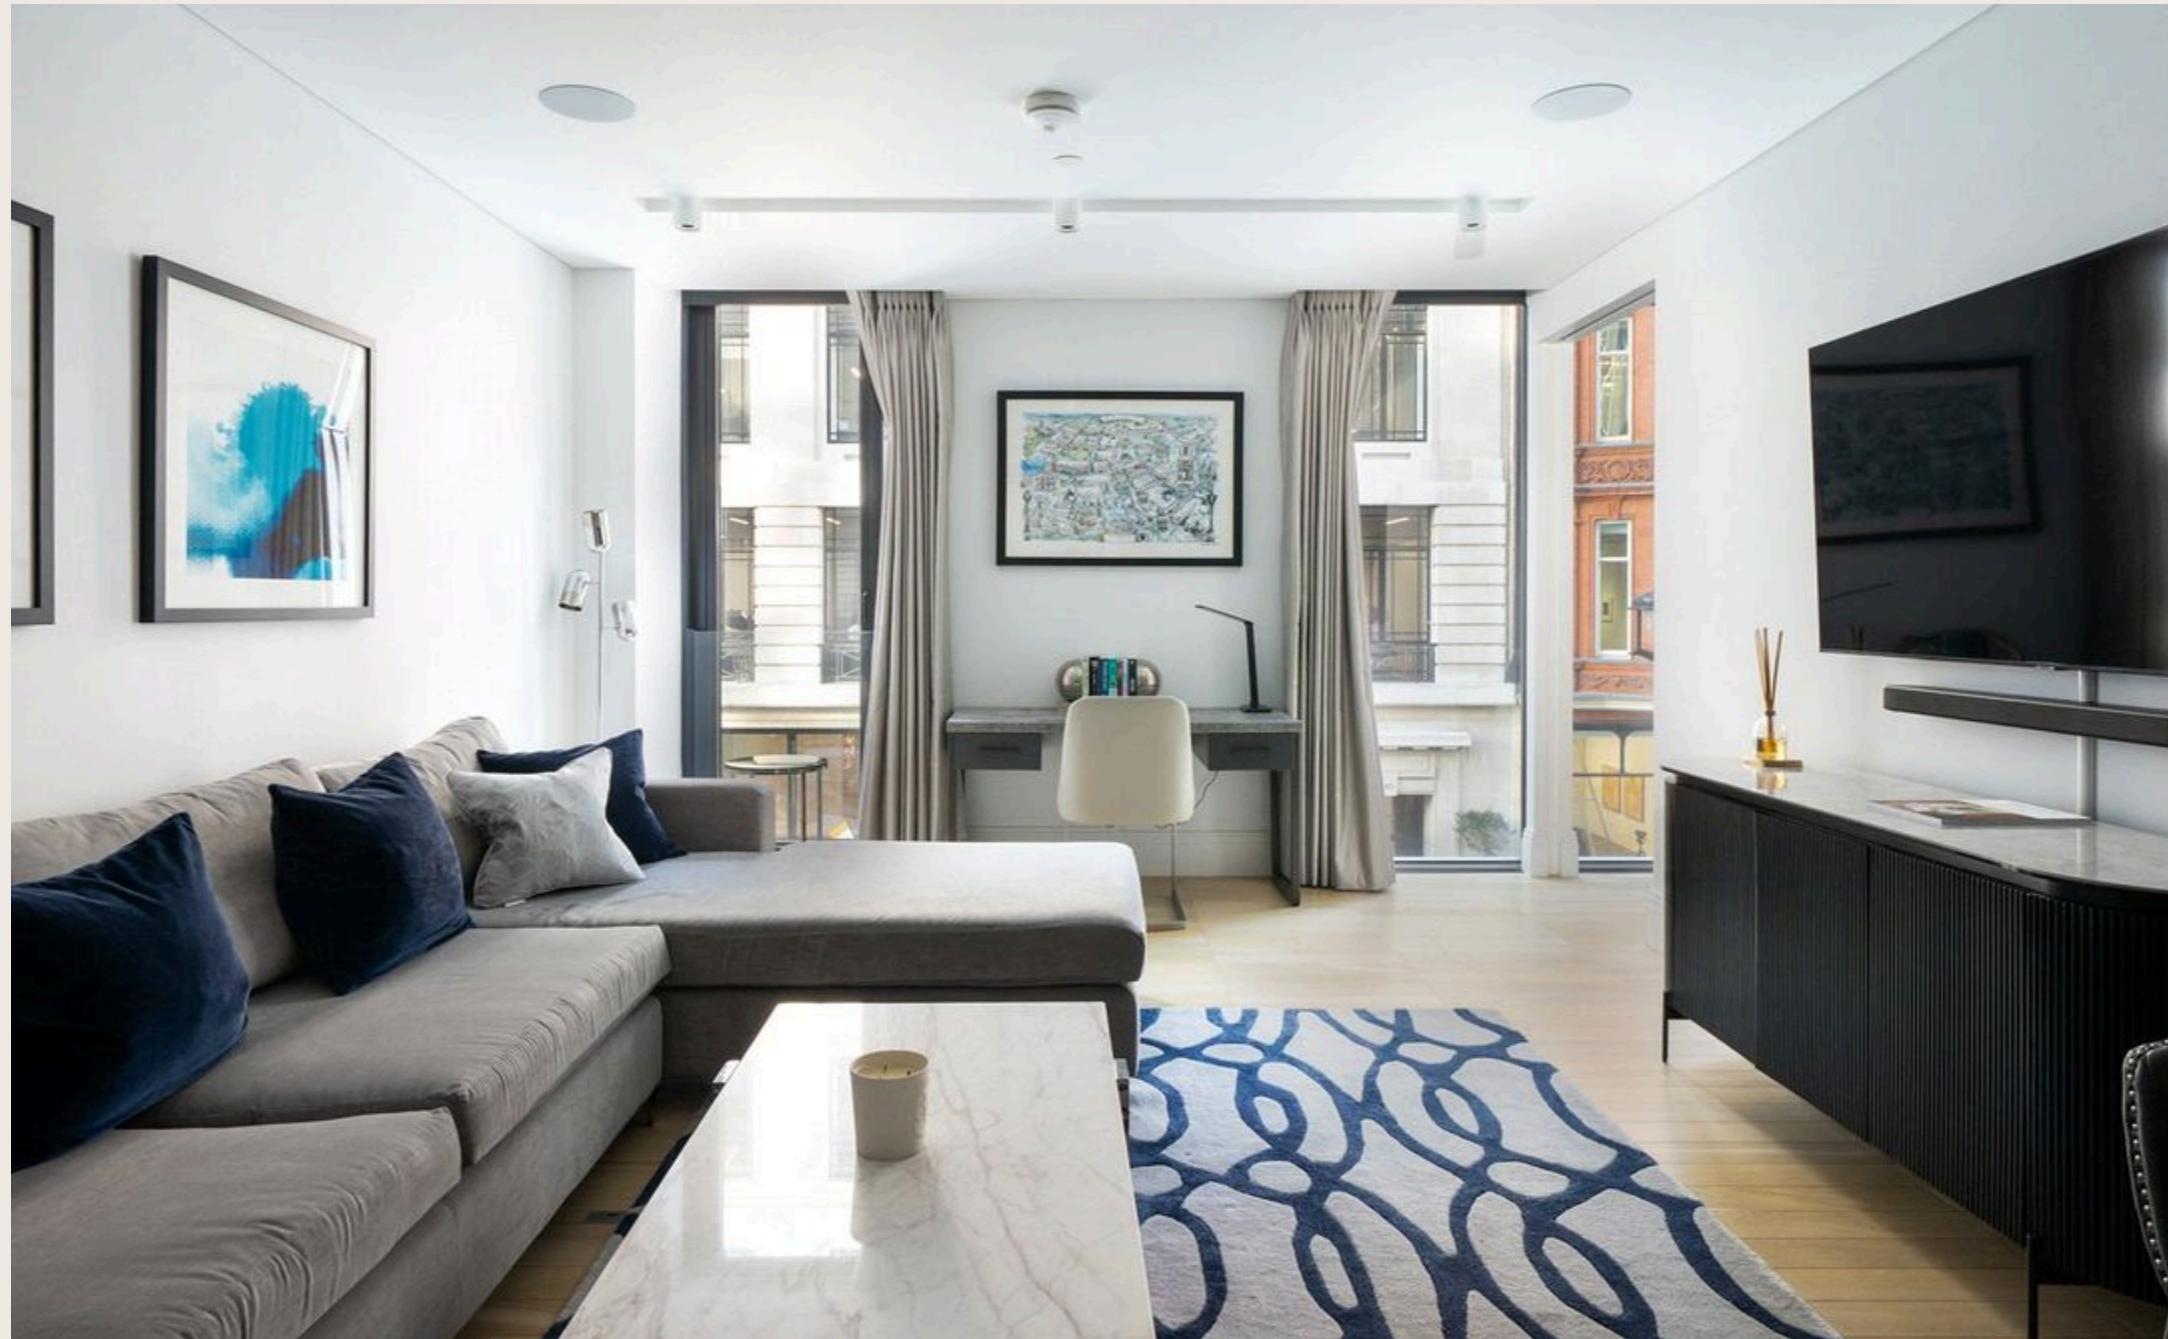

A spacious apartment in Burlington Gate Development in Mayfair.

Cork Street, London, W1S



1



1



1

Guide Price £2,250,000

savills



A spacious apartment in Burlington Gate Development in Mayfair.

Cork Street, London, W1S



1



1



1

Guide Price £2,250,000




About this property

An immaculate one-bedroom apartment offering the height of contemporary and luxury living in Mayfair's art hub.

The apartment comprises an elegant open-plan kitchen and living space, designed for both stylish entertaining and relaxed everyday living. The apartment boasts high-quality finishes, clean architectural lines, and integrated appliances as well as a built-in speaker system throughout.

Moving through to the spacious bedroom, residents will enjoy floor-to-ceiling windows that fill the room with natural light, along with ample built-in storage for effortless organisation. The bedroom is serviced by a generously sized, beautifully appointed bathroom, featuring premium materials and modern fixtures.

The property further benefits from a secure under ground parking space.

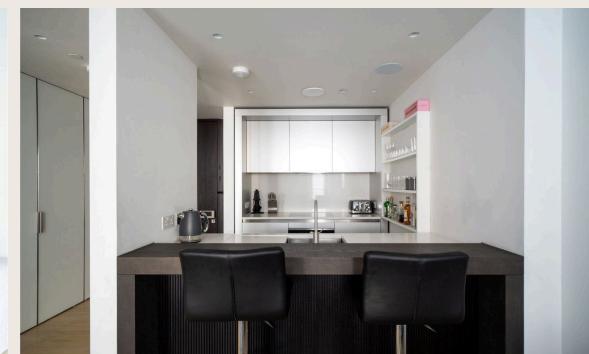

A spacious apartment in Burlington Gate Development in Mayfair.

Cork Street, London, W1S



1



1



1

Guide Price £2,250,000

savills



A spacious apartment in Burlington Gate Development in Mayfair.

Cork Street, London, W1S



1



1



1

Guide Price £2,250,000




Burlington Gate

Set within the prestigious Burlington Gate development, this exceptional residence combines refined modern design with the timeless elegance of one of London's most distinguished neighbourhoods.

Completed in 2017, it was designed by the renowned architectural firm Rogers Stirk Harbour + Partners and developed by Native Land. The project transformed an existing building into 42 high end apartments and penthouses, complemented by boutique amenities such as a residents' gym, concierge service, and underground parking.

The development also includes improved art gallery spaces and retail areas, reinforcing Mayfair's reputation as a hub for art and fashion. Burlington Gate offers a rare combination of modern luxury living and cultural sophistication in one of London's most prestigious neighbourhoods.

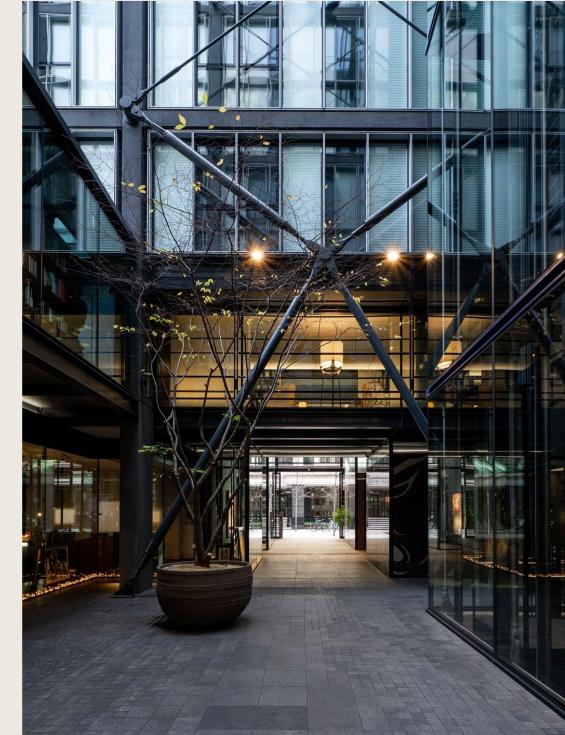

A spacious apartment in Burlington Gate Development in Mayfair.

Cork Street, London, W1S



Guide Price £2,250,000




Plans

Approx. gross internal floor area

697 sq ft

Burlington Gate, Cork Street, W1

Gross internal area (approx.)
65 Sq m (697 Sq ft)
For identification only, Not to Scale

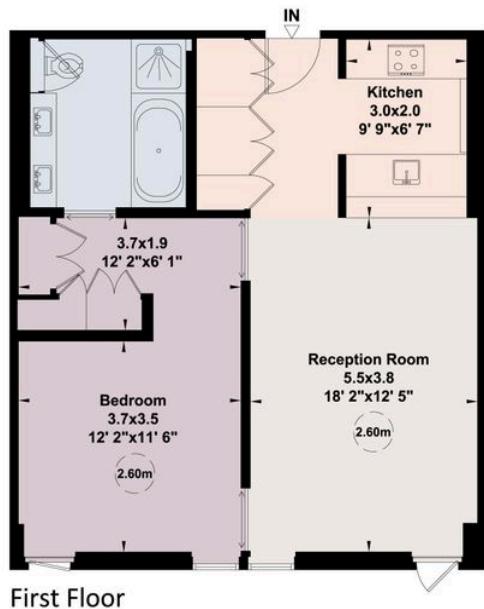

For guidance only and must not be relied upon as a statement of fact or used for valuation purposes.
All measurements and areas are approximate only (and have been prepared in accordance with the current edition of the RICS Code of Measuring Practice).



Local Area

Burlington Gate epitomizes the epitome of modern luxury living in the heart of Mayfair.

Nestled in Mayfair's esteemed Luxury Quarter, Burlington Gate stands out for its contemporary grace, surrounded by the neighbourhood's renowned luxury boutiques, custom tailoring shops, world-class galleries and exceptional dining establishments.

Convenient local transport options include Piccadilly Circus Underground station (approximately 0.4 miles away) for access to the Piccadilly and Bakerloo lines, as well as Green Park Station (approximately 0.4 miles away) offering connectivity to the Jubilee, Piccadilly, and Victoria lines (all distances are approximate).

Key Information

Local Authority

Westminster

Council Tax

Band = F

Tenure

Leasehold (Lease Expiry
3020)

Ground Rent

£1,600 per annum
(reviewed yearly)

Service Charge

£12,963.33 per annum
(reviewed yearly)

Services & Additional Information

Service charge includes building insurance, common part maintenance and car park services

Gym, sauna and treatment rooms


Secure underground designated car park

24 hour concierge.

EPC

EPC Rating = B

PROPERTY

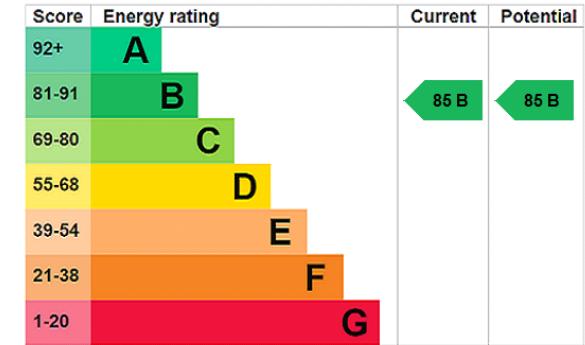

A spacious apartment in Burlington Gate Development in Mayfair.

Cork Street, London, W1S



1



1



1

Guide Price £2,250,000



Enquire

Talk to an agent

Imy Blunt

Mayfair & St James's
+44 (0)7866 916 216
imy.blunt@savills.com

Kai Pinnock

Clifton Property Partners
+44 (0)7562 756912
kai@cliftonpp.com



More Information



[View on website](#)



[View Digital Brochure](#)



[Property Search](#)

Viewing strictly by appointment

Published: IB62021041

Property Ref: MAS250122

powered by
FluxPro

Important Notice: Savills, its clients, and any joint agents give notice that: 1: They are not authorised to make or give any representations or warranties in relation to the property either here or elsewhere, verbally or in writing, either on their own behalf or on behalf of their client or otherwise. They assume no responsibility for any statement that may be made in these particulars. These particulars do not form part of any offer or contract and must not be relied upon as statements or representations of fact. 2: Any areas, measurements or distances are approximate. The text, photographs and plans are for guidance only and are not necessarily comprehensive. 3: We rely on the seller and third parties to collate material information and while we have taken steps to verify information, you are advised to confirm all information you deem material to you, prior to exchanging contracts or concluding missives. 4: It should not be assumed that the property has all the necessary planning permissions, building regulation certificates or other consents. Purchasers must satisfy themselves by inspection or otherwise prior to exchanging contracts or concluding missives. 5: No testing of services, appliances, equipment, or facilities has been undertaken, nor have we carried out any survey or specialist reports. 6: A full list of any fitted carpets, curtains, light fittings, appliances, and other items fixed to the property which are to be included in the sale (or made available by separate negotiation) will be provided to you by our client's solicitors. 7: For information on how we manage personal data, please refer to our privacy policy at <https://www.savills.co.uk/footer/privacy-policy.aspx>